


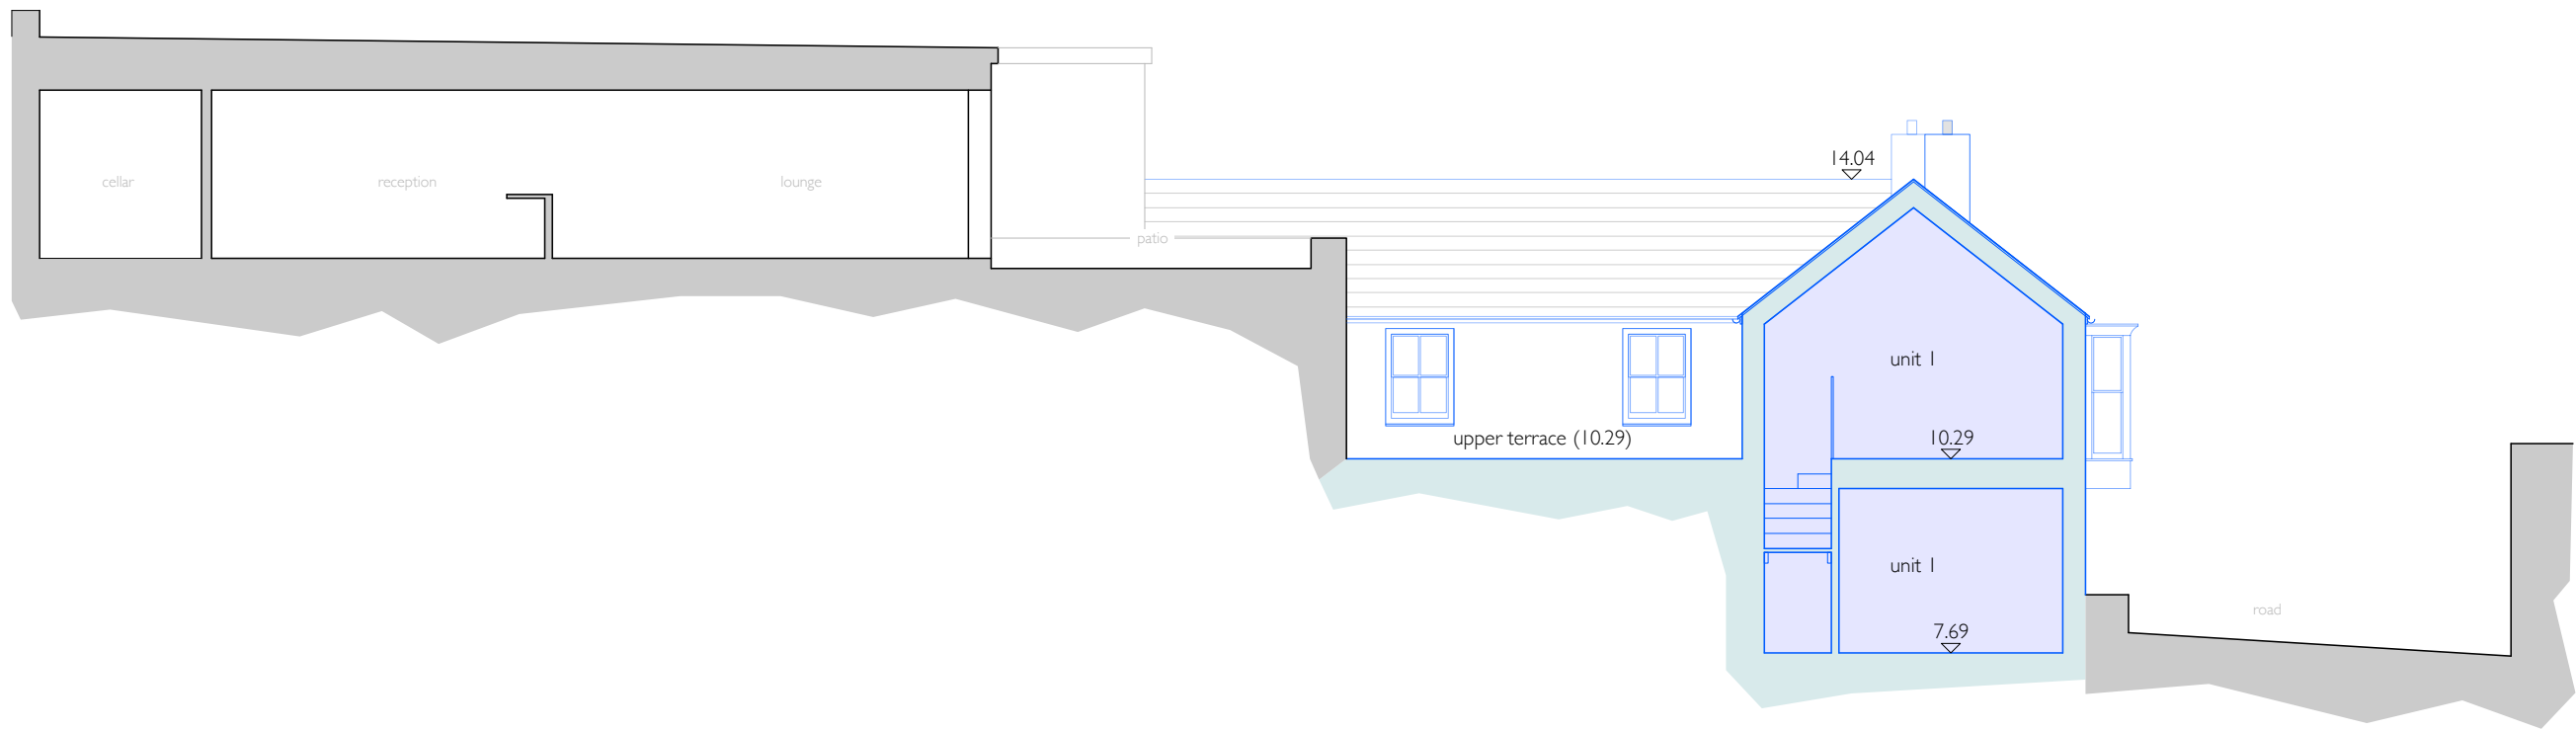


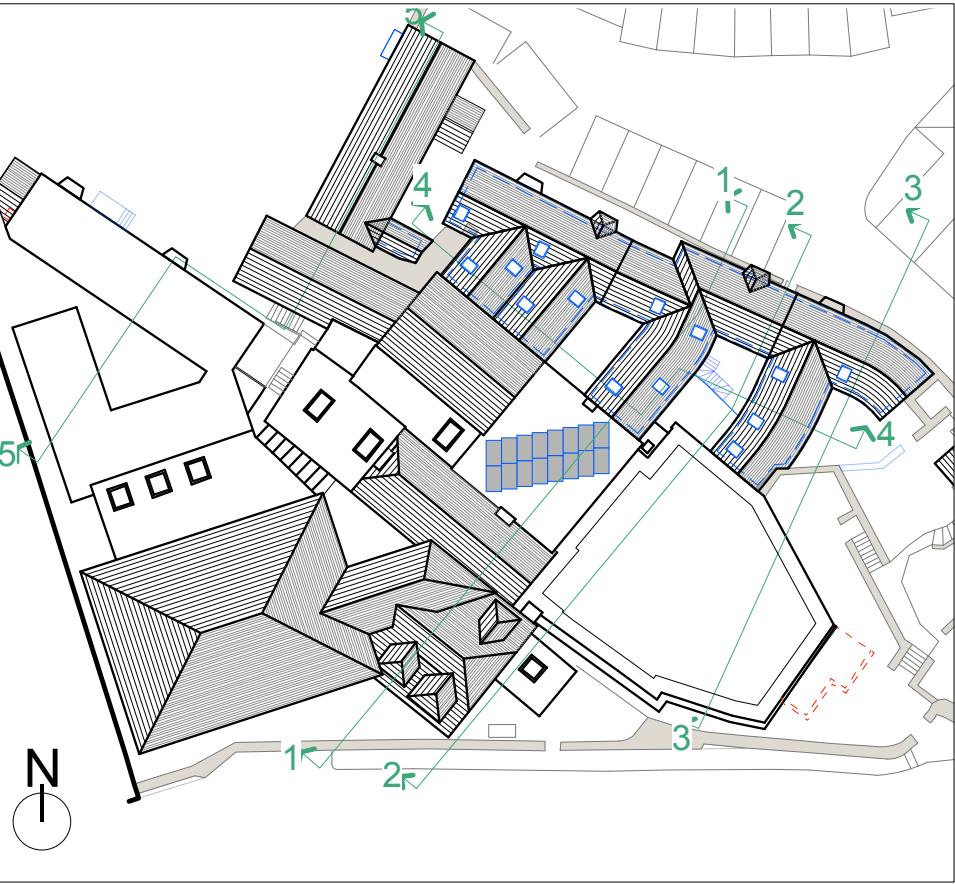


0.00m DATUM
SECTION 3

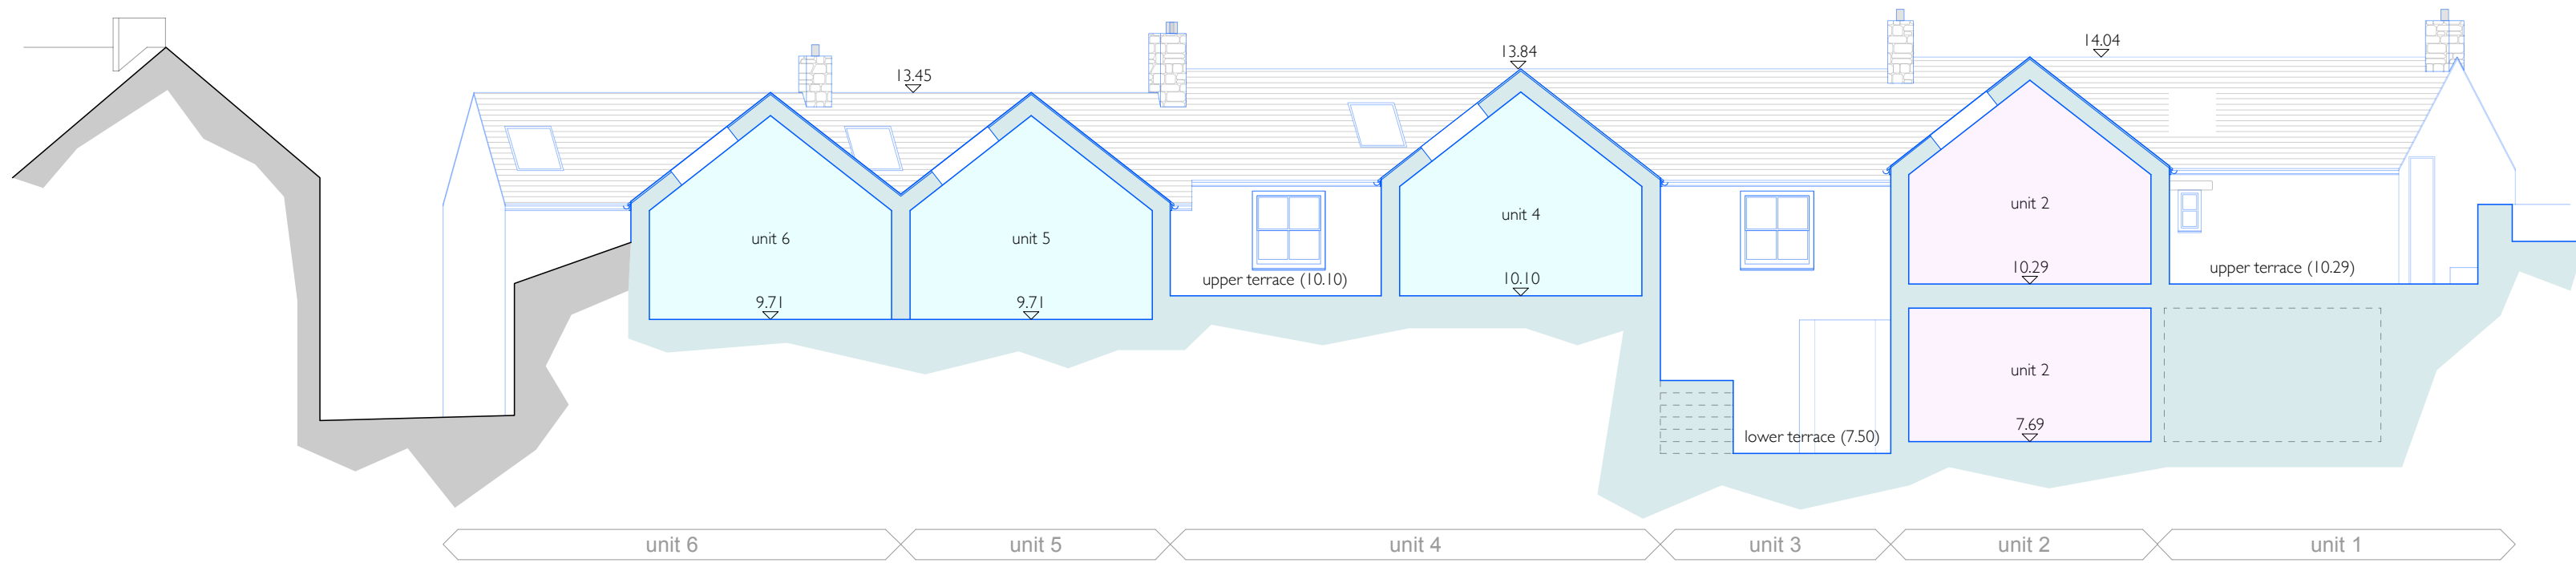

0.00m DATUM
SECTION 4

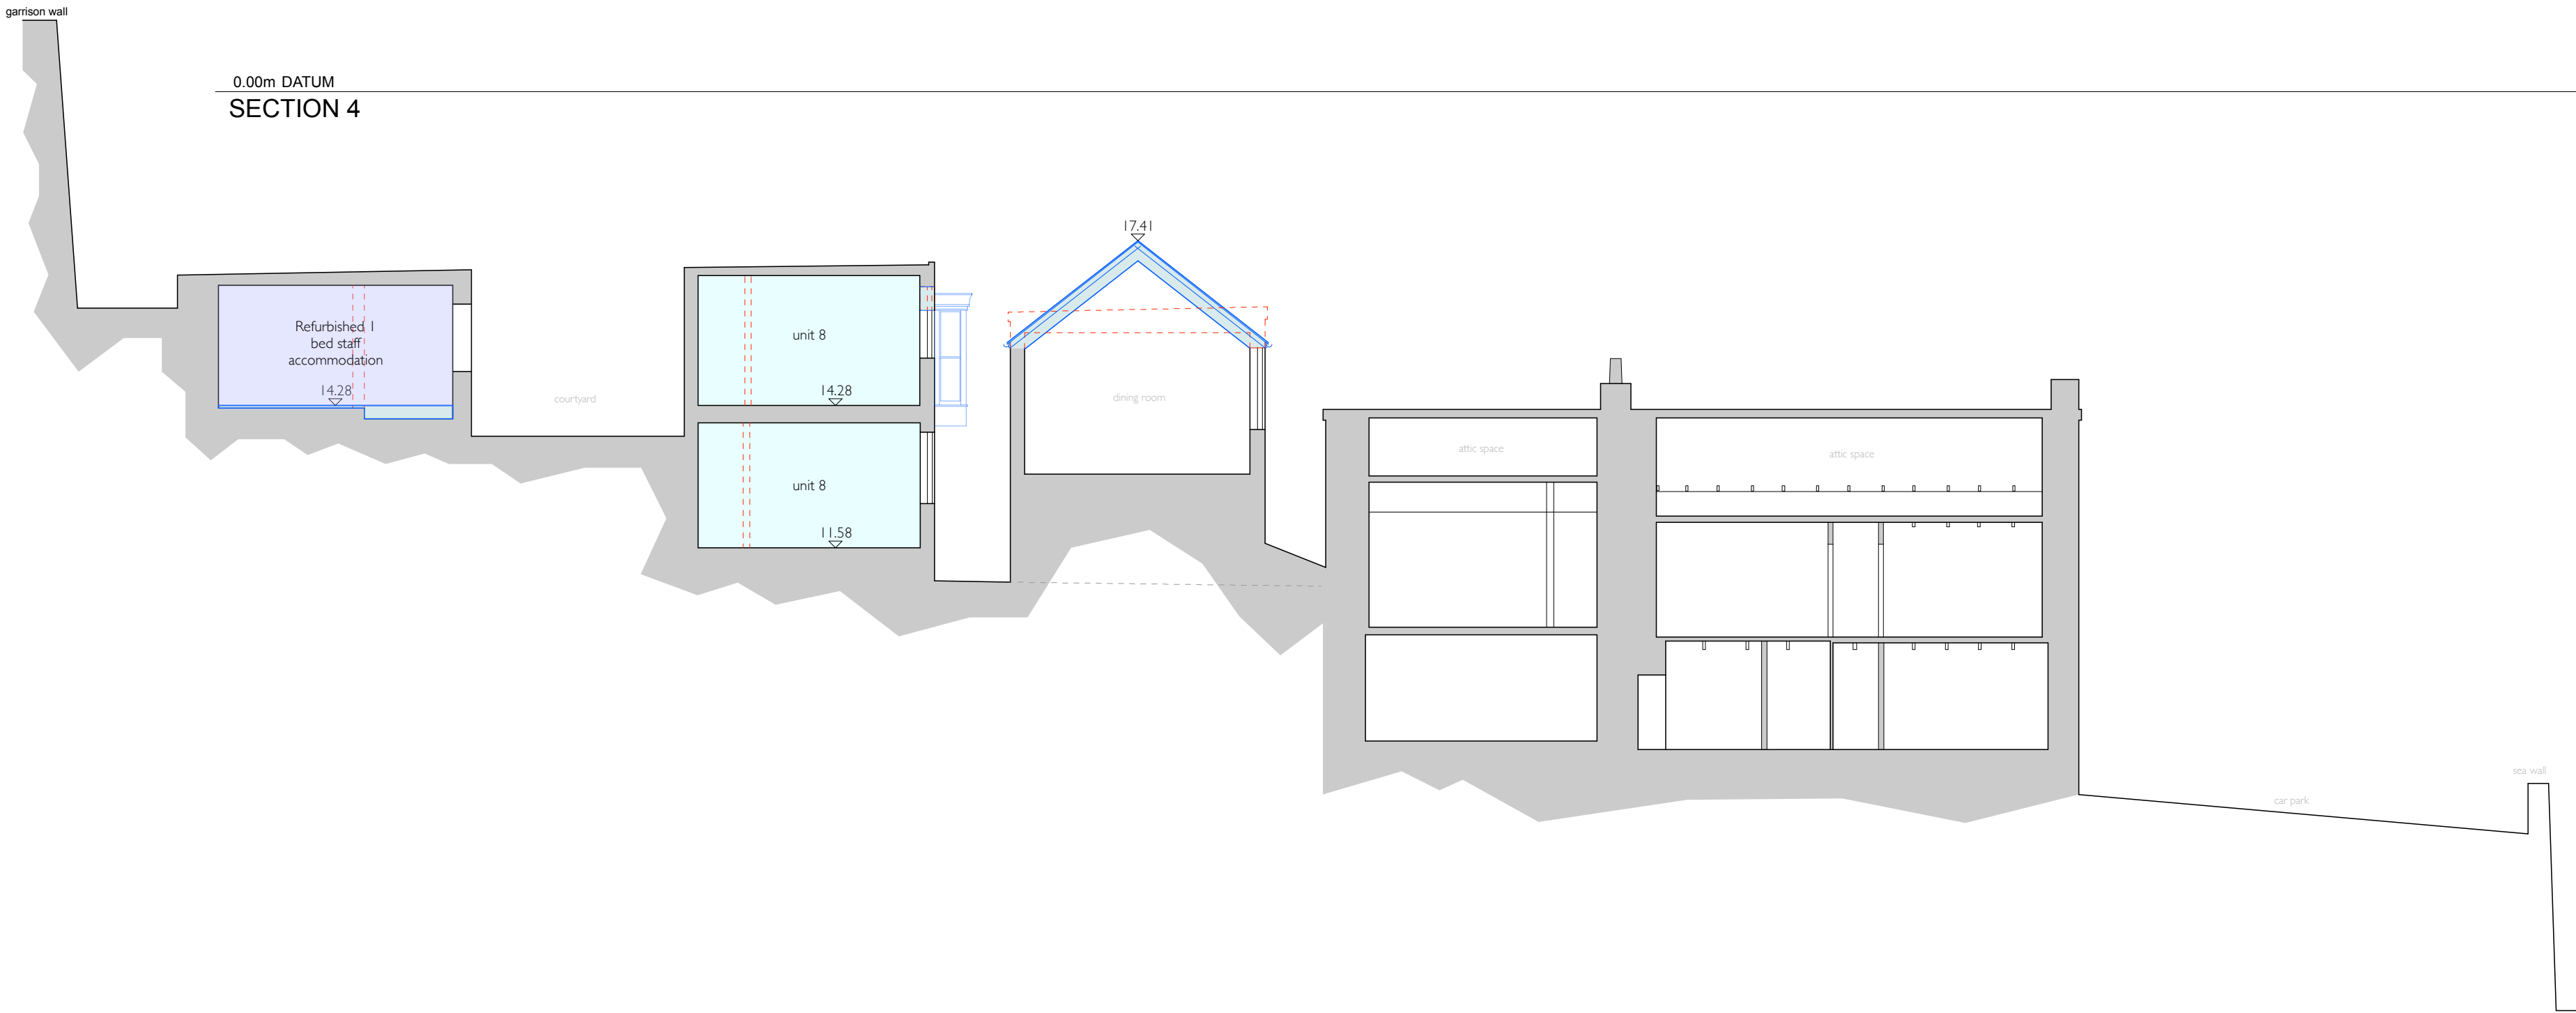

0.00m DATUM
SECTION 5

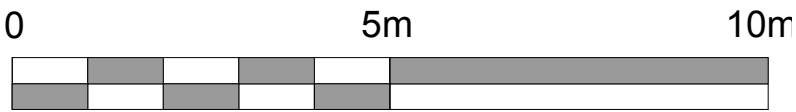

Rev	Date	Description	Author
A	11.07.16	First floor bay window to Unit 1 omitted following planning comments. New pitched roof to Units 7 & 8 omitted - existing flat roof with parapet retained.	et
B	12.07.16	Pitched roof to Units 7 & 8 reinstated.	et
C	20.10.16	existing flat roof with parapet retained to Units 7 & 8, with flat roof to bay windows.	et

PLANNING

Tregarthen Hotel
Isles of Scilly

Proposed Sections 3, 4 & 5

Scale: 1:100 @ A1 (1:200 @ A3)

Drawing No: 1156 / PL11 rev C

The Boat Shed, Michael Browning Way
Exeter EX2 8DD
01392 438051 mail@g-a.uk.com

grainge architects