



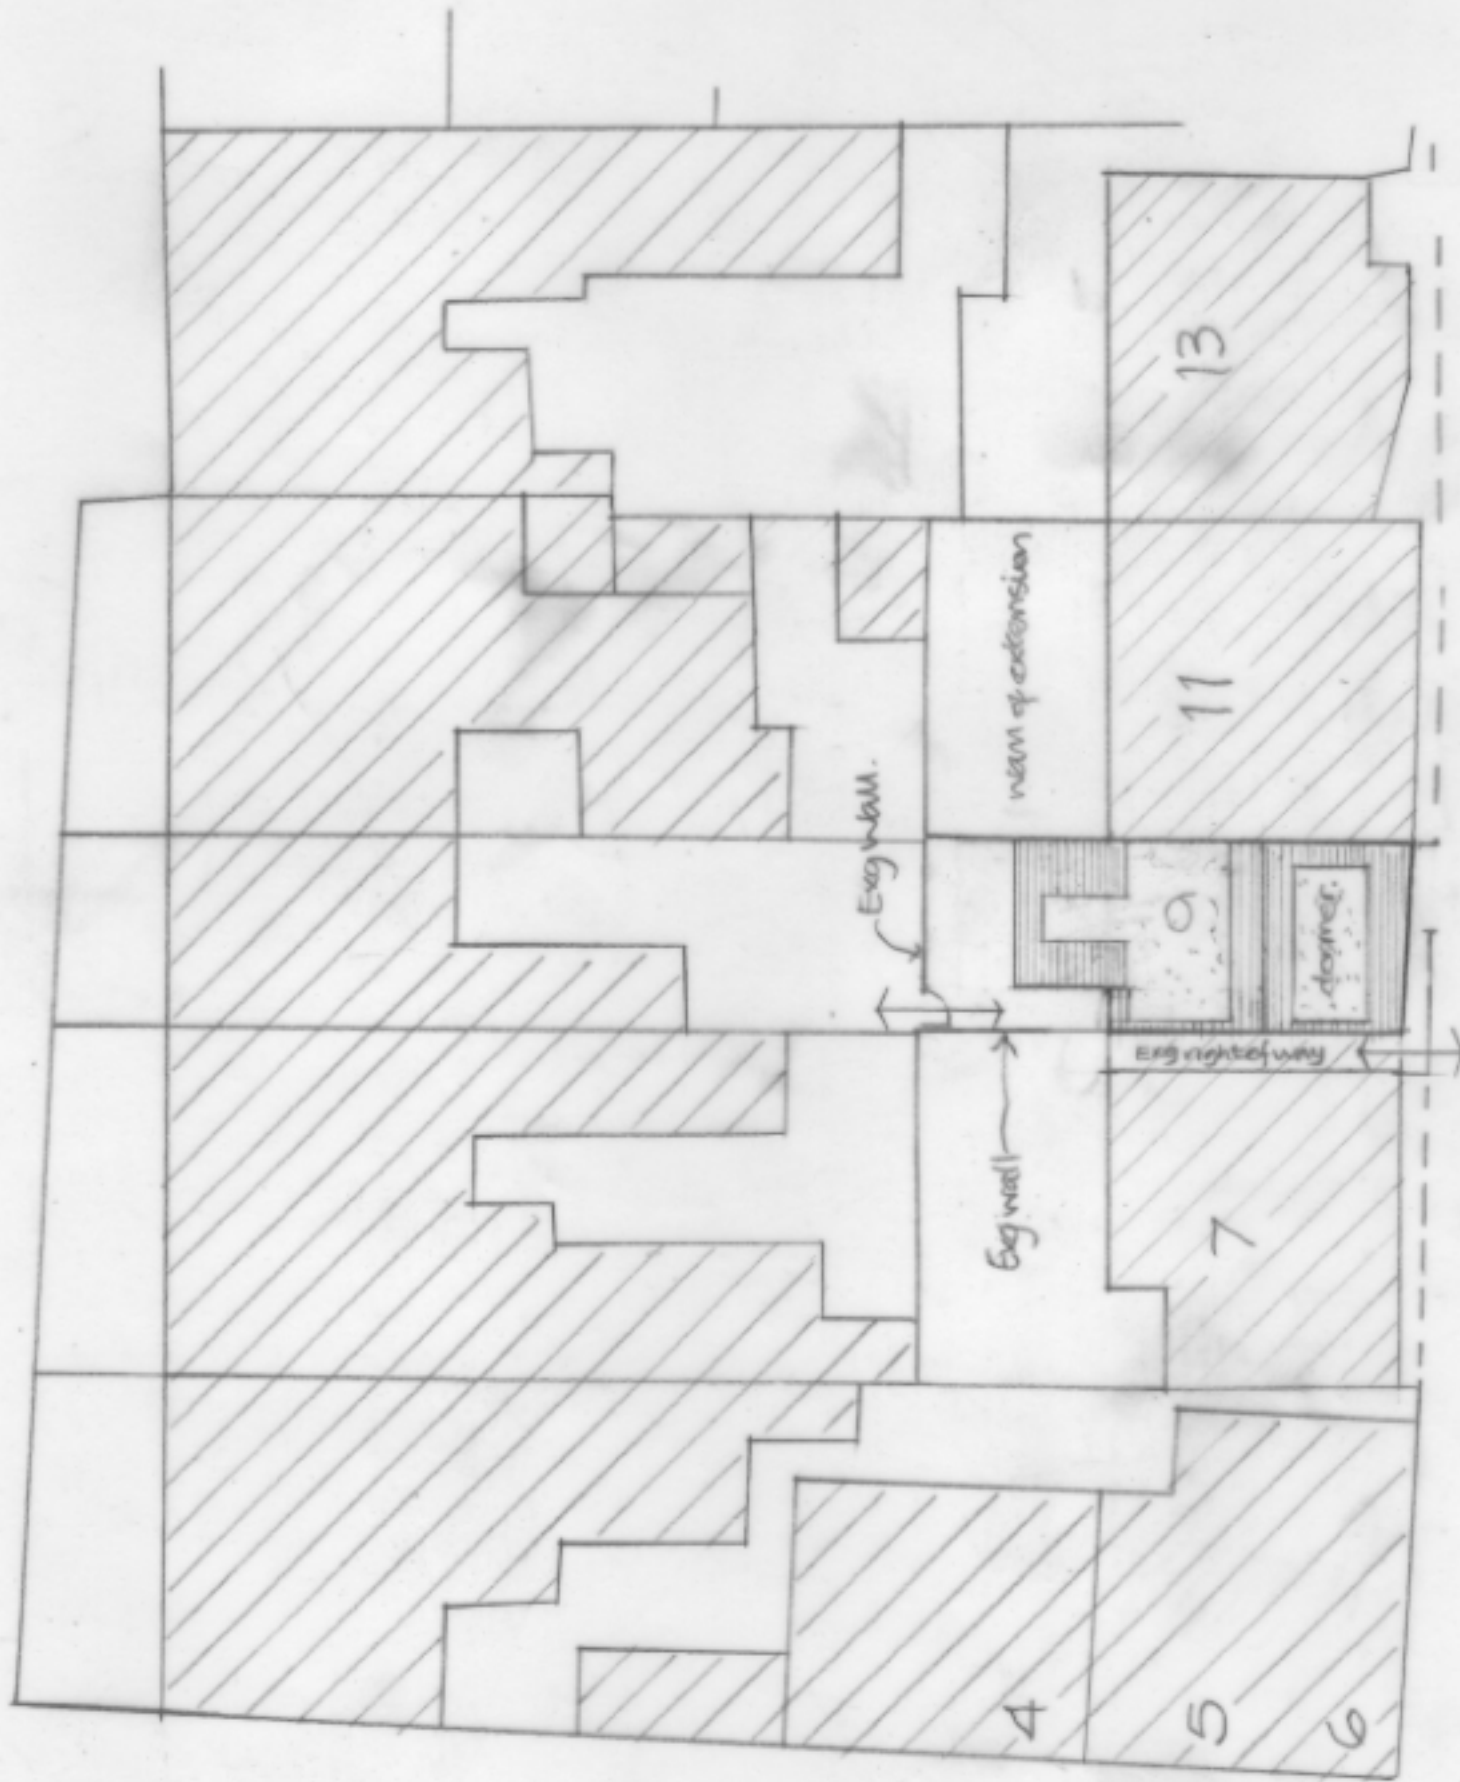

PORTCRESSA ROAD

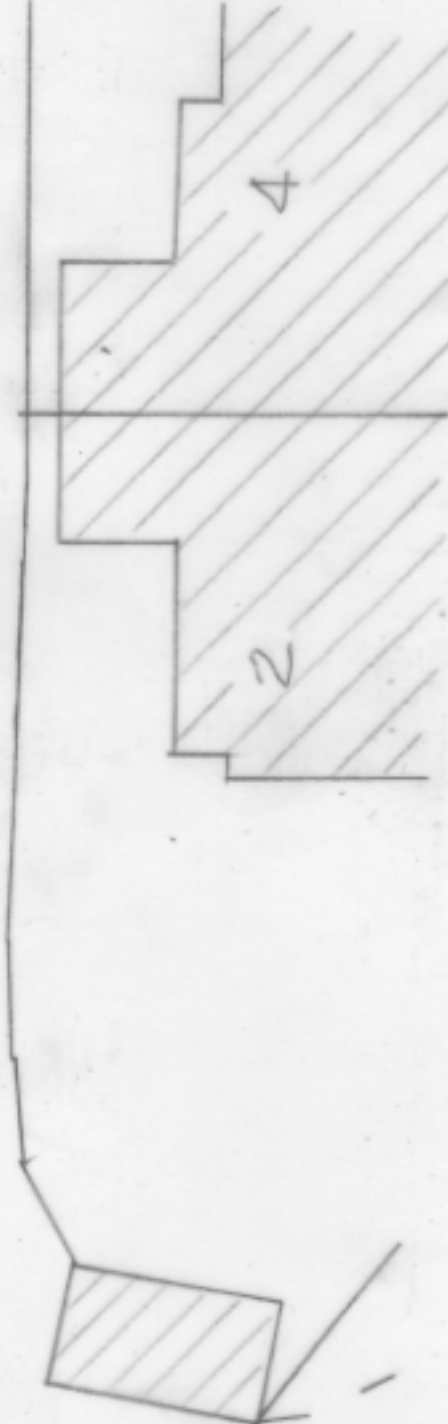

D. Planning Changes. 28.2.17
 C. Minor Amendment made to roof 18.1.17
 B. Minor Amendment made to roof 15.1.17
 A. Planning Changes. 12/16

ISLANDS ARCHITECTS

Porthcressa, St Mary's, Isles of Scilly, TR21 0JQ and
 6 Manor Farm Close, Pimpeme, Blandford, Dorset, DT11 8XL
 01258 480040

Project:

Proposed Extension, Roanoke, Porthcressa
 St Mary's, Isles of Scilly

Client:

Georgia and Adam May

Drawing:

Proposed Block Plan and Relationships Drawing

Scale:

1:200@A3

Drawn:

bdc

Dwg No:

2061

/ 06