



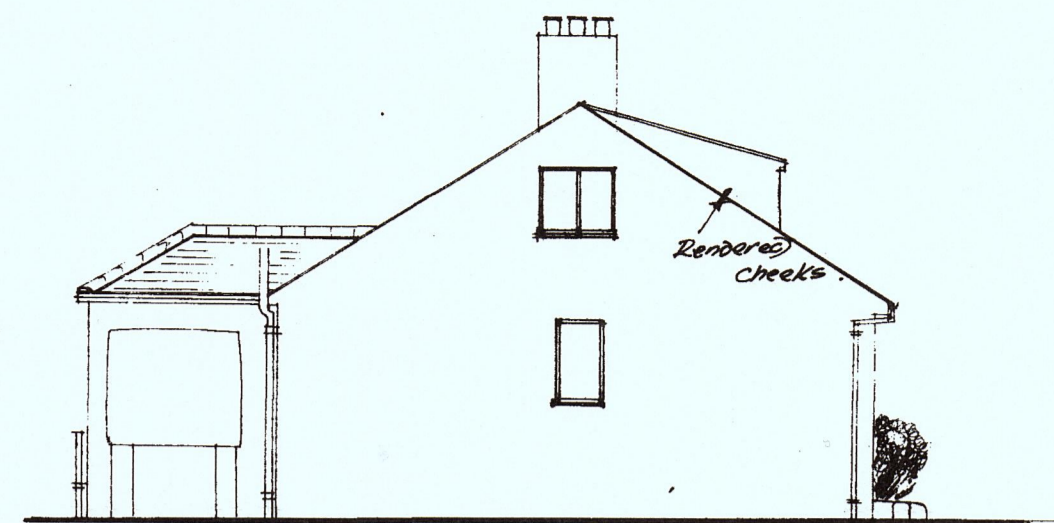

REAR ELEVATION

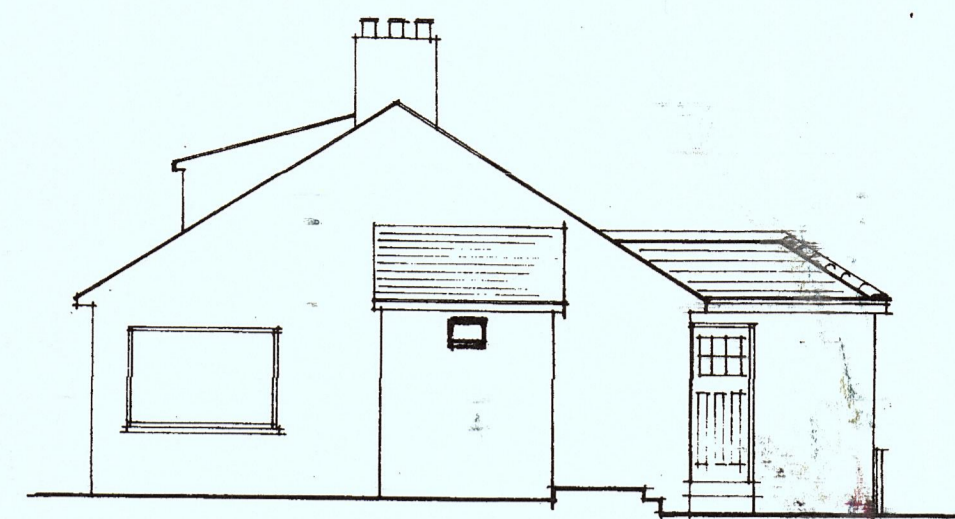

NW ELEVATION




STARLINGS...


ST MARY'S

A. MARTIN


EXISTING PLANS

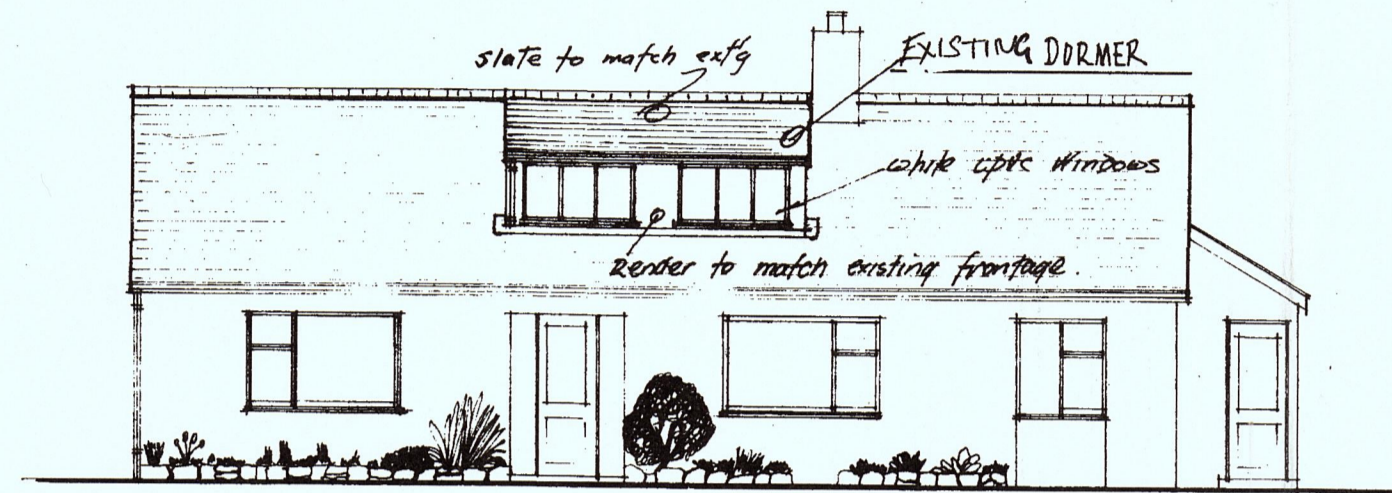


FRONT ELEVATION

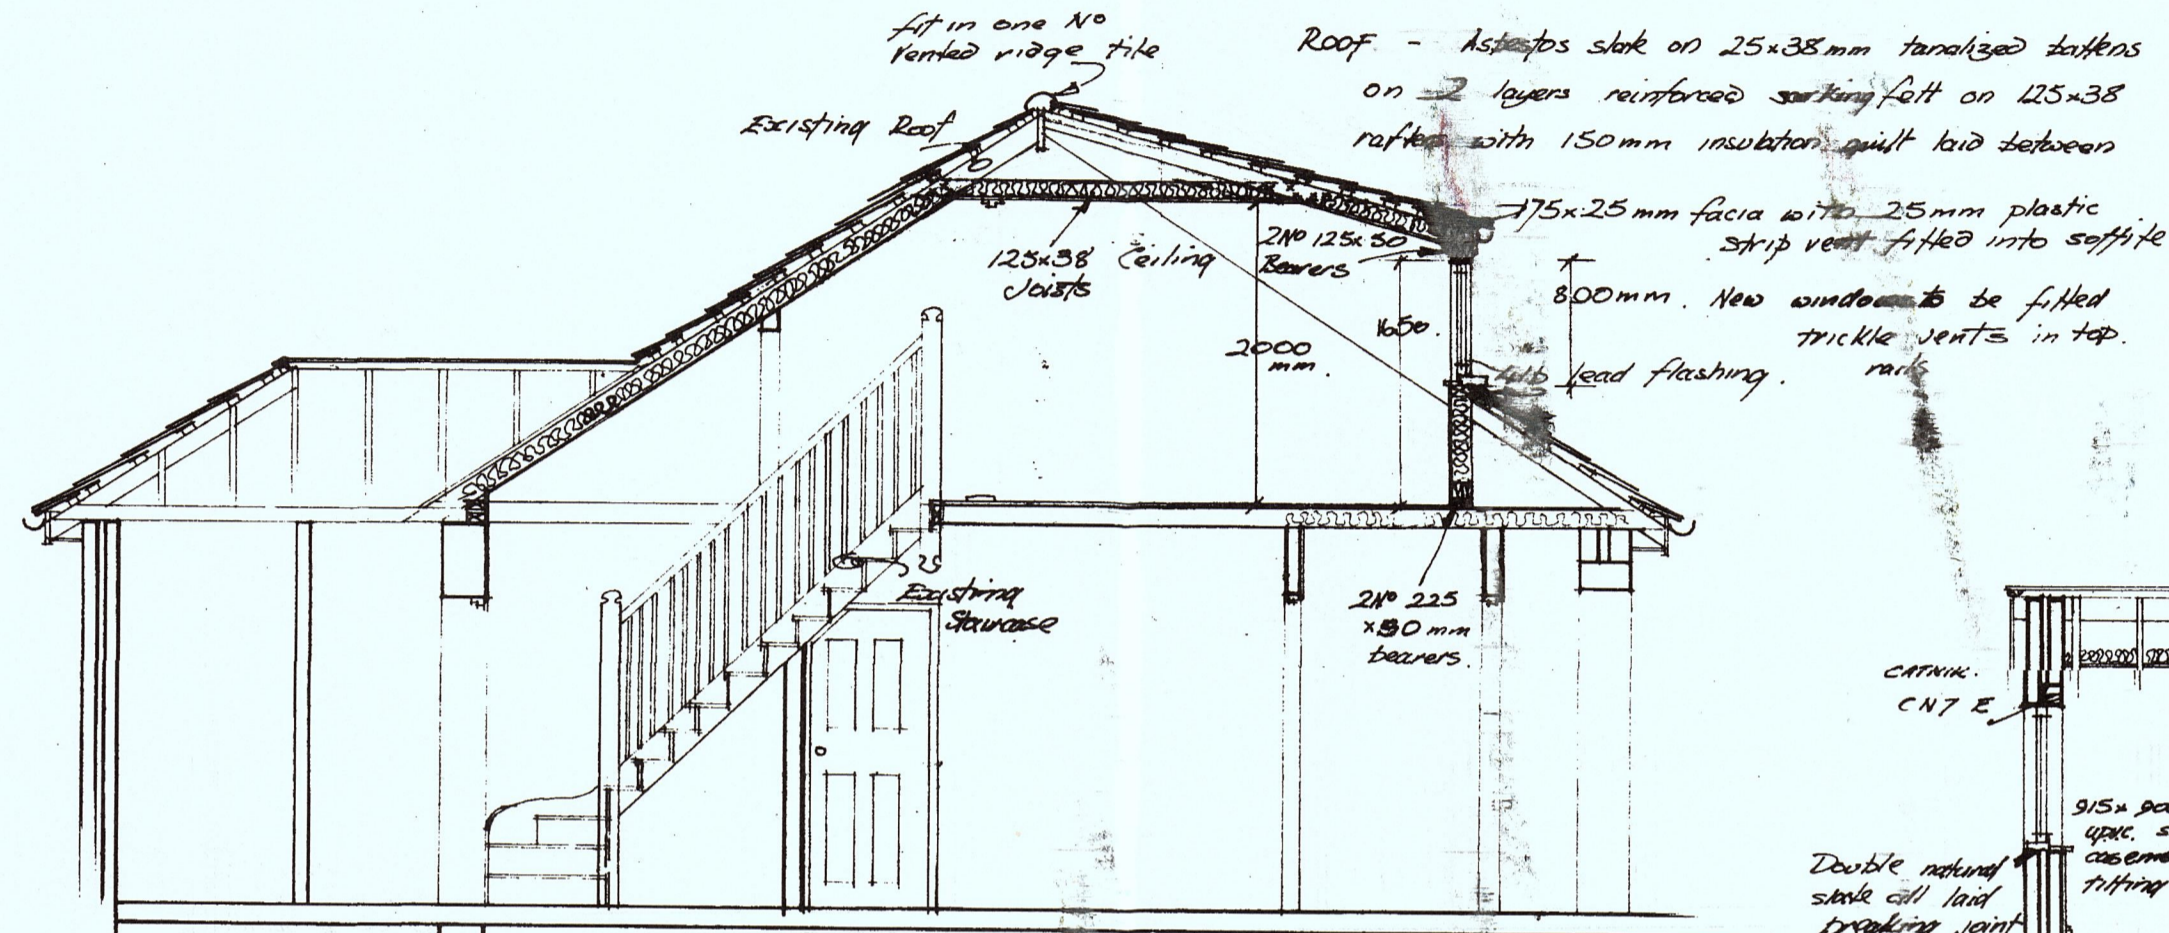


SECTION A-A

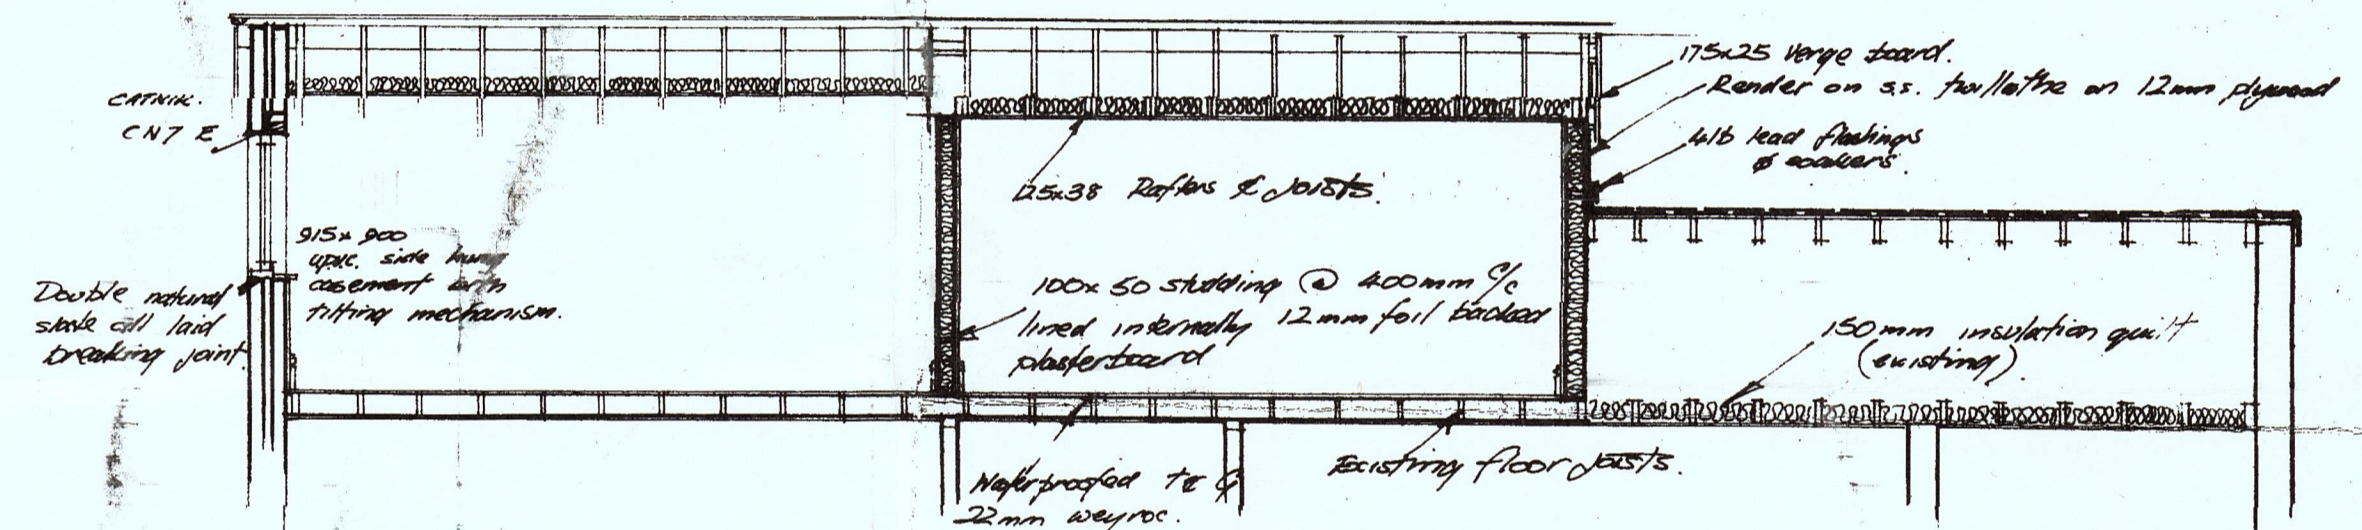

SECTION B-B

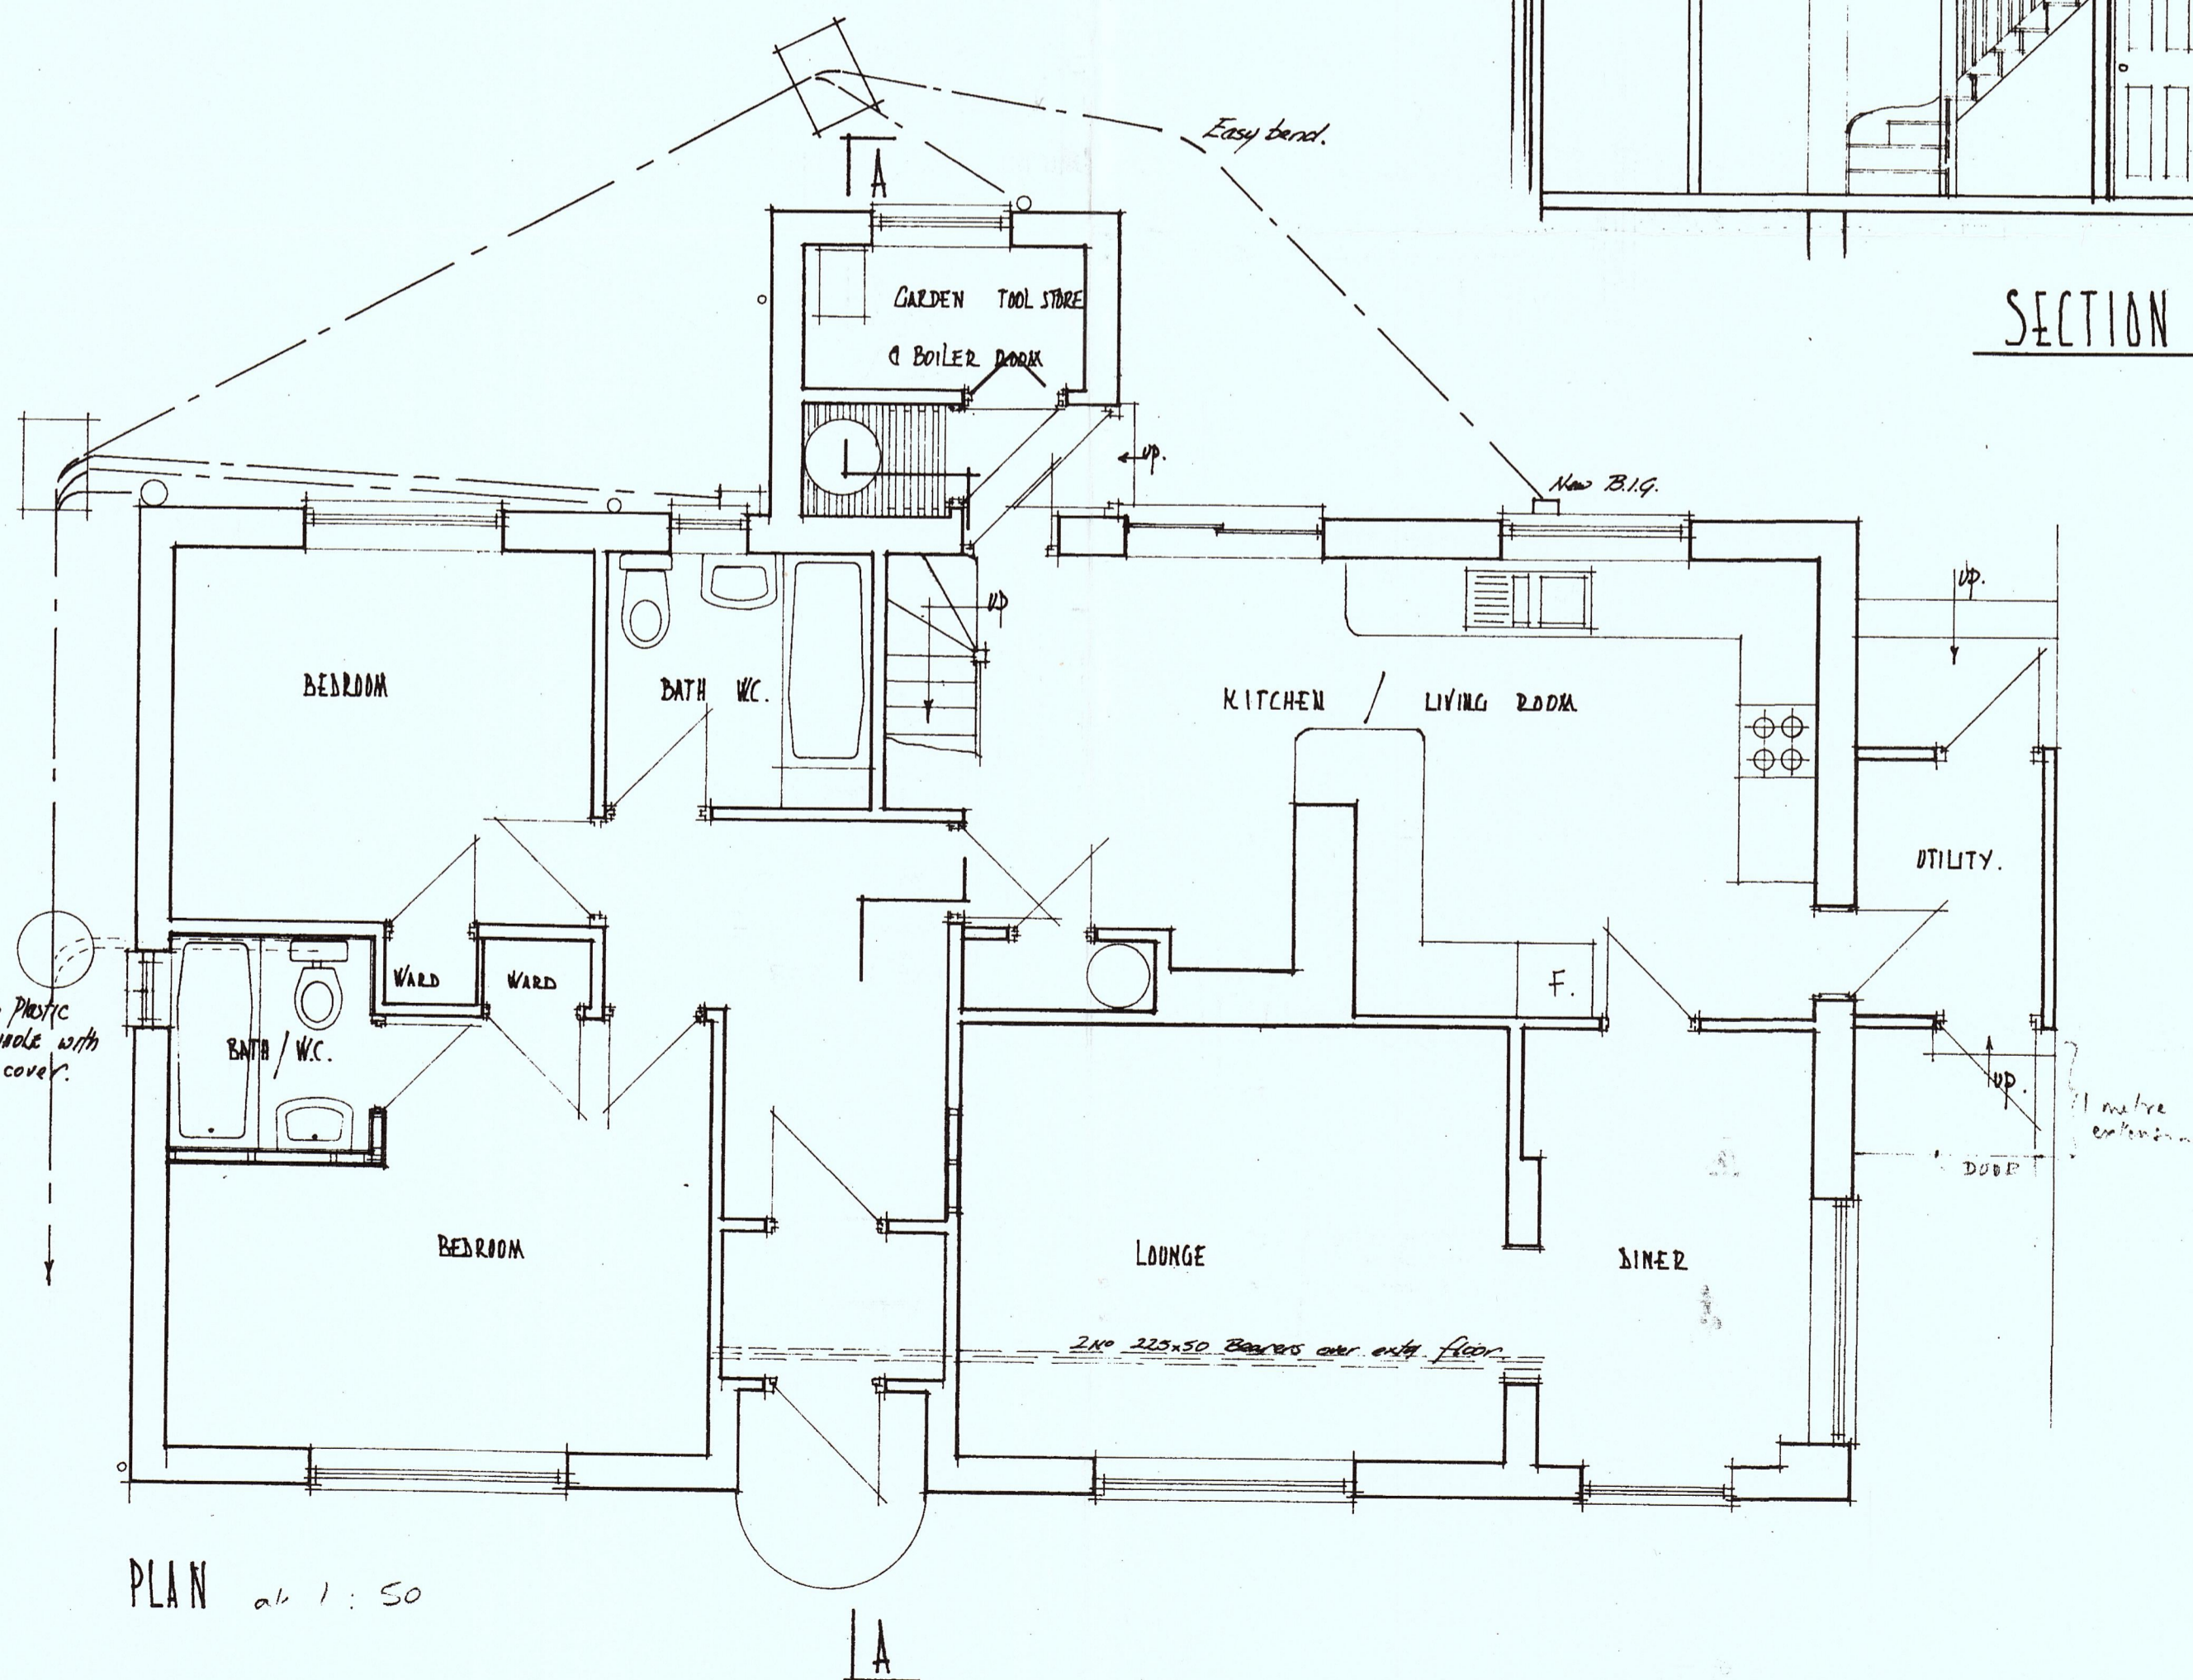

PLAN at 1:50

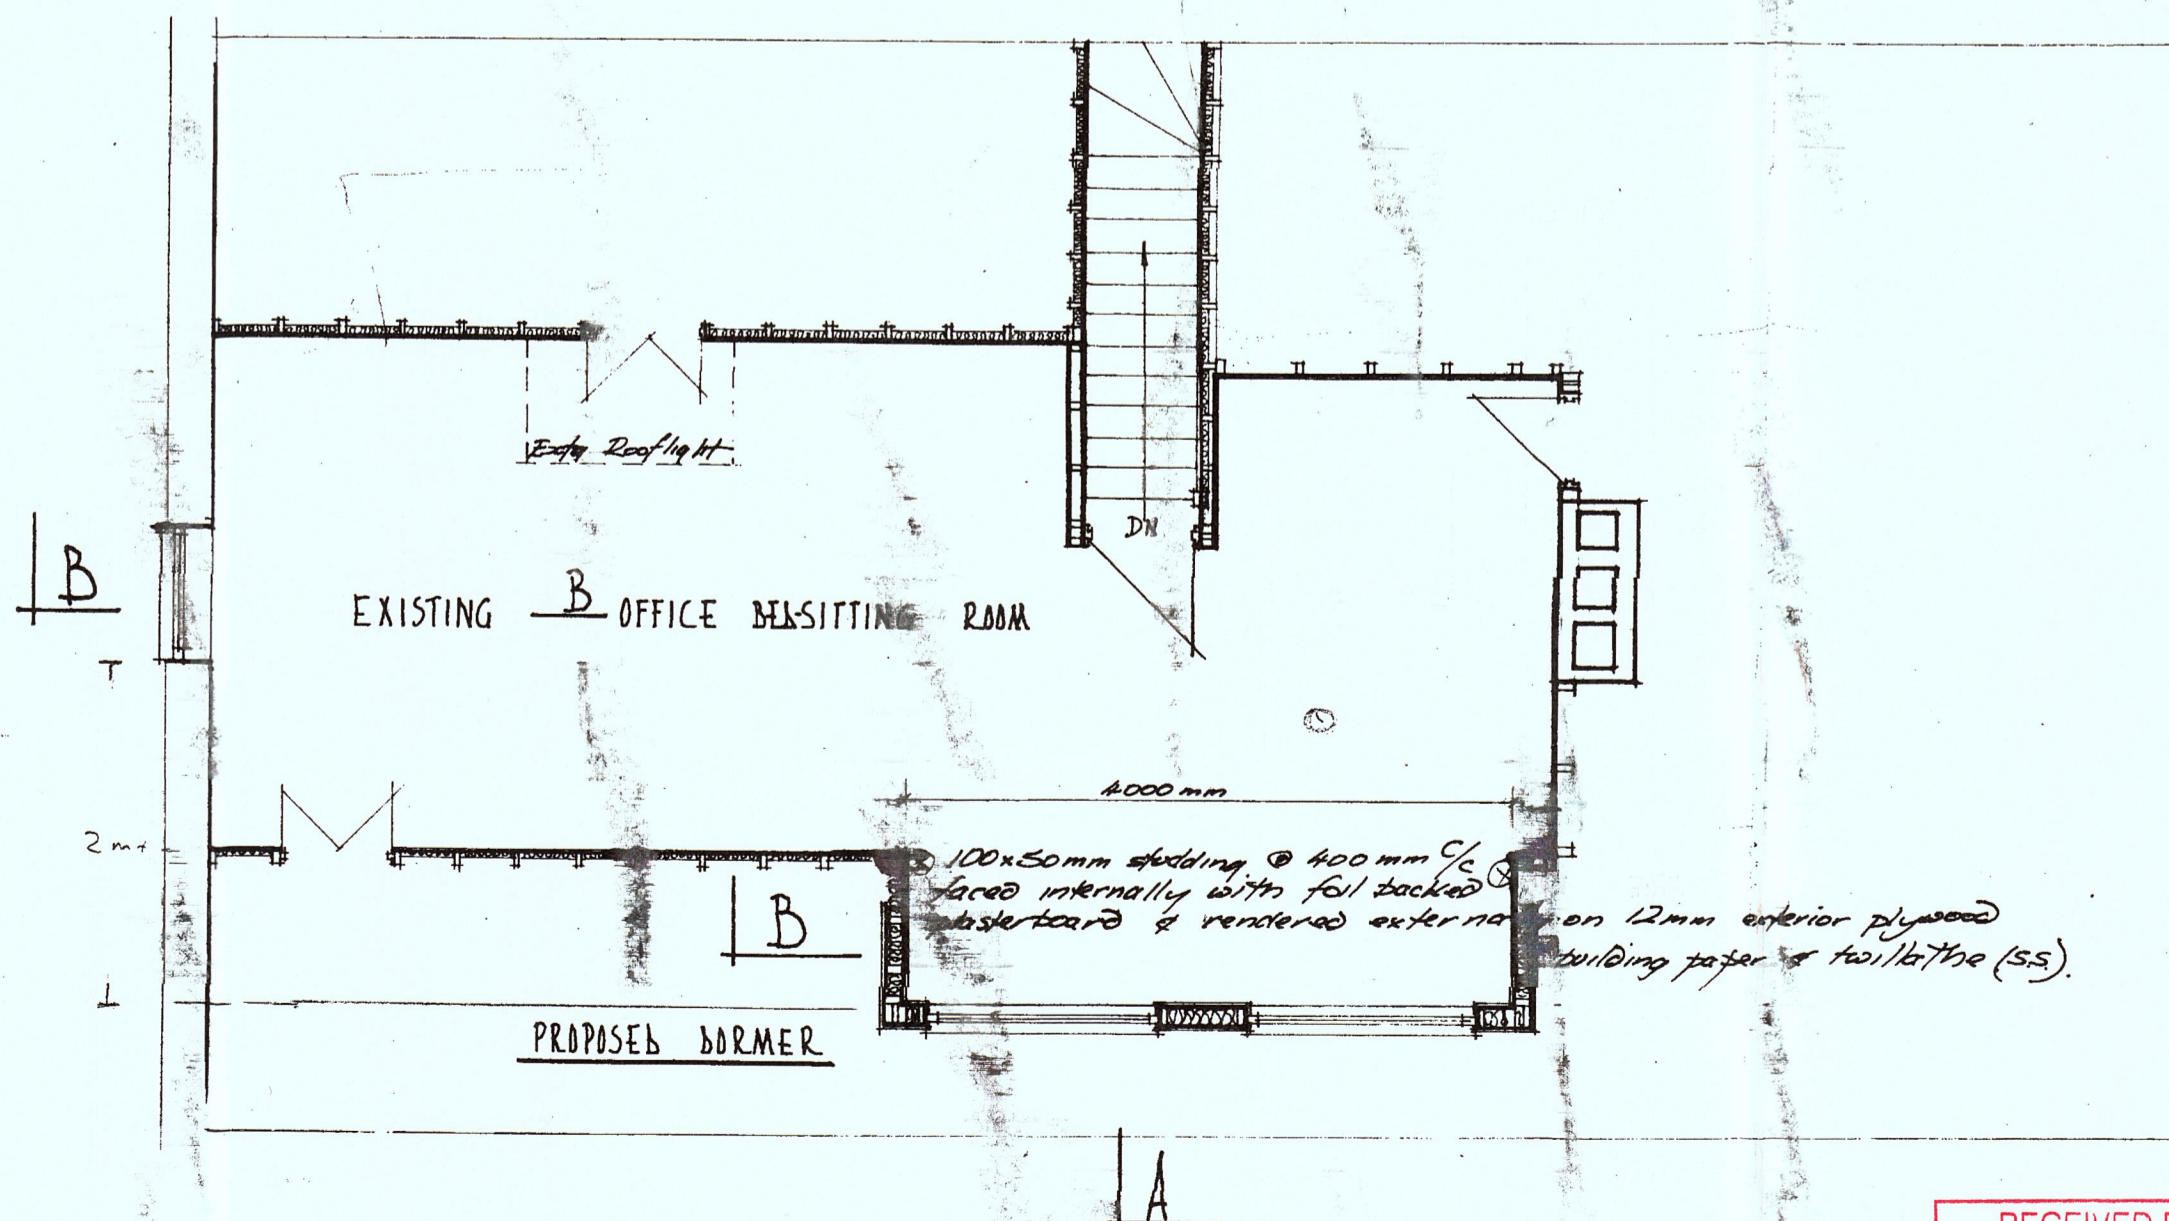

BATE - MARCH 1996
 APRIL 1997
 SCALE - 1:50 & 1:100

T. J. HIRLAN A.R.C.S.
 'CLOWDISLEY'
 ST MARY'S
 ISLES OF SCILLY

RECEIVED BY THE
 PLANNING DEPARTMENT
 09 DEC 2016

PR-SB-2c