


APPROVED

By Craig Dryden at 11:41 am, Jan 25, 2017

STARLINGS off CHURCH ROAD,
ST. MARY'S, ISLES of SCILLY.

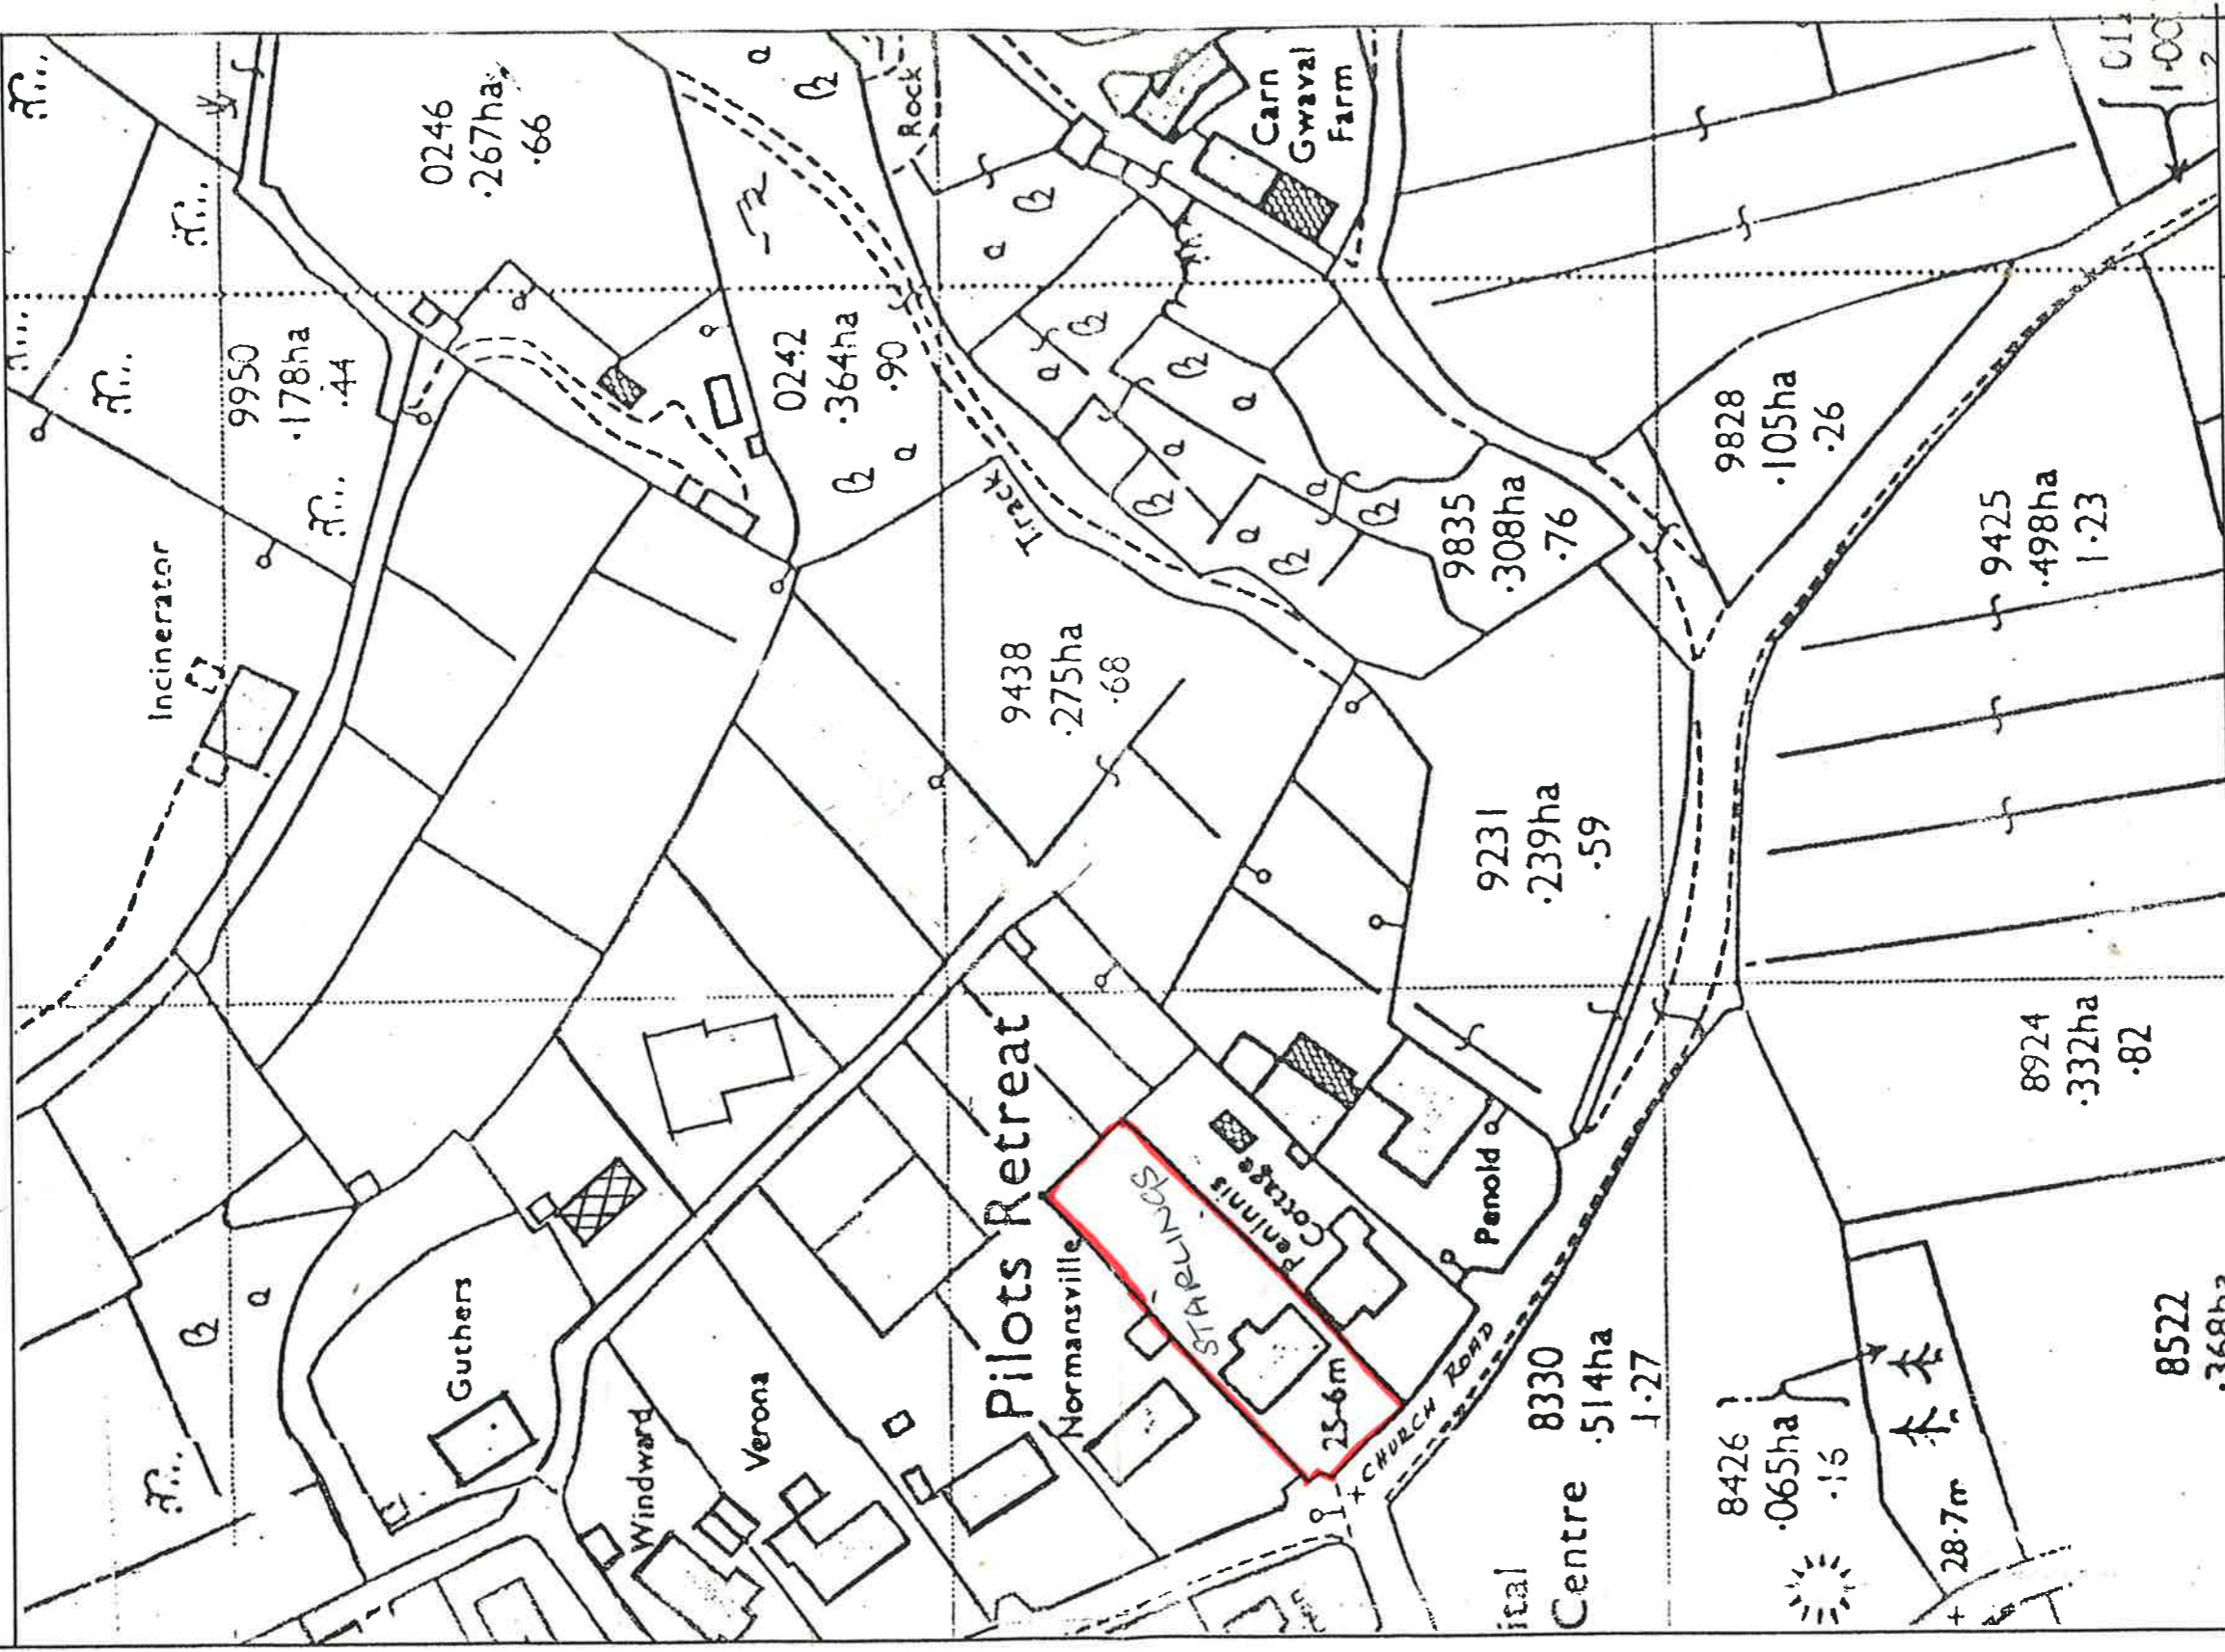

EXISTING PLAN.

DATE - 08.12.16

SCALE - APPROX 1:1000