


STARLINGS OF CHURCH ROAD,
 ST. MARY'S, ISLES OF SCILLY.

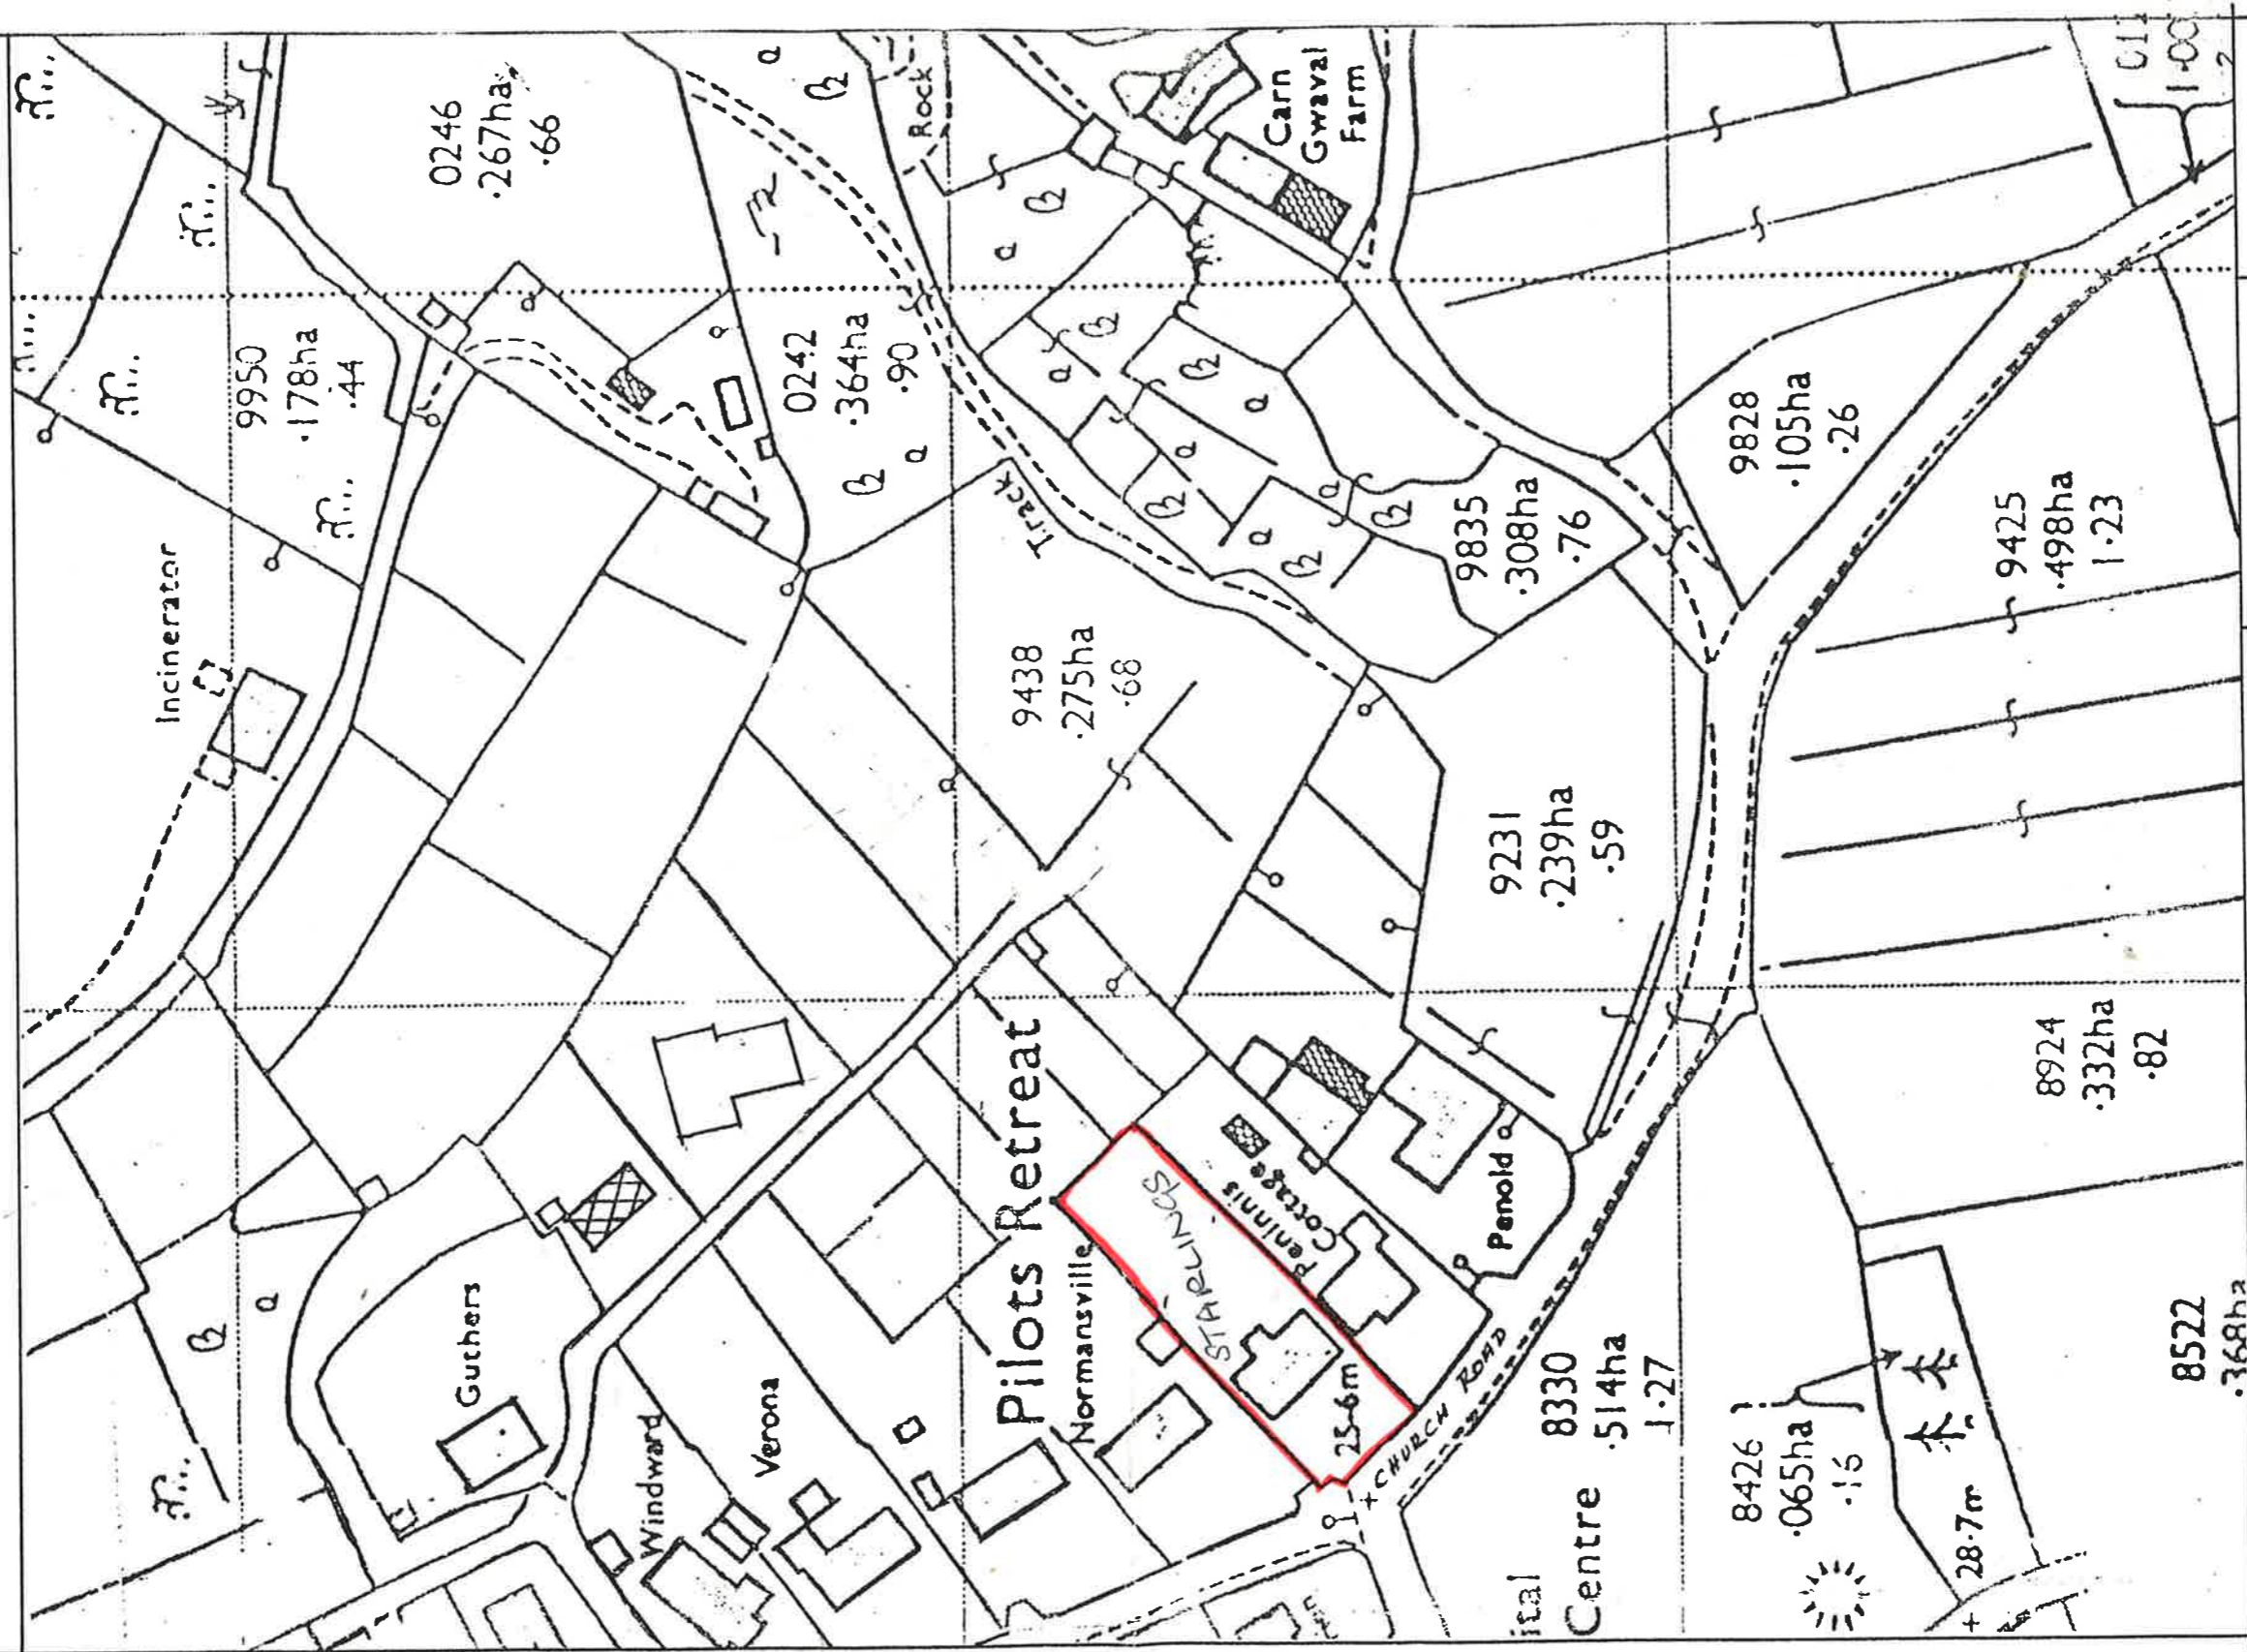

EXISTING PLAN.

DATE - 08.12.16

SCALE - APPROX 1:1000