



PROPOSED DORMERS

REAR ELEVATION

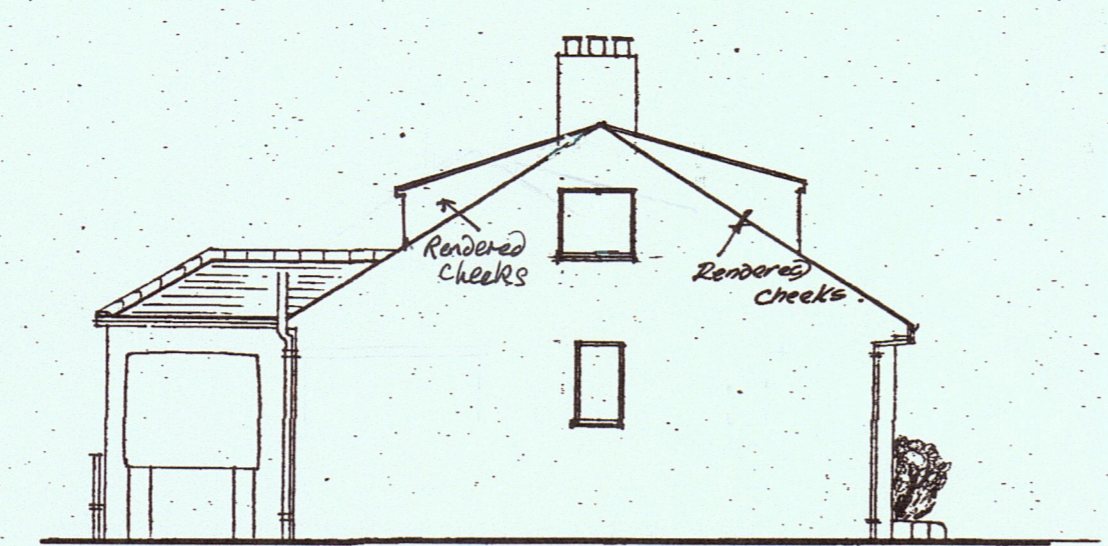

NW ELEVATION

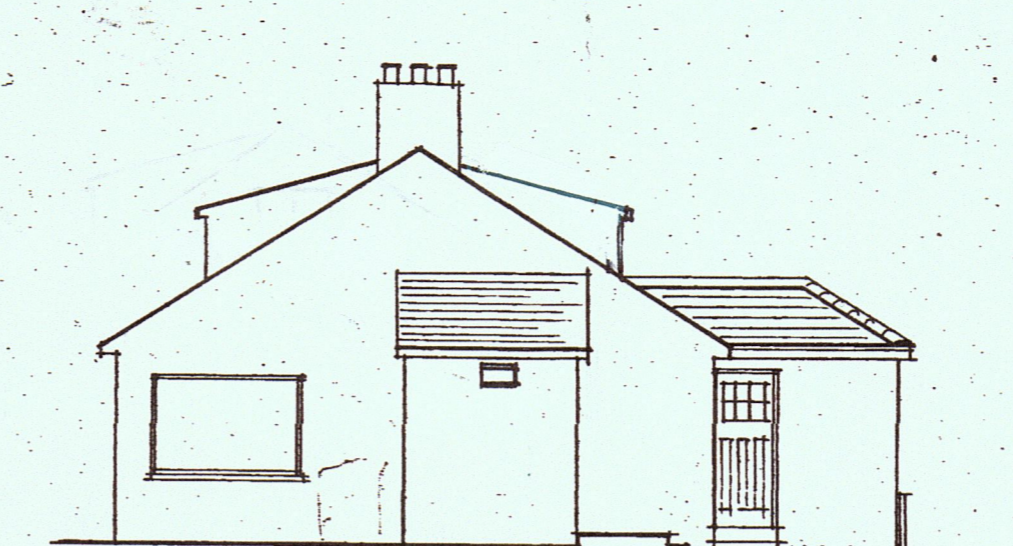


SE ELEVATION

STARLINGS
CHURCH RD. ST. MARY'S


A. MARTIN

APPROVED
By Craig Dryden at 11:42 am, Jan 25, 2017


PROPOSED DORMER
WINDOWS TO EXISTING
ROOM IN ROOFSPACE

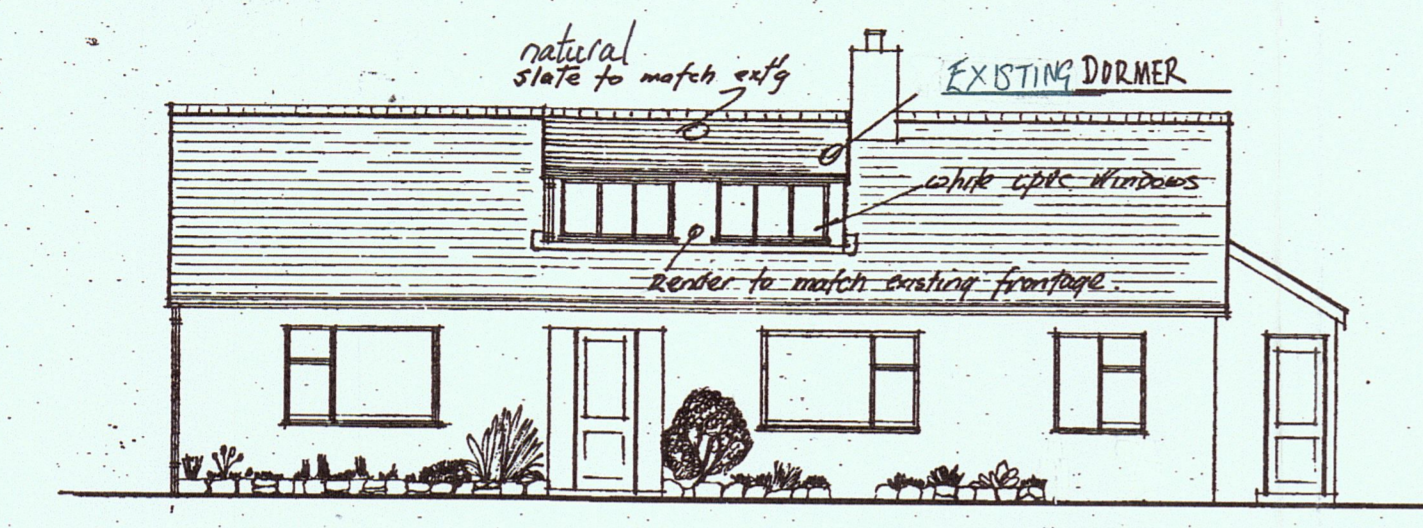


FRONT ELEVATION

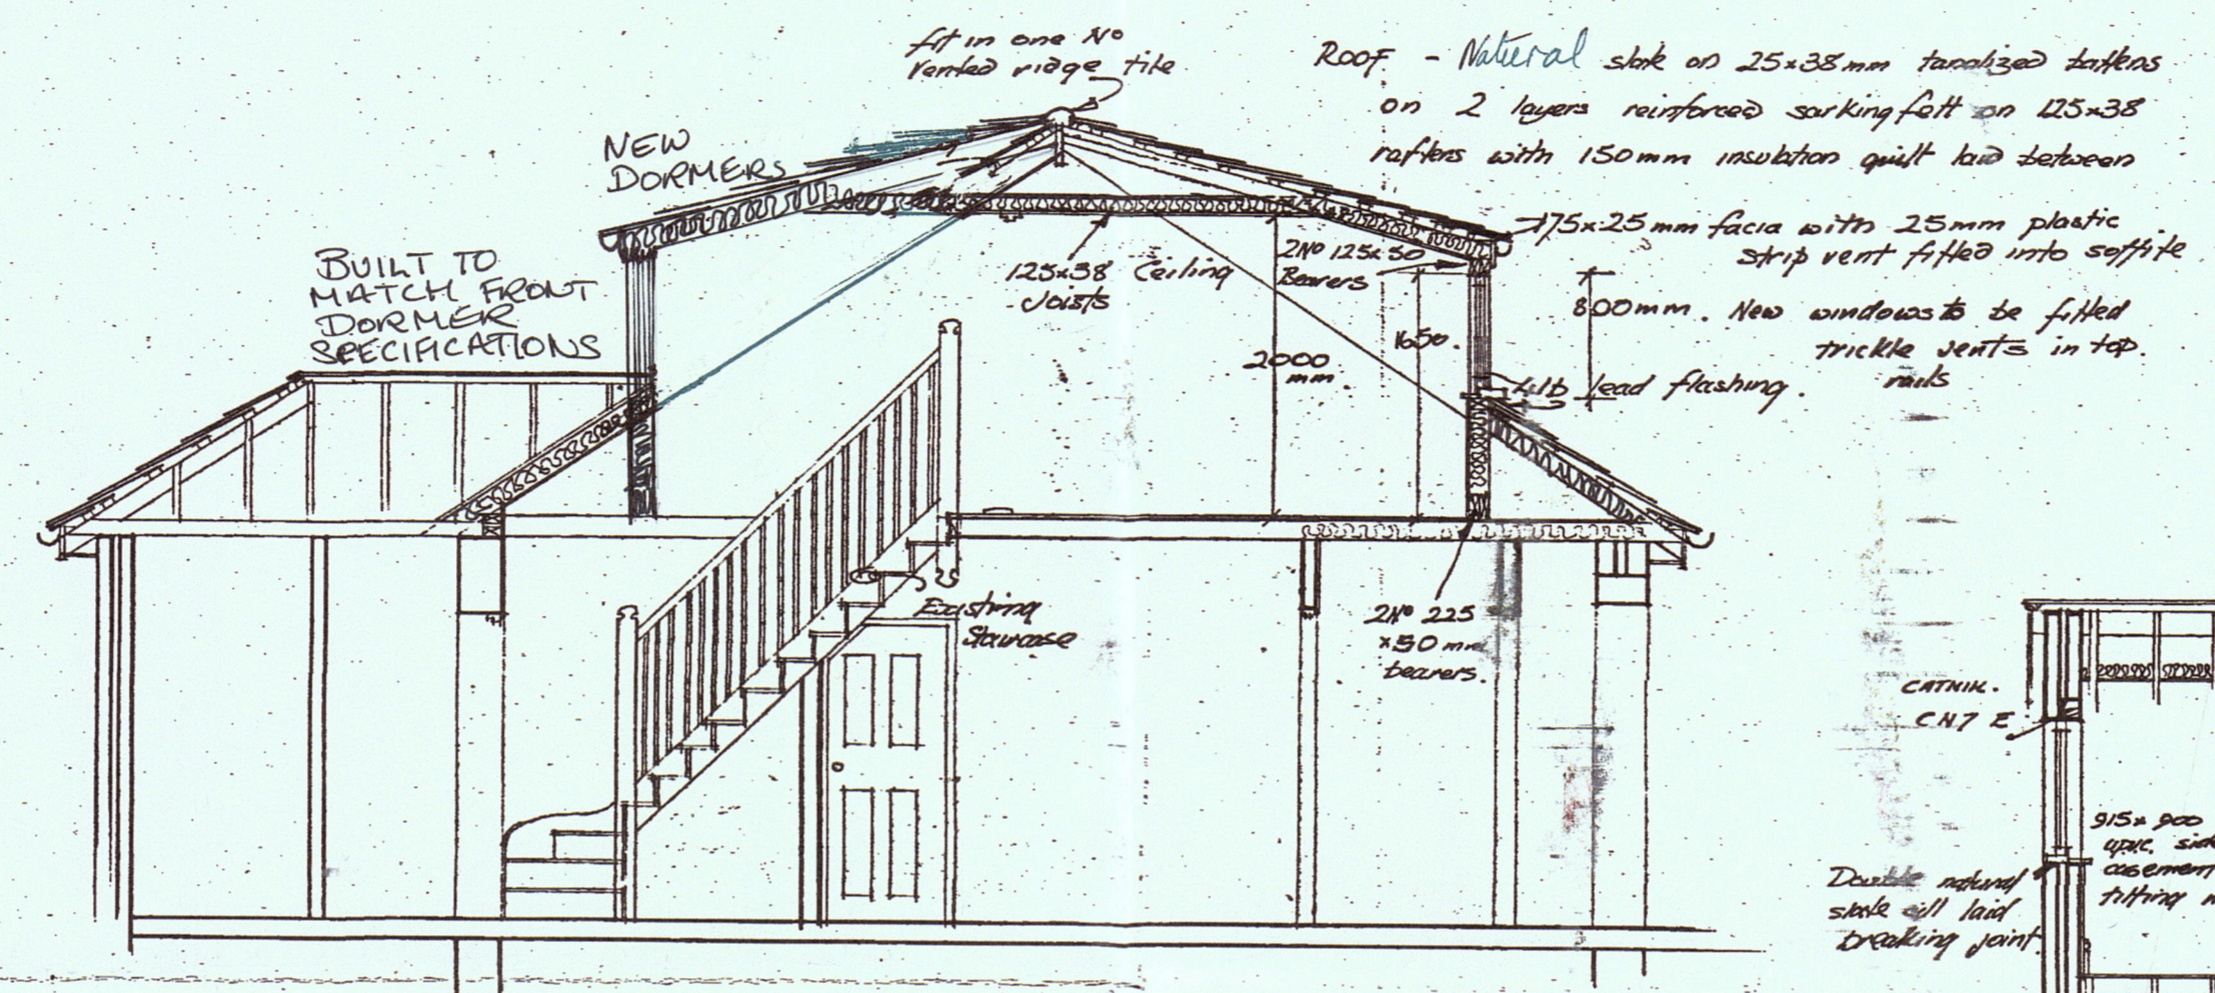


SECTION A-A

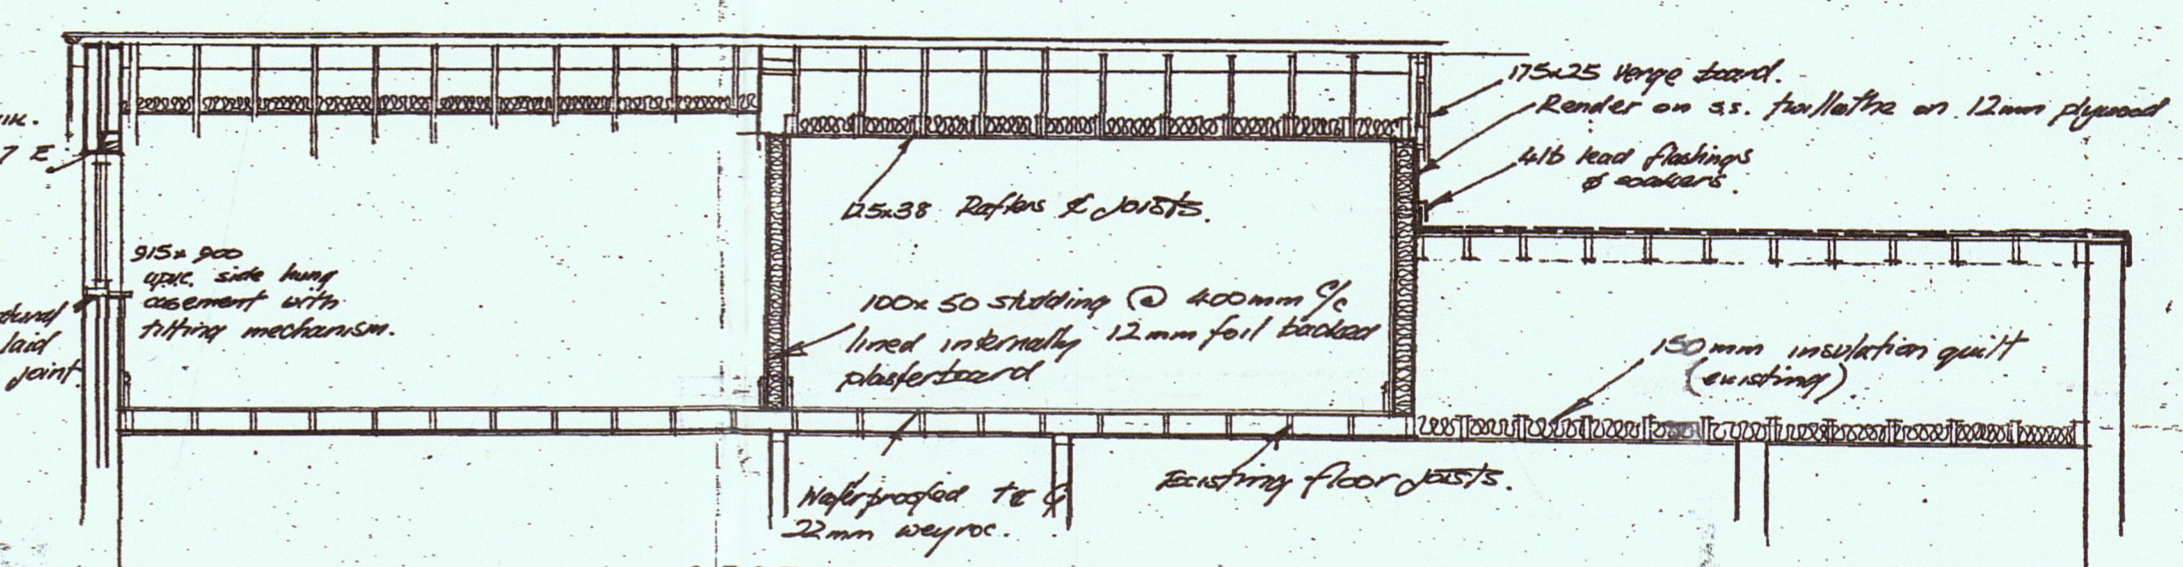

SECTION B-B

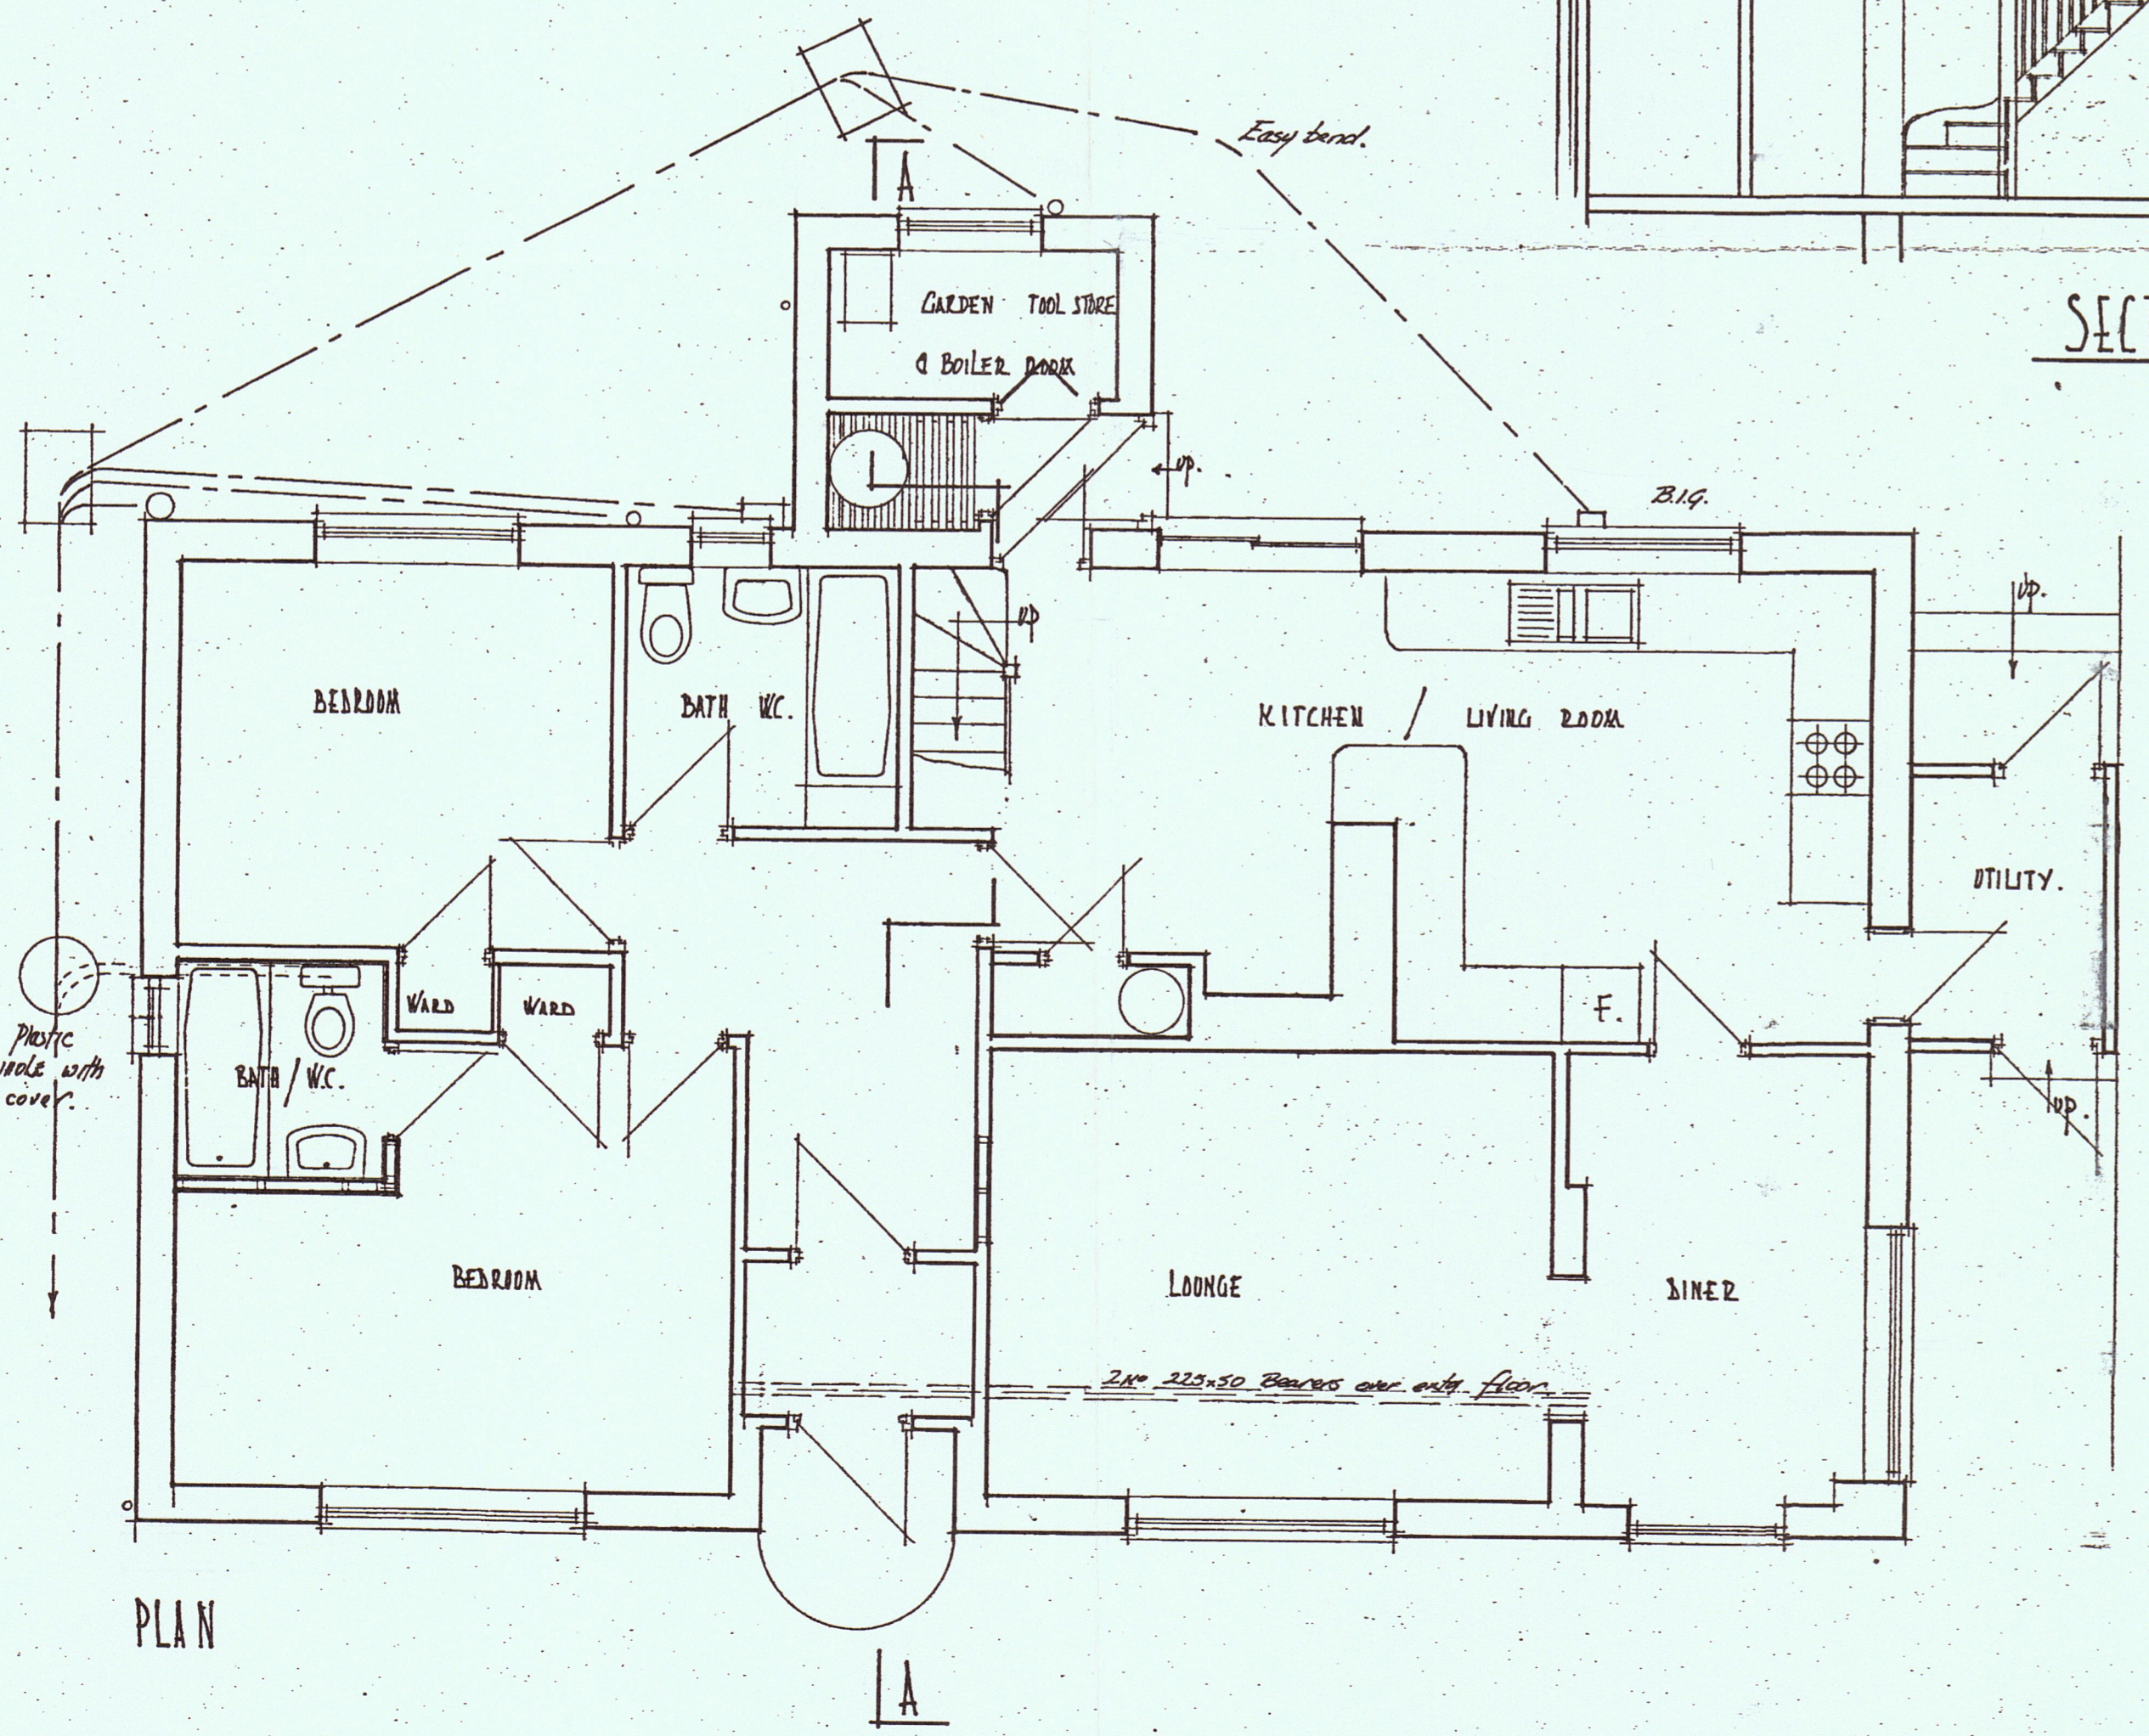

PLAN

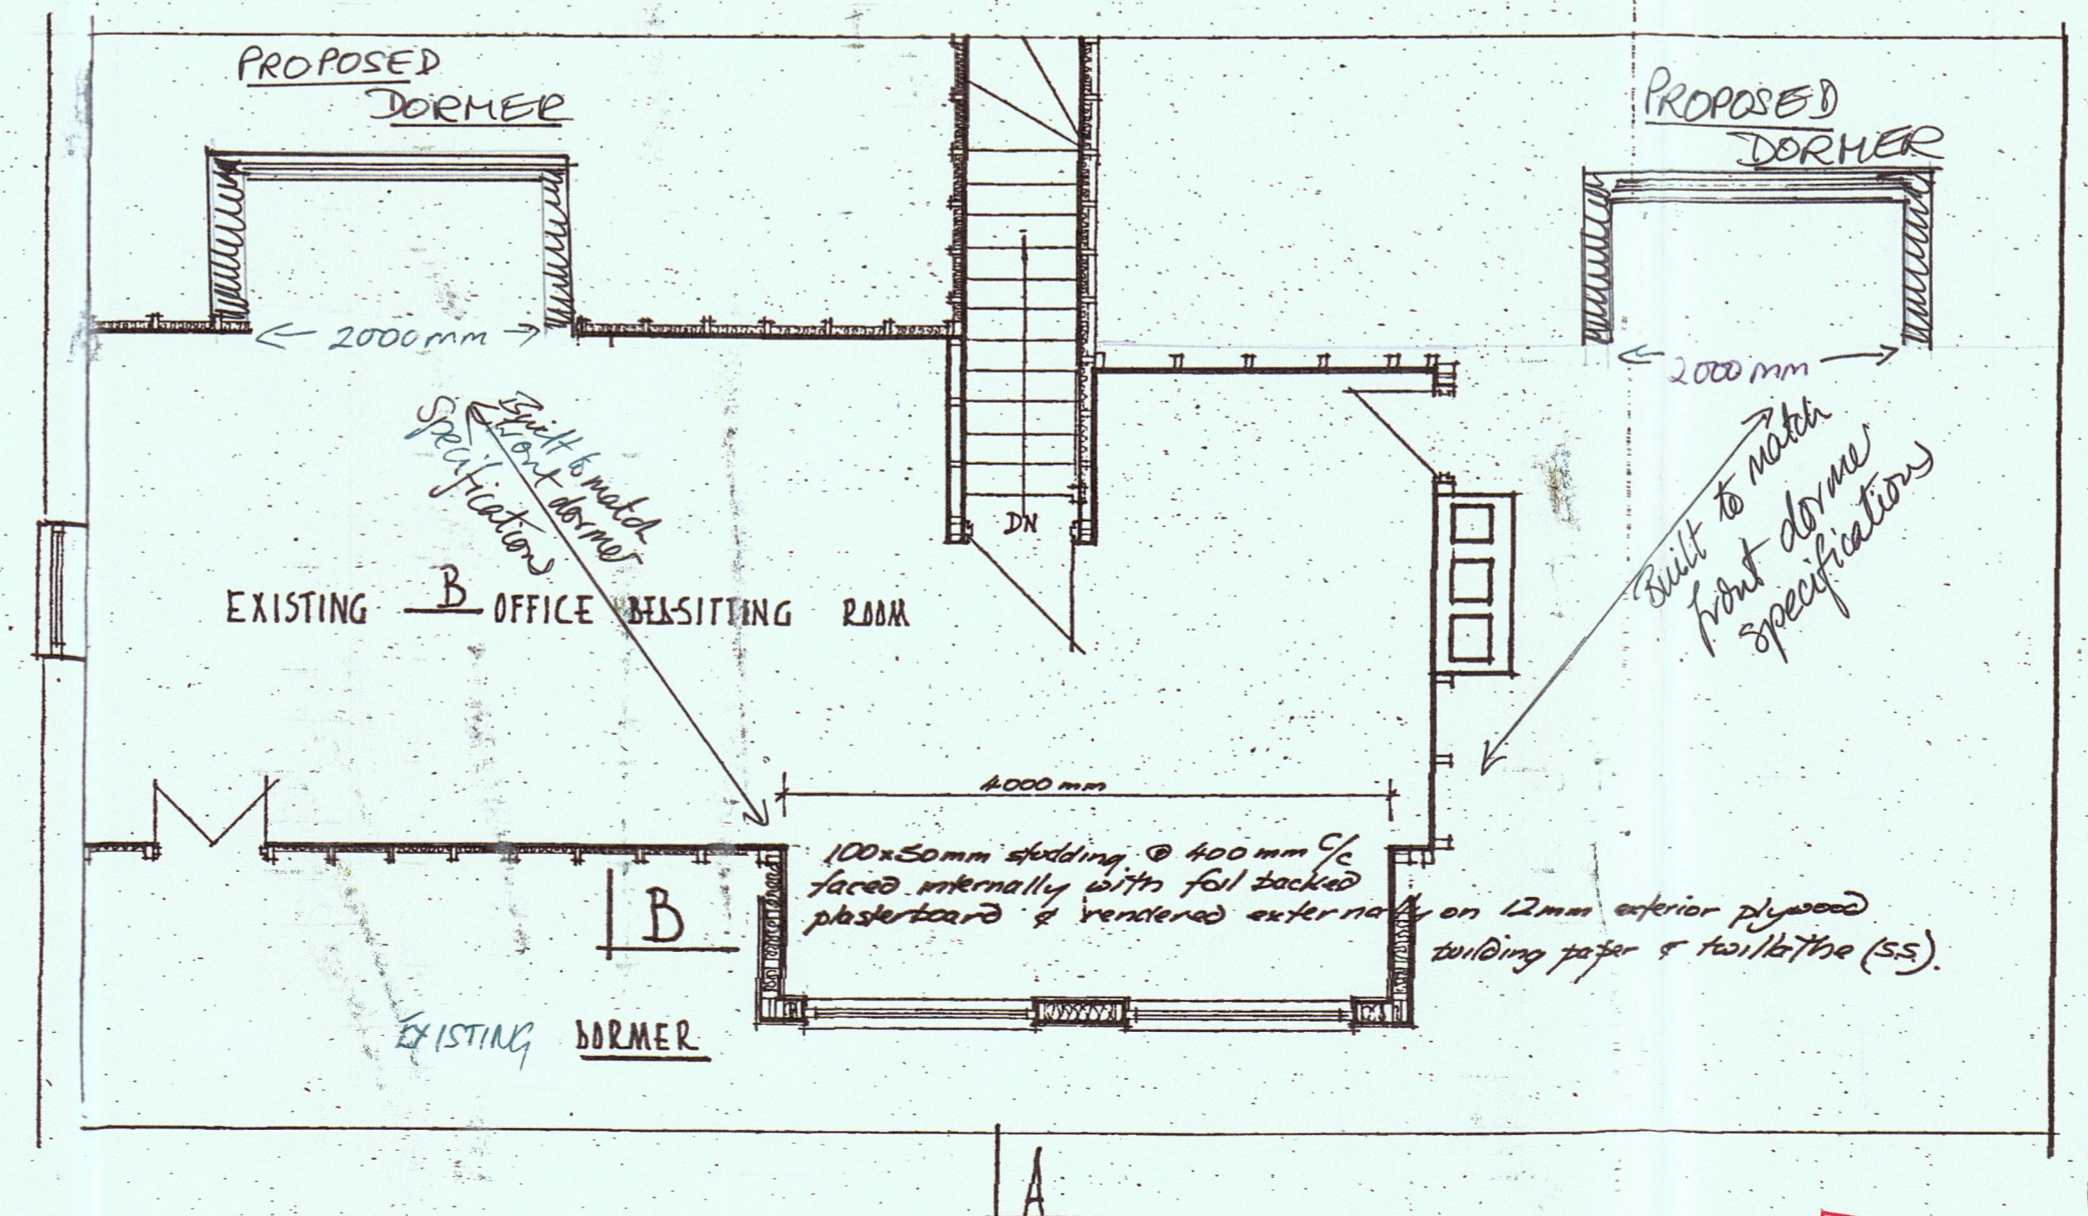

B

RECEIVED BY THE
PLANNING DEPARTMENT
09 DEC 2016

BATH - DECEMBER 2016
SCALE - 1:50 & 1:100