



PROPOSED DORMERS

REAR ELEVATION

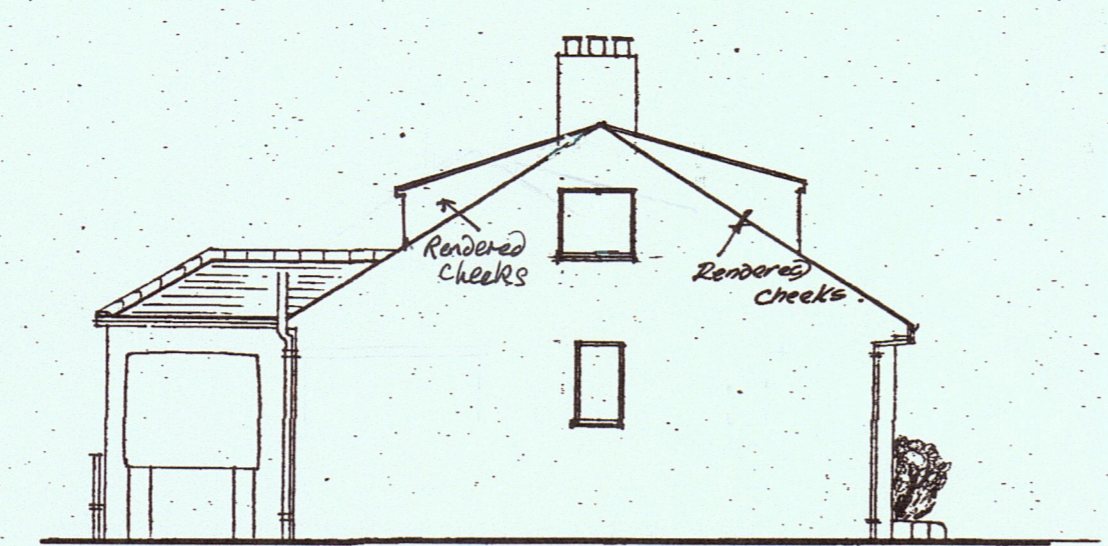

NW ELEVATION

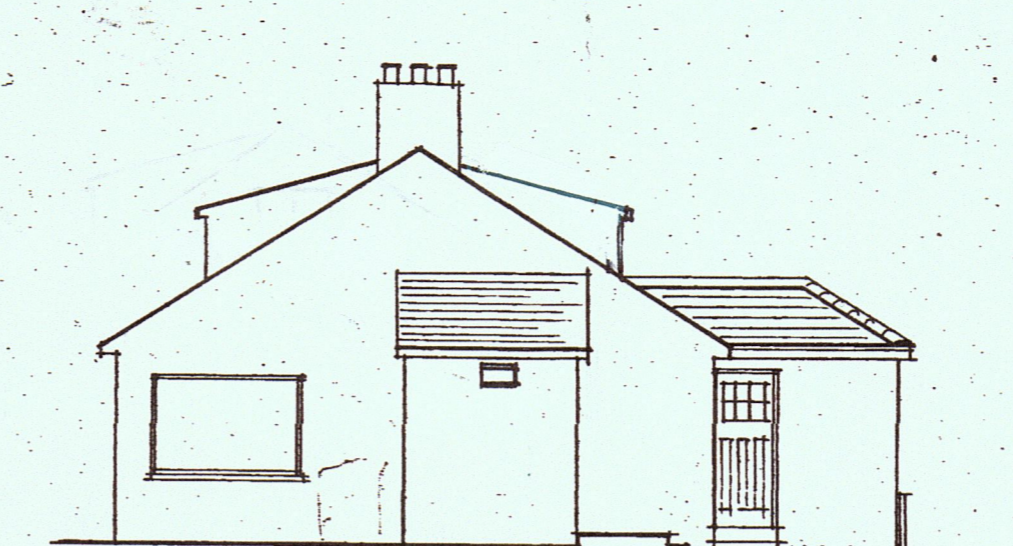


SE ELEVATION


STARLINGS
CHURCH RD. ST. MARY'S

A. MARTIN


PROPOSED DORMER
WINDOWS TO EXISTING
ROOM IN ROOFSPACE

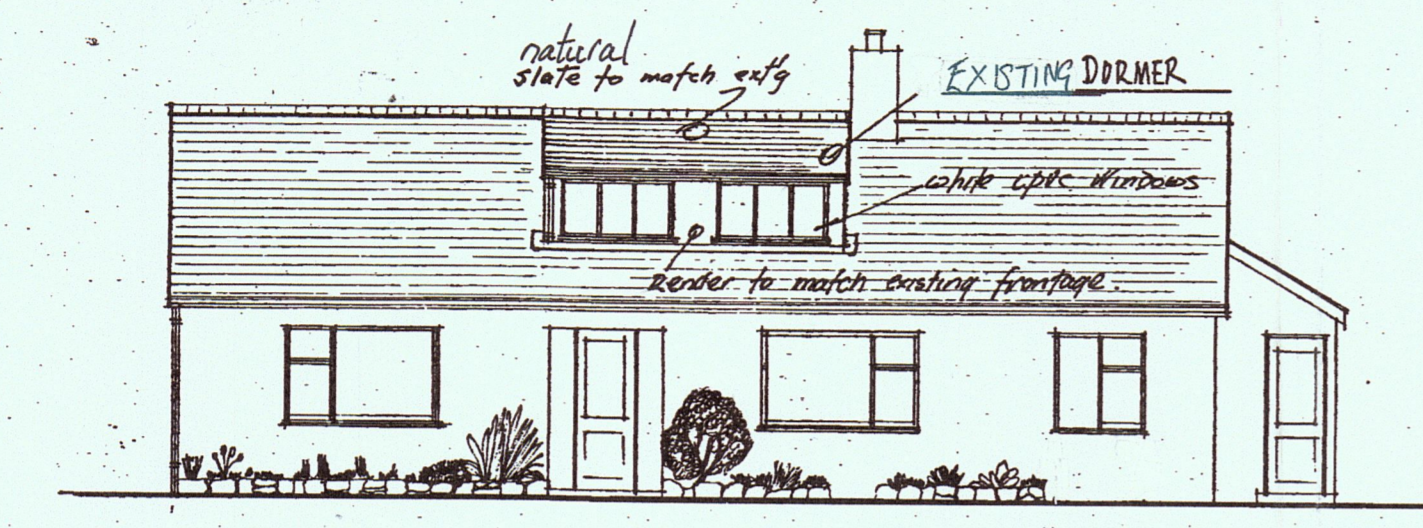


FRONT ELEVATION

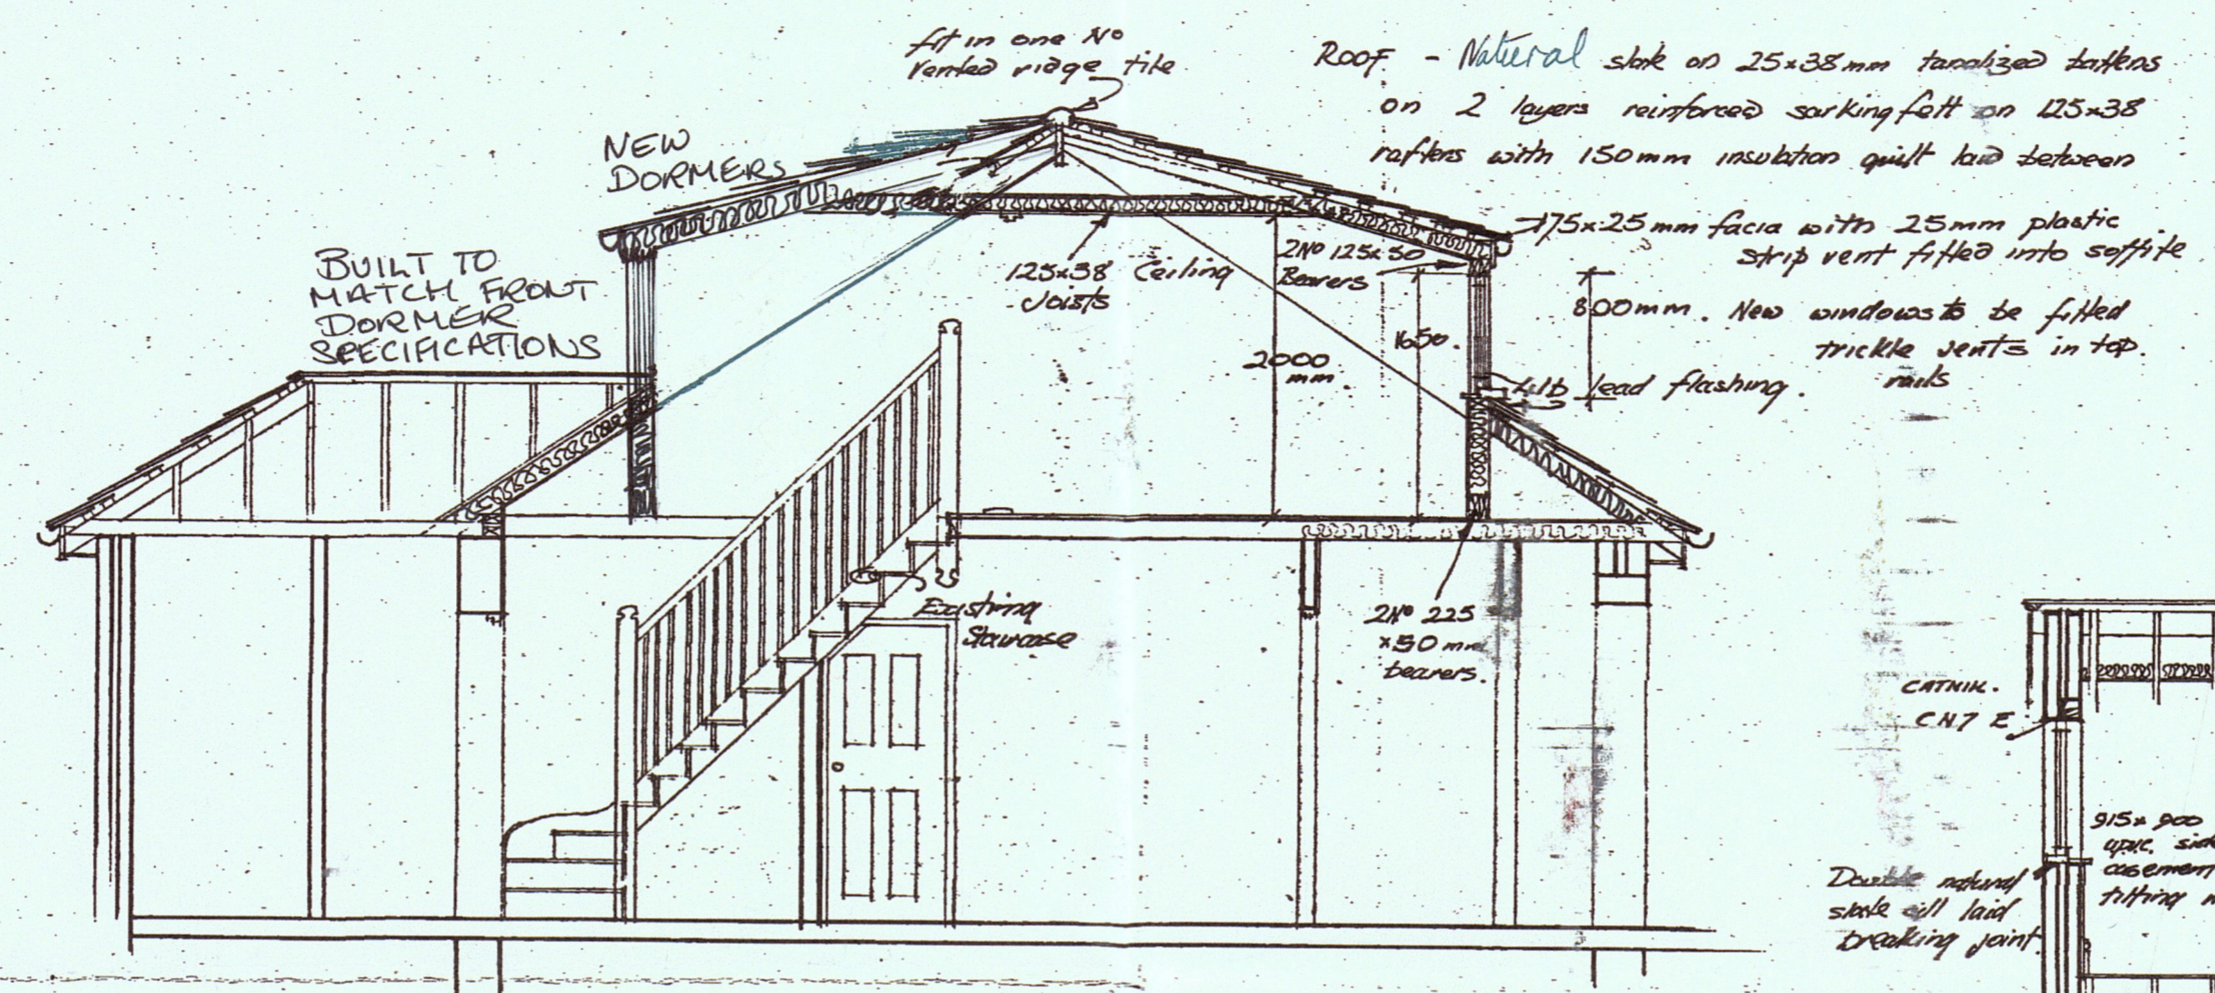


SECTION A-A

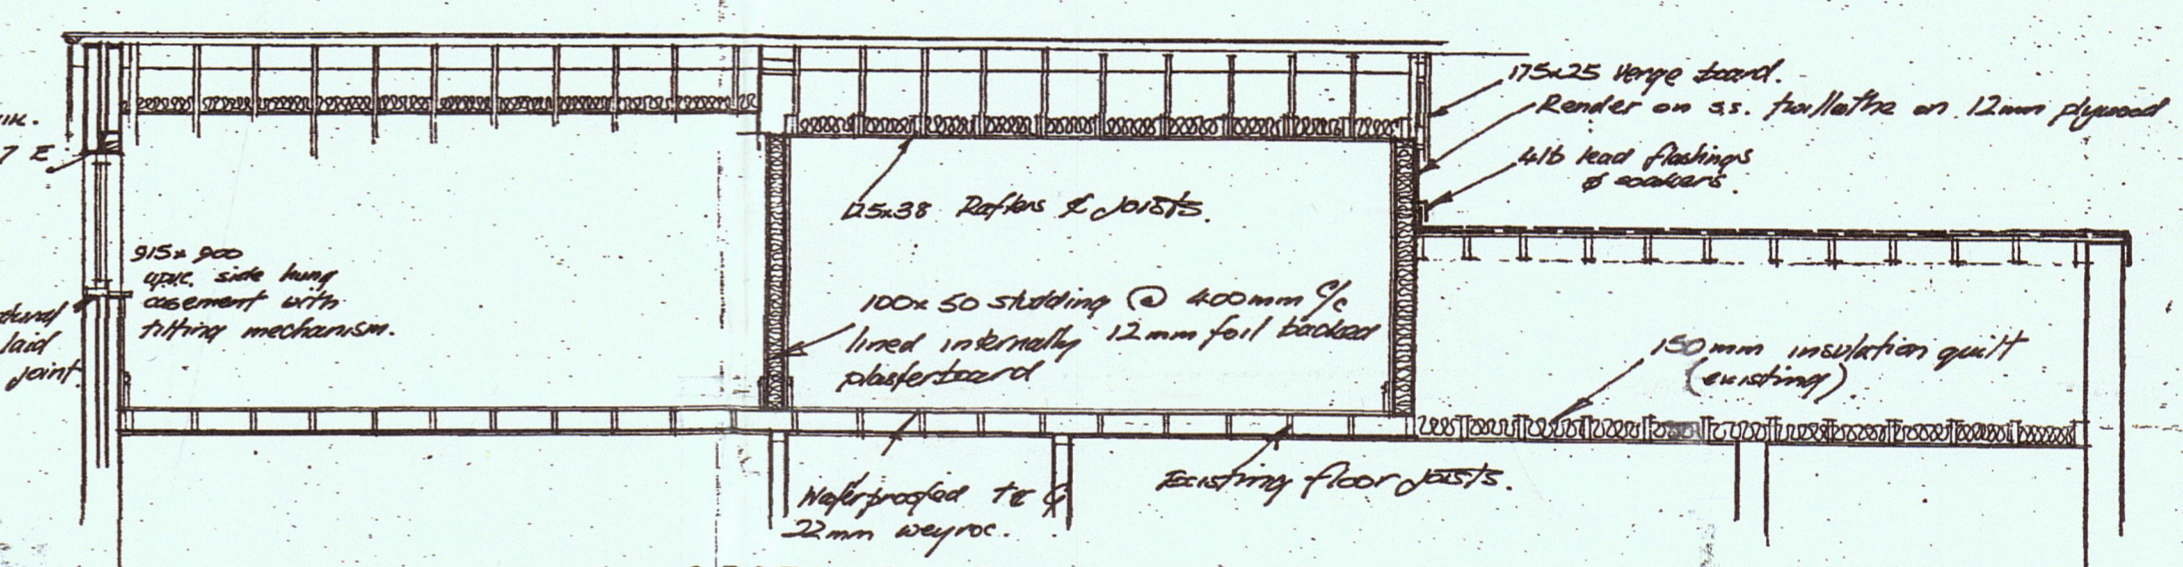

SECTION B-B

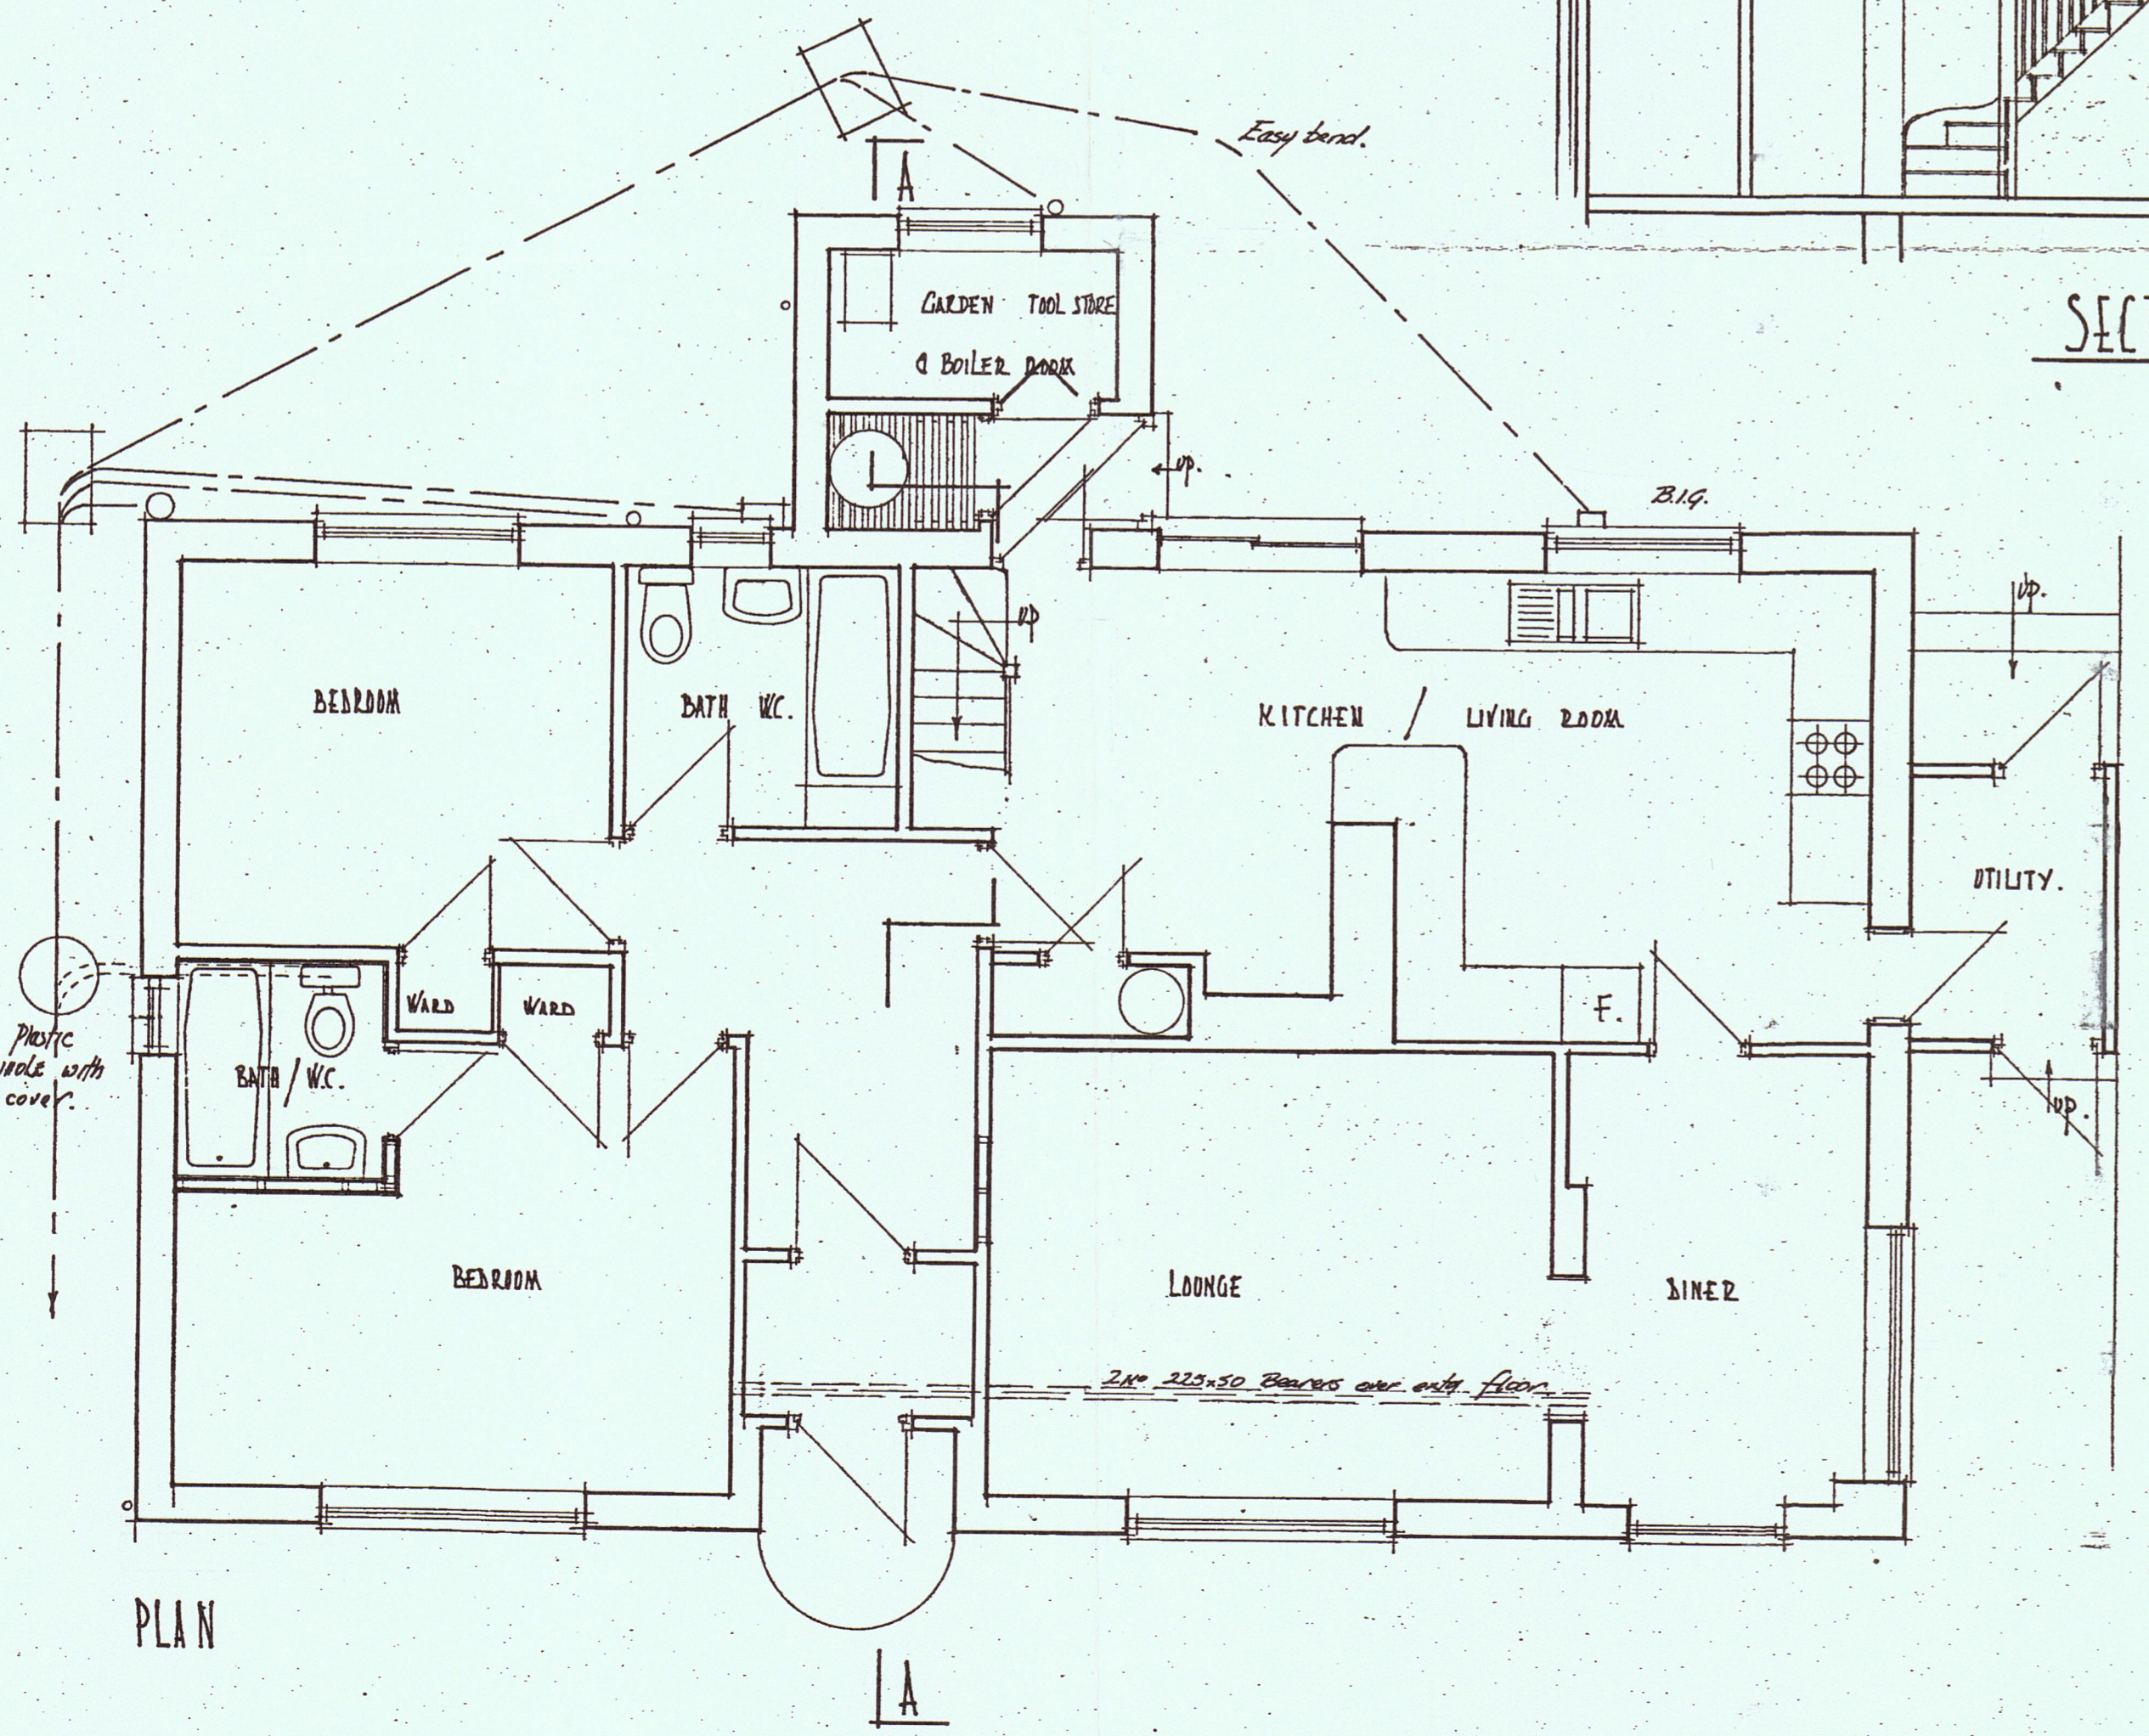

PLAN

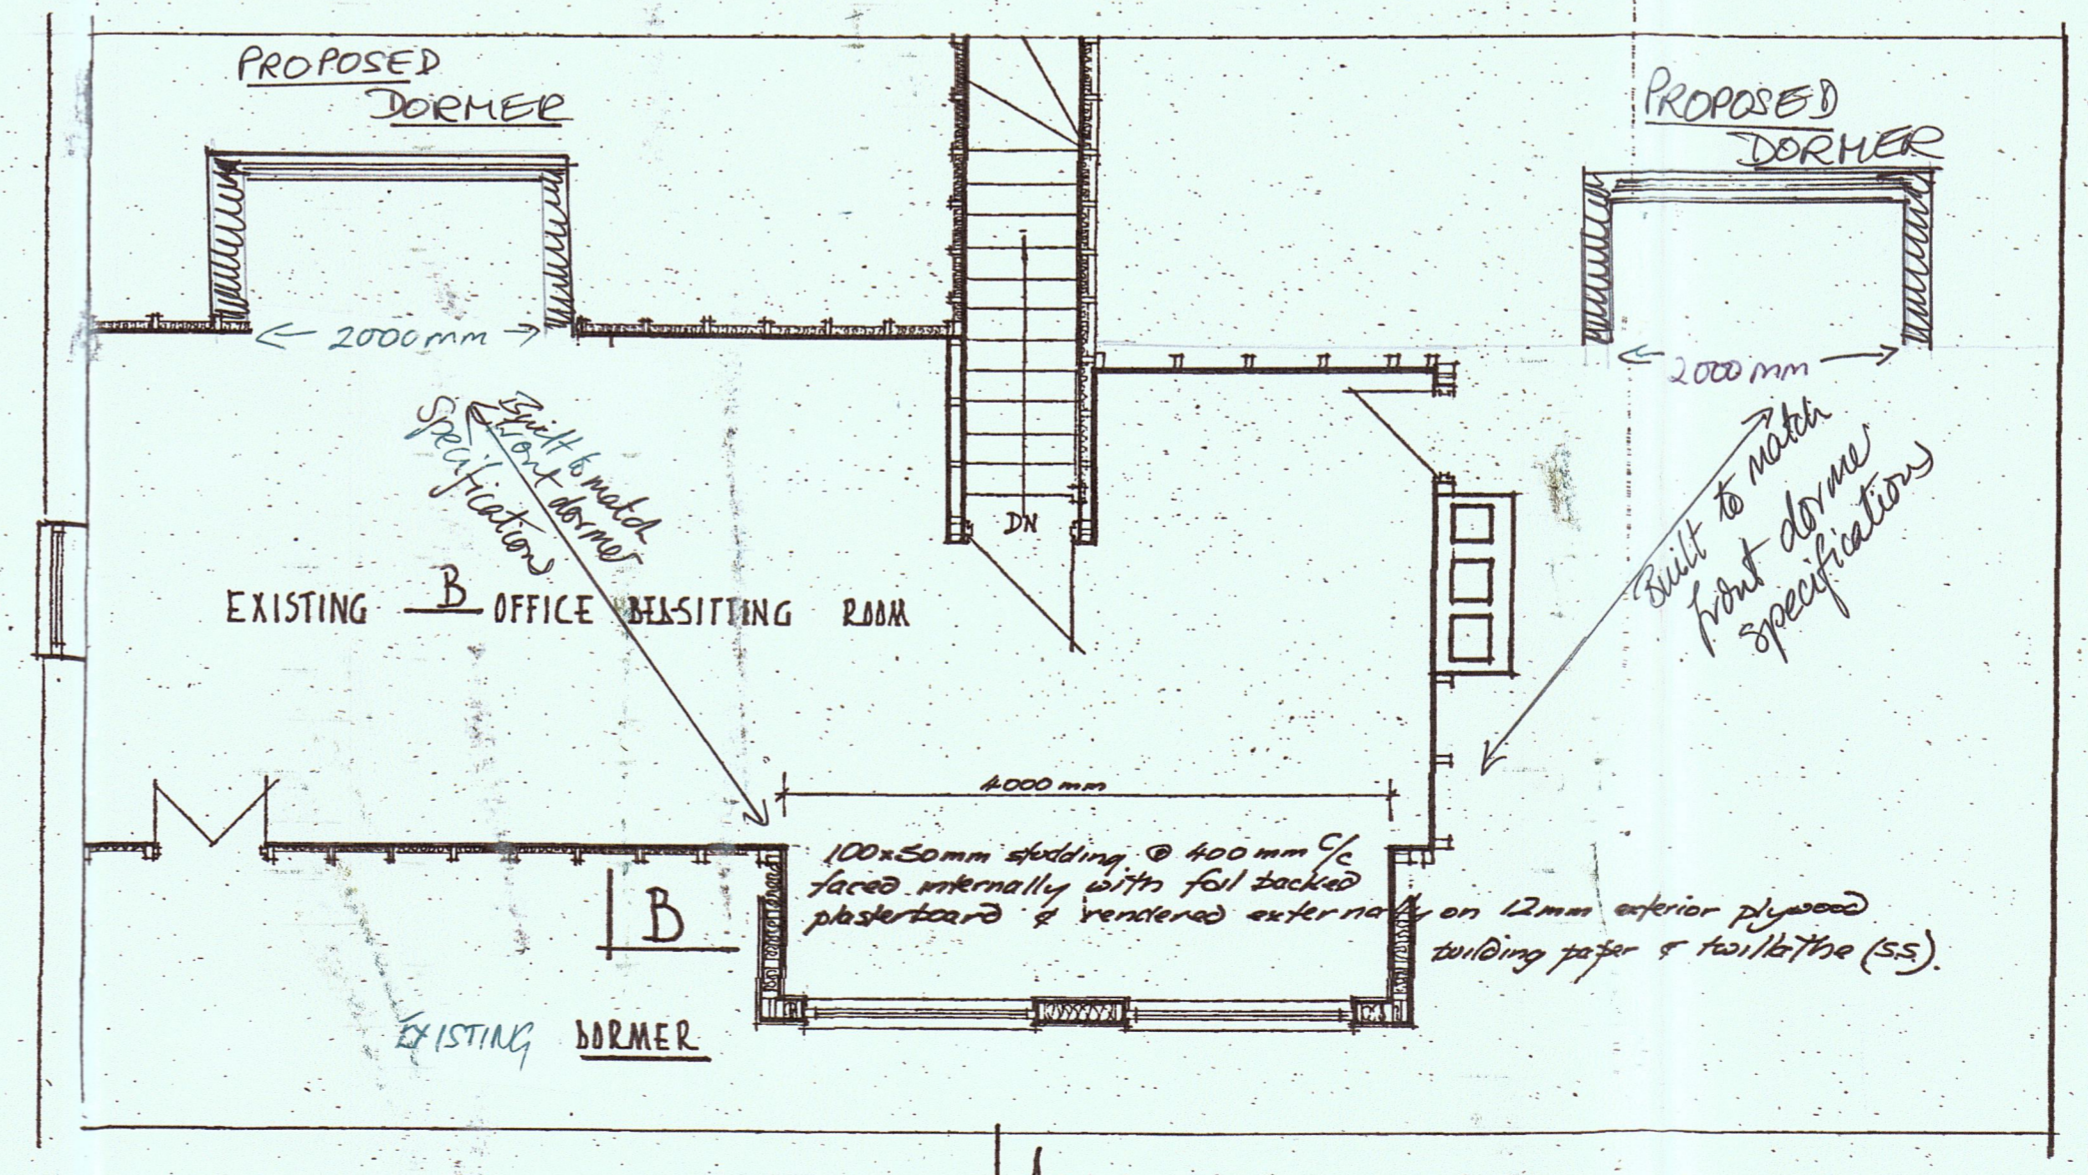

SECTION B-B

RECEIVED BY THE
PLANNING DEPARTMENT
09 DEC 2016

BATH - DECEMBER 2016
SCALE - 1:50 & 1:100