


RECEIVED BY THE
PLANNING DEPARTMENT
15 DEC 2016

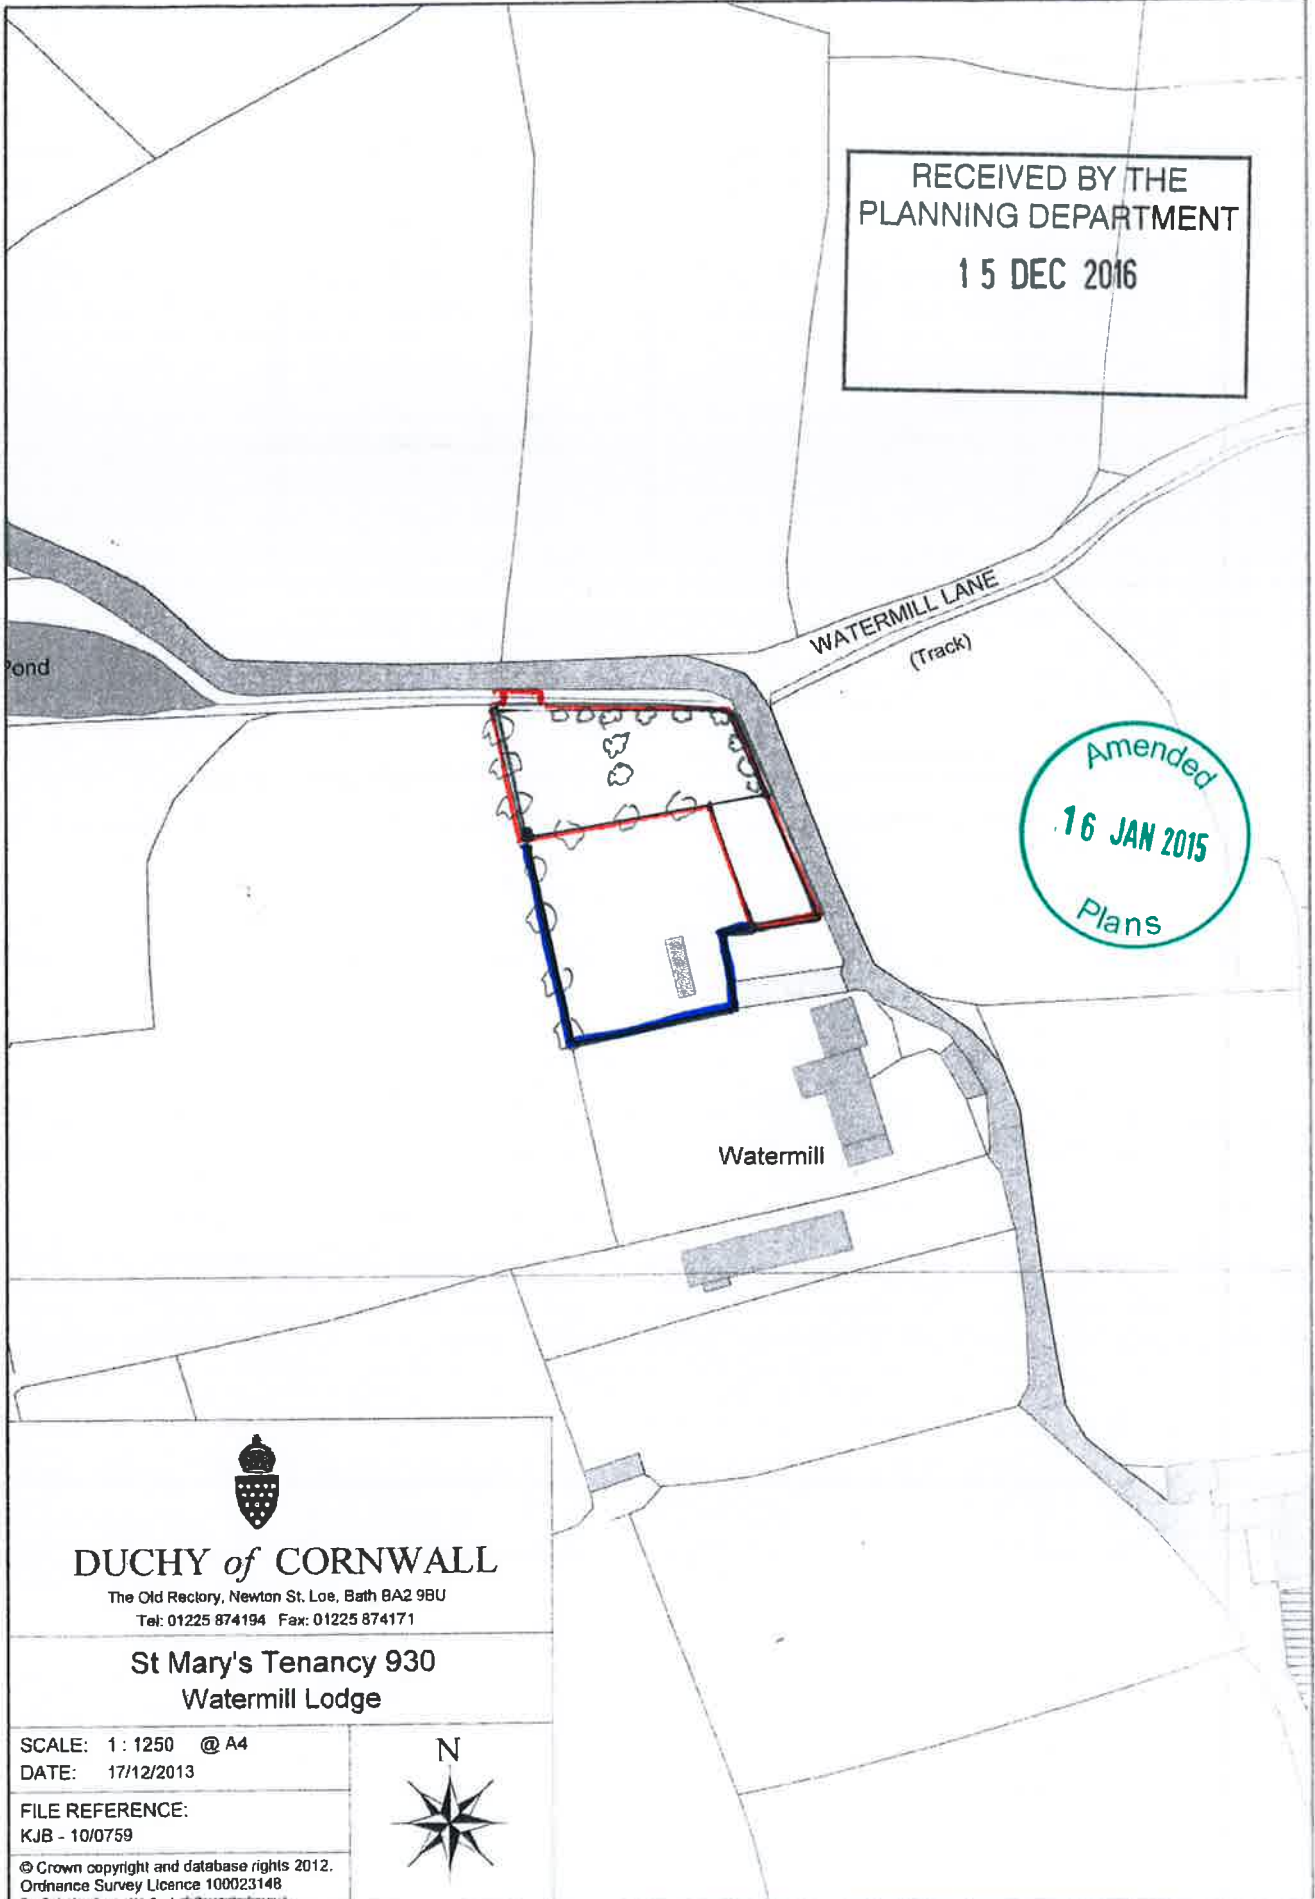

Amended
16 JAN 2015
Plans



DUCHY of CORNWALL

The Old Rectory, Newton St. Loe, Bath BA2 9BU
Tel: 01225 874194 Fax: 01225 874171

St Mary's Tenancy 930
Watermill Lodge

SCALE: 1 : 1250 @ A4
DATE: 17/12/2013

FILE REFERENCE:
KJB - 10/0759

© Crown copyright and database rights 2012.
Ordnance Survey Licence 100023148
Plan Technology Services Ltd. Email: info@plan-technology.co.uk

