



SOUTH ELEVATION (proposed)

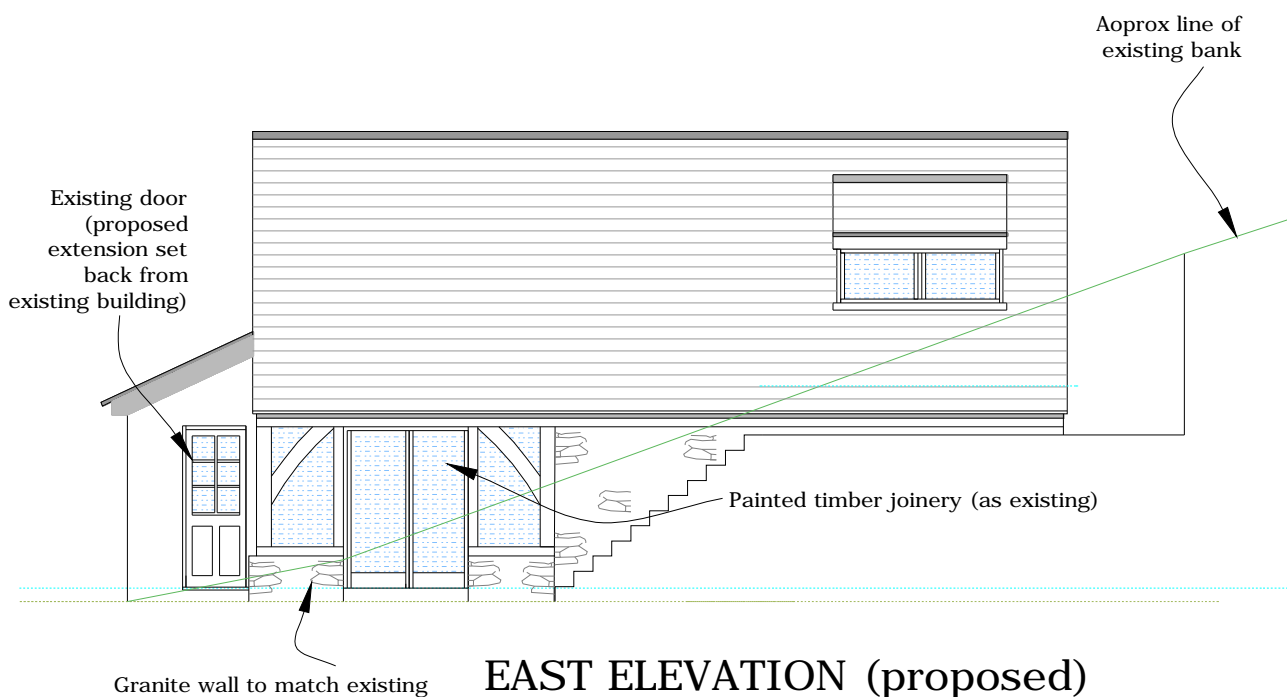

EAST ELEVATION (proposed)

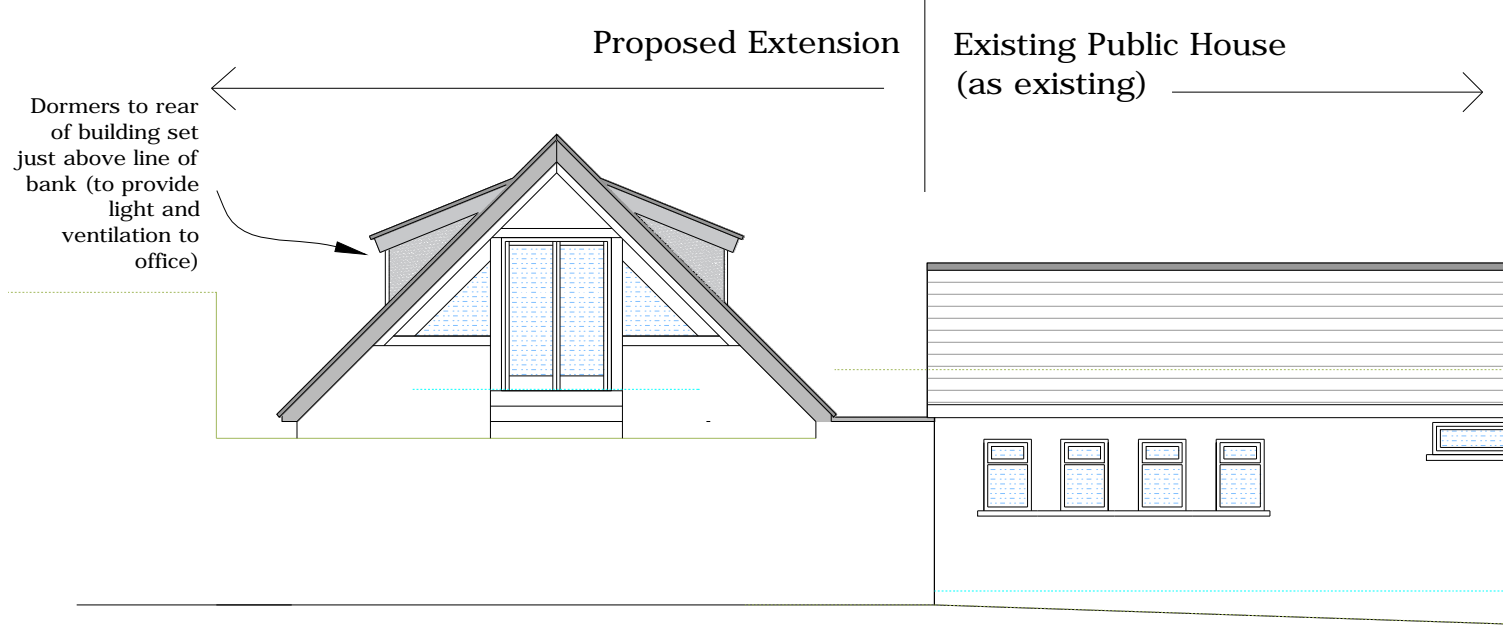

NORTH ELEVATION (proposed)

NOTE: West Elevation Eliminated as elipsed by bank / neighbouring building

APPROVED
By Craig Dryden at 9:34 am, Jan 25, 2017