


SEVEN STONES INN

NEW TERRACE PROPOSAL

PLAN

EXISTING PUBLIC HOUSE

ENTRANCE

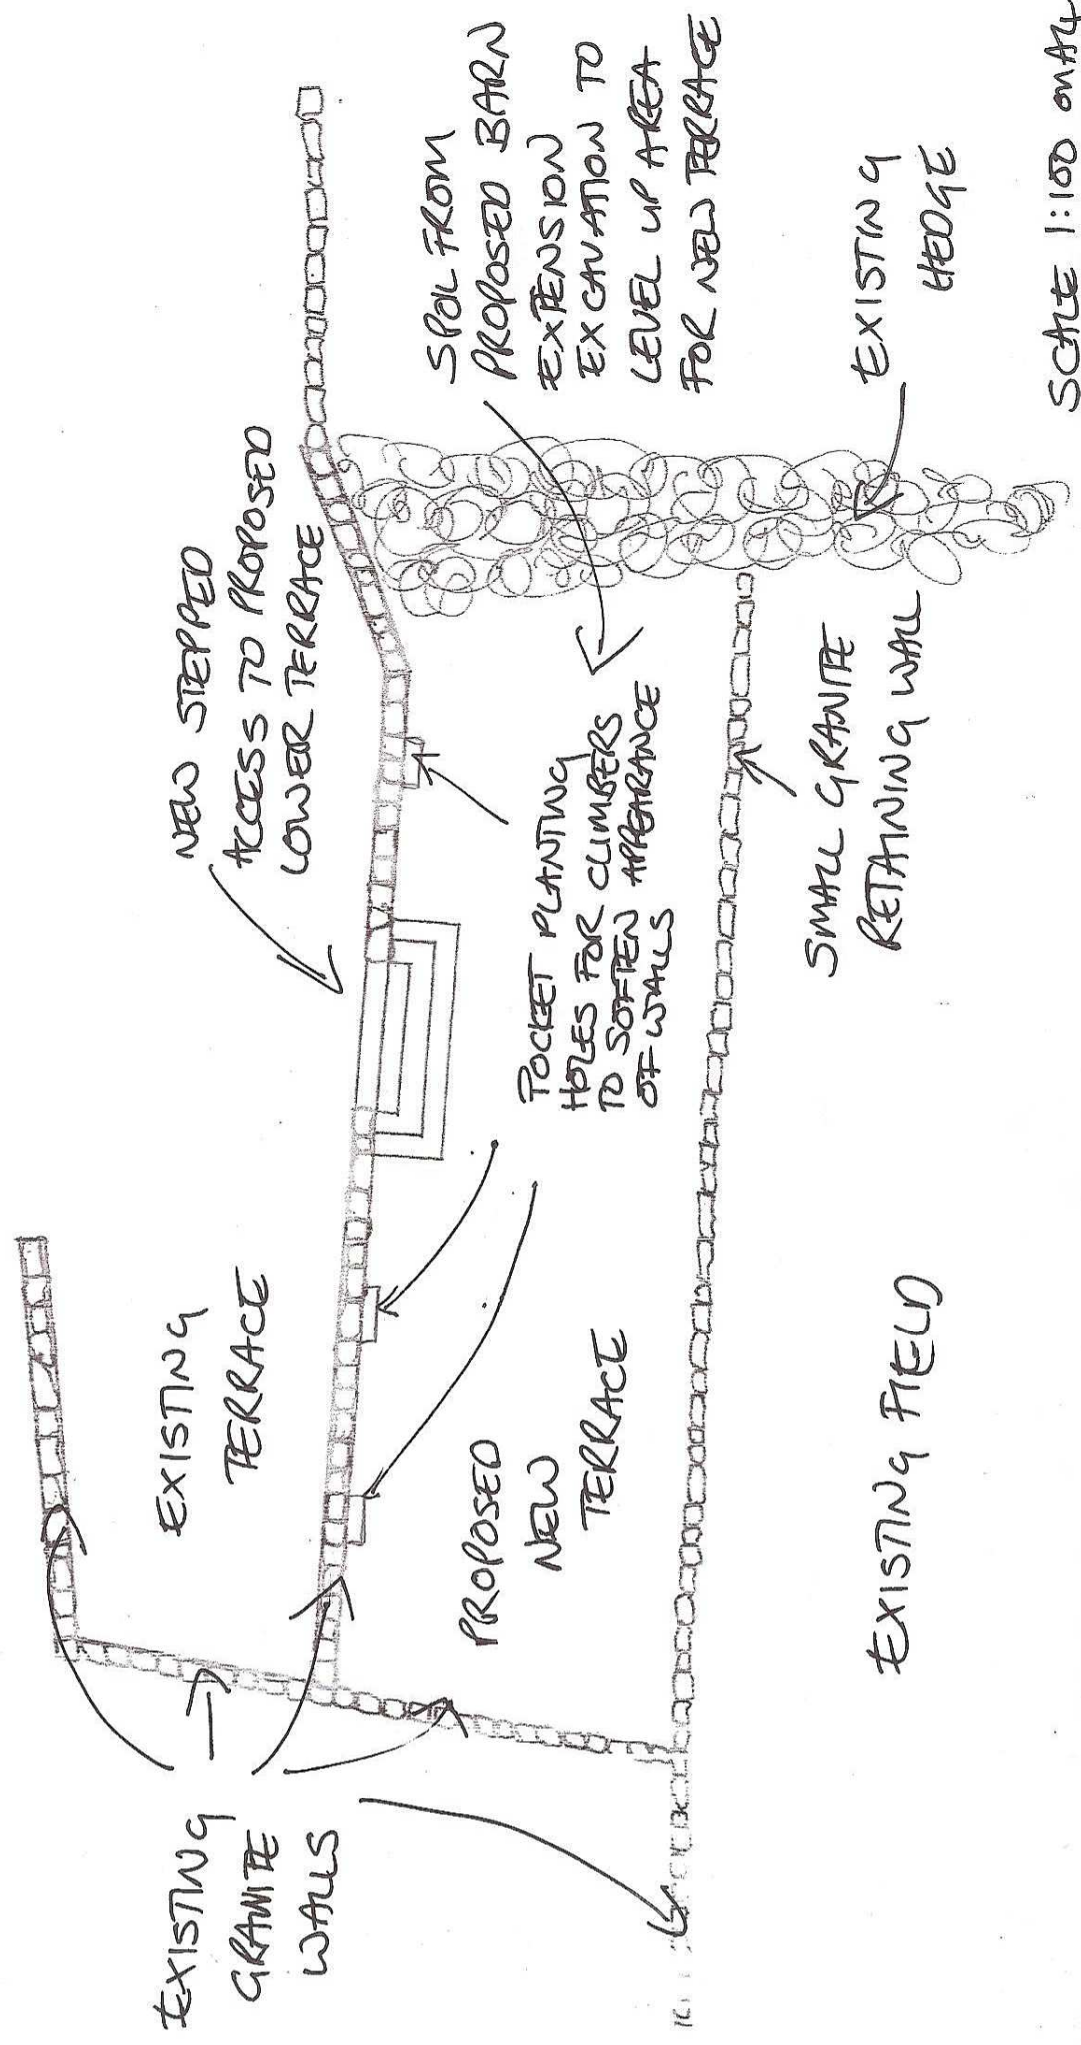

SCALE 1:100 ON A4