


SEVEN STONES INN
NEW TERRACE
CROSS SECTION.

STEPS TO COMMENCE IN DEPTH OF WALL

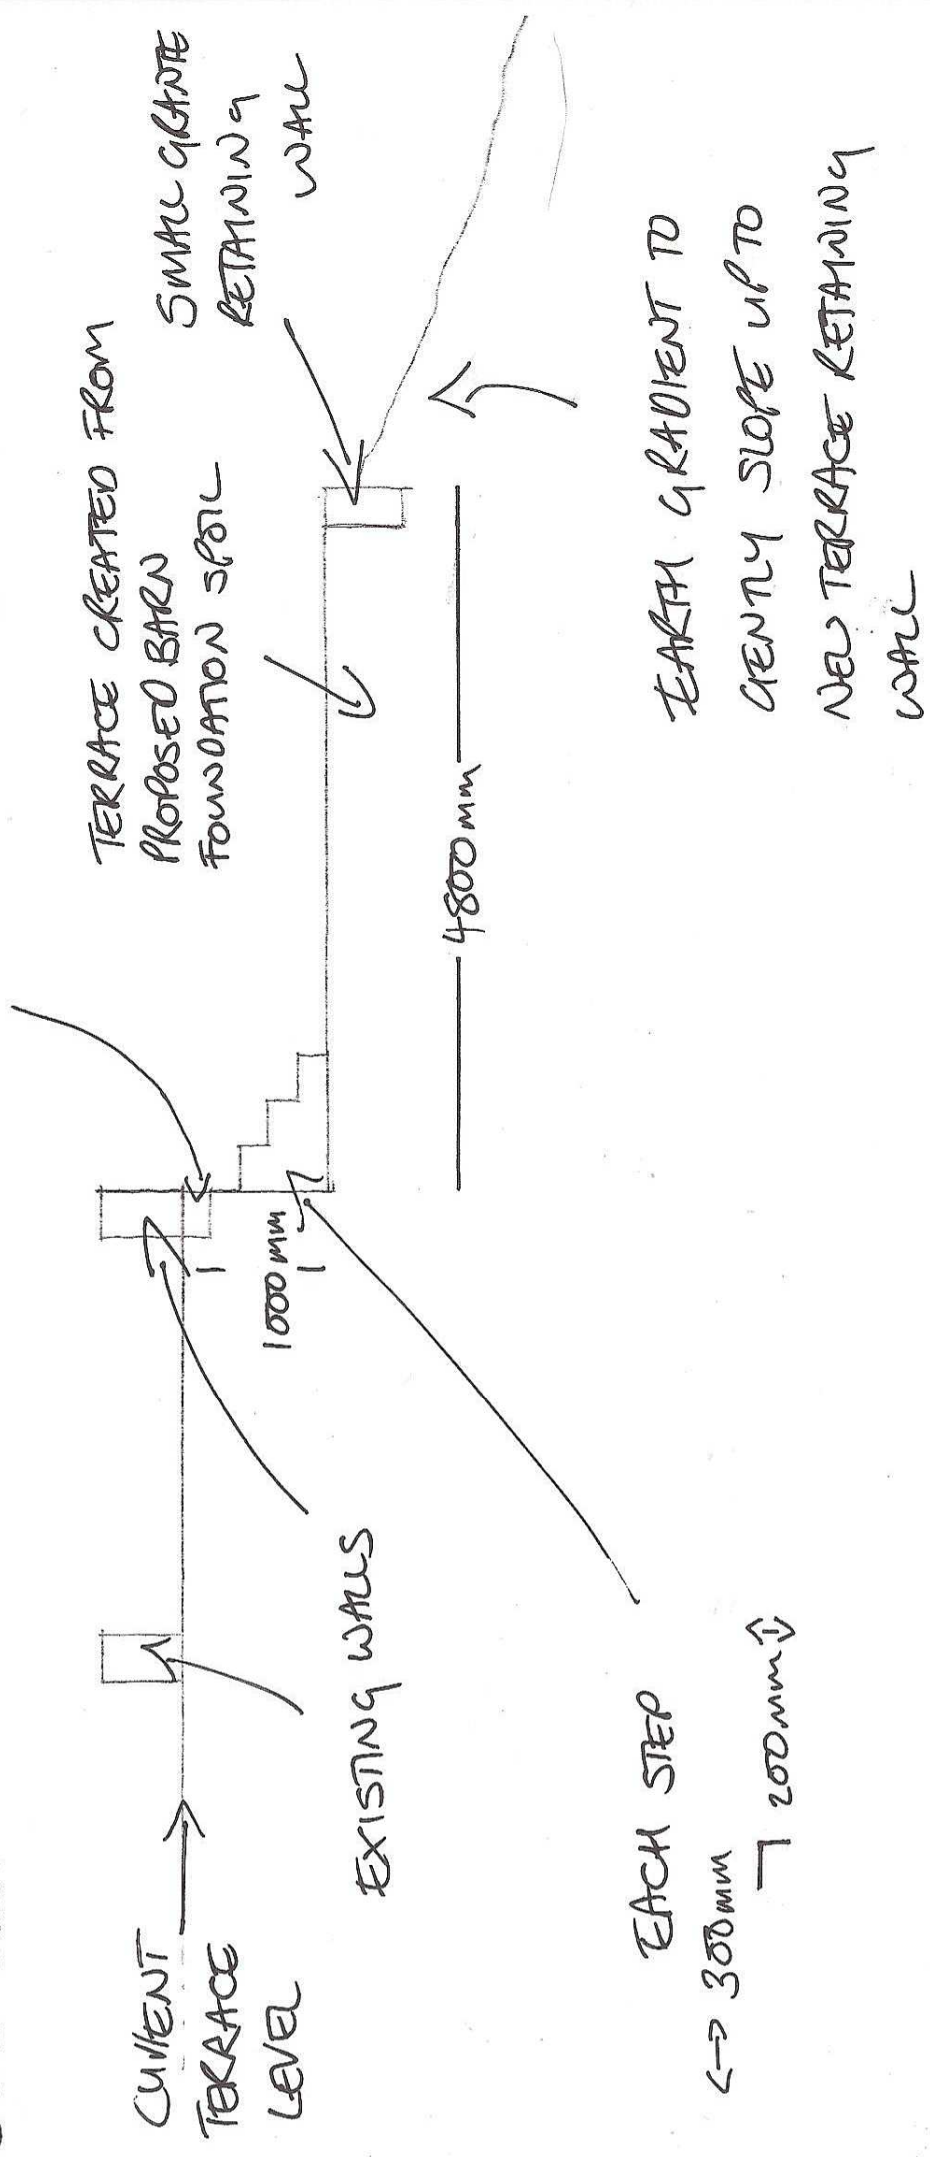

SCALE 1:50 on A4.