


# NEWMAN HOUSE (ANNEXE) PLAN (external envelope)

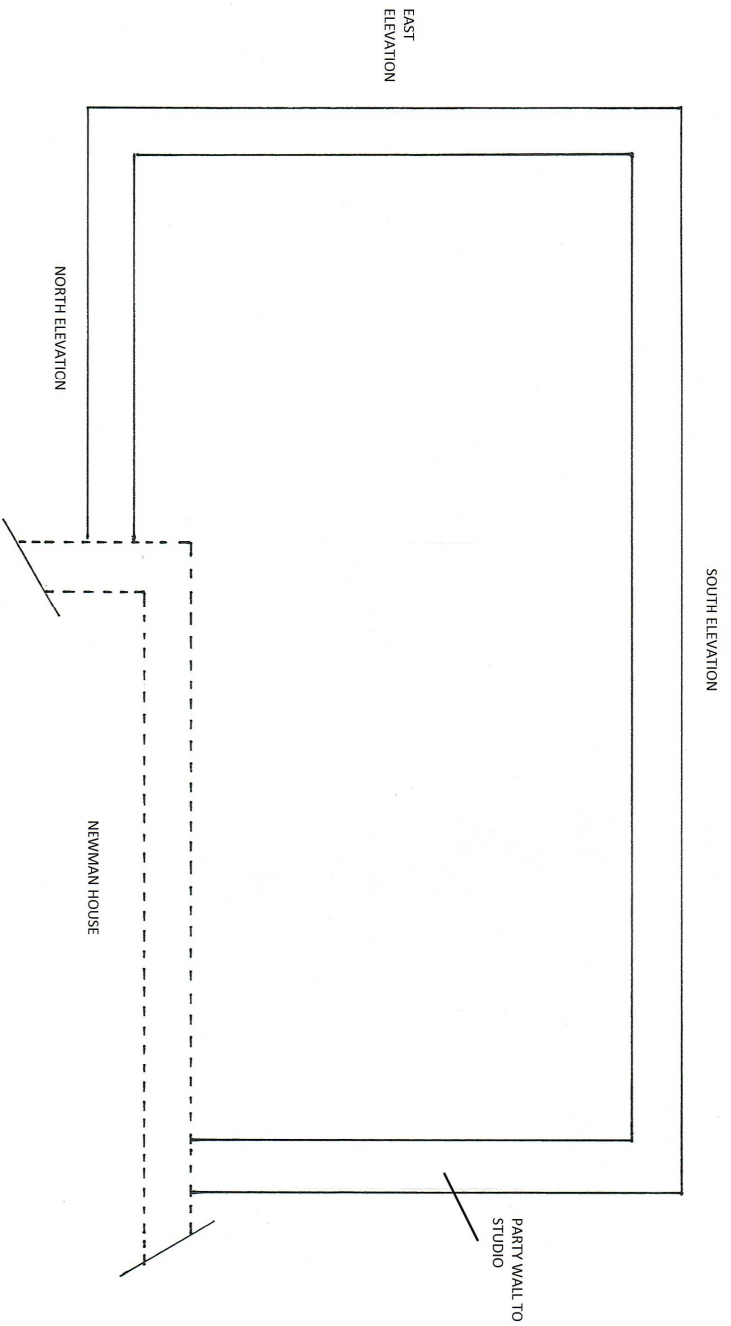

Notes:

- 1.
- 2.
- 3.
- 4.
- 5.
- 6.
- 7.
- 8.
- 9.
- 10.
- 11.
- 12.

Additional Information:  
ALL MEASUREMENTS TO BE CHECKED ON SITE

DRAWING / REF No: NH/10516/ANNEXE-PLAN/01	
CUSTOMER NAME: LARISSA WAKEFIELD & CYNTHIA RICKMAN	
SITE ADDRESS: NEWMAN HOUSE, THE GARRISON, ST MARYS, TR21 0LS	
DATE DRAWN: NOVEMBER 2016	
SCALE: 1:50	
DRAWN BY: LESLIE CORNELL	
www.cornnellco.co.uk	