

POSITION of PROPOSED  
 DIRECTION SIGN for  
 LONGSTONE CAFE


C. JENKINS A. HIRON  
 S. HIRON

SCALE 1:2500 (A4)

DATE - APRIL 2017

**APPROVED**  
 By Craig Dryden at 12:01 pm, Jun 13, 2017

LL-1

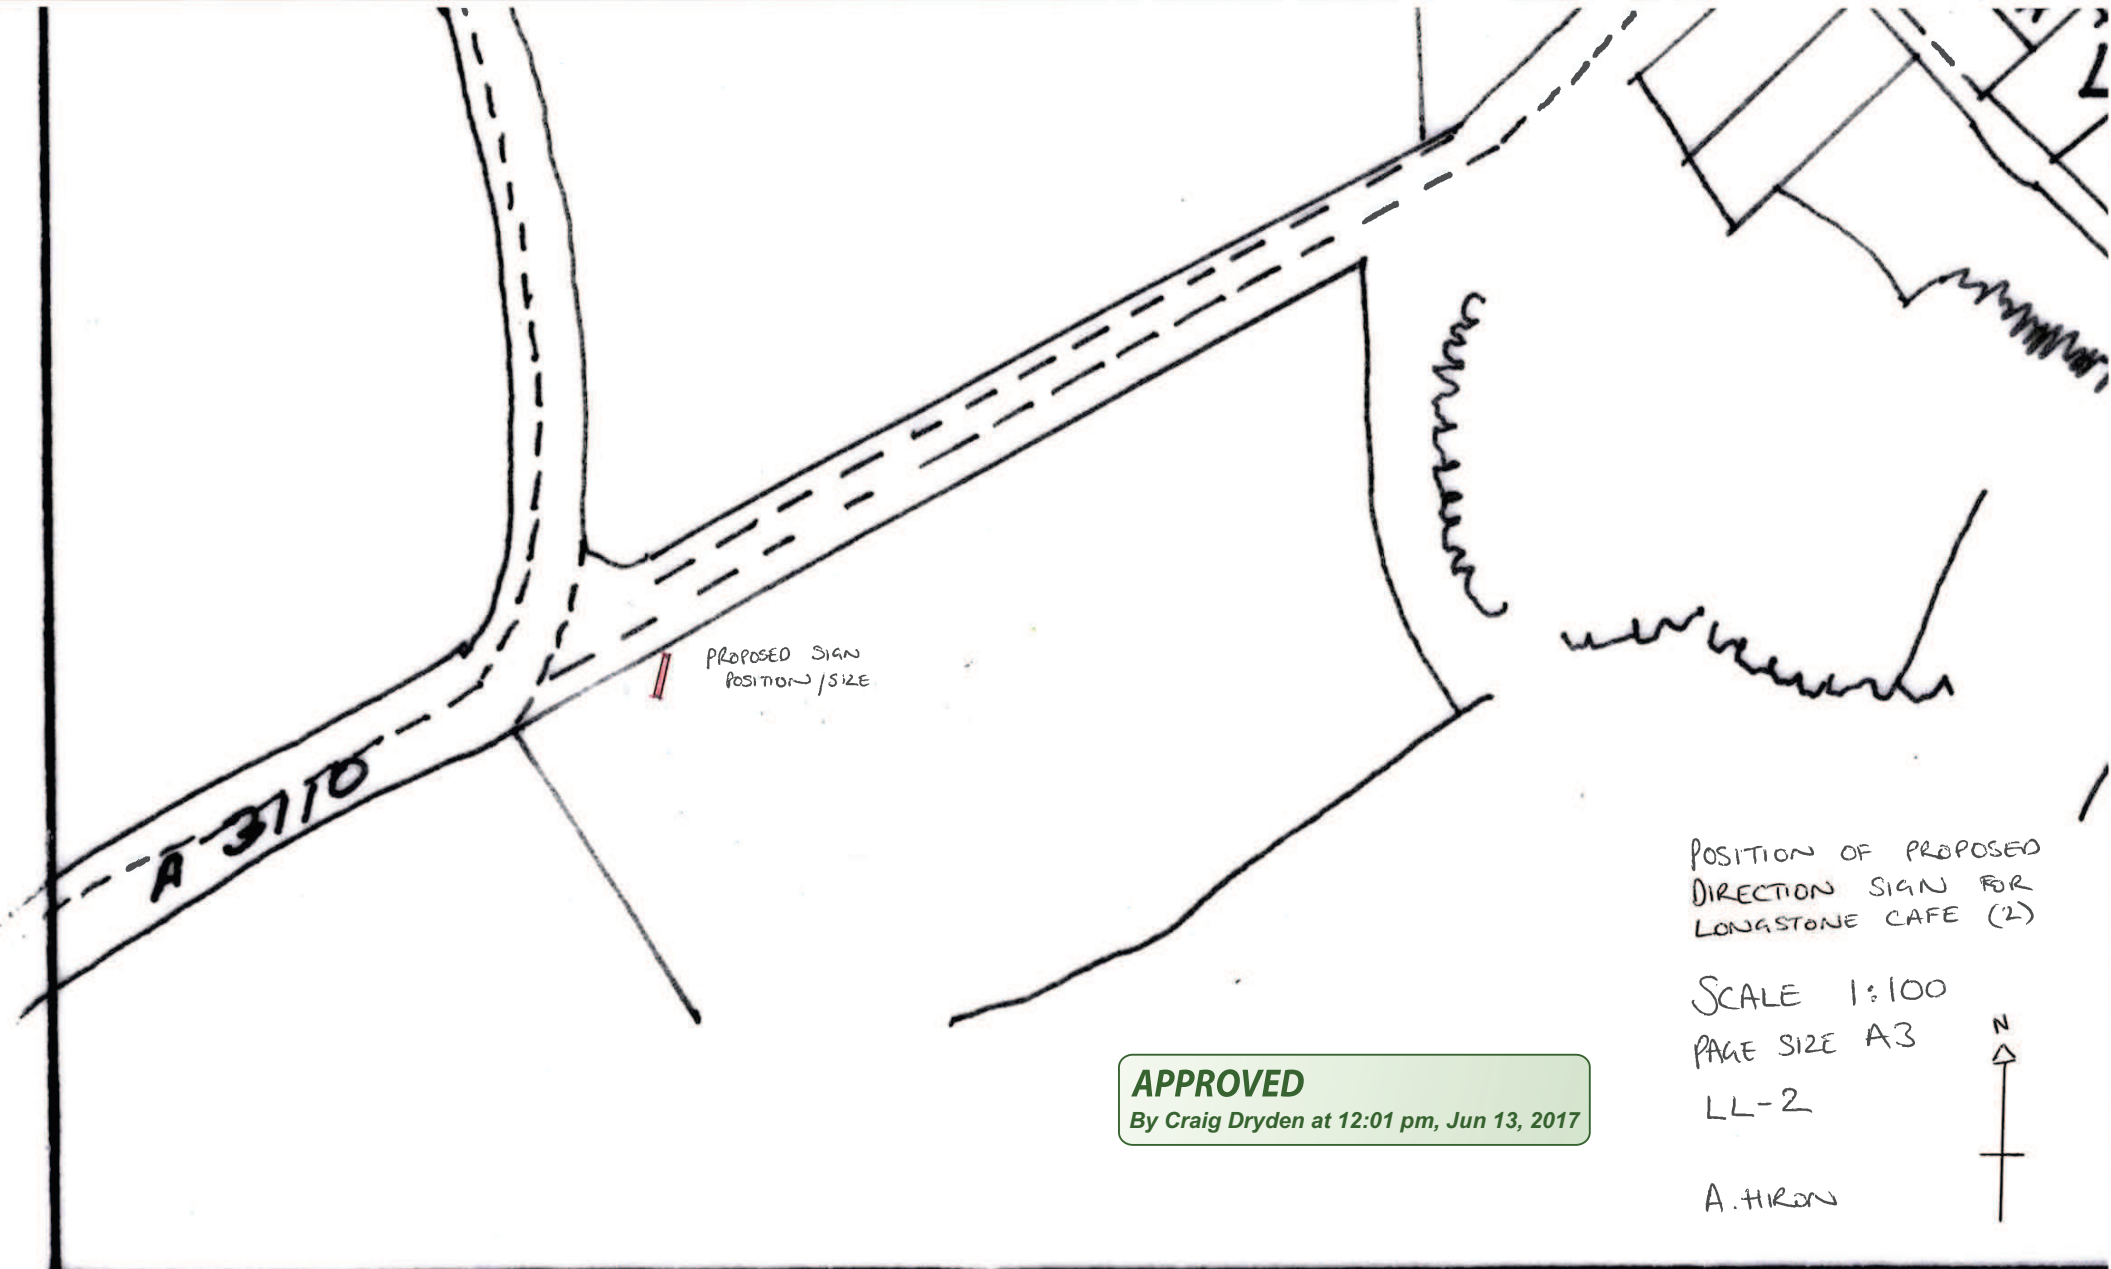

PROPOSED SIGN  
POSITION / SIZE

A 3170

**APPROVED**  
By Craig Dryden at 12:01 pm, Jun 13, 2017

POSITION OF PROPOSED  
DIRECTION SIGN FOR  
LONGSTONE CAFE (2)

SCALE 1:100

PAGE SIZE A3

LL-2

A. HIRON




Side Profile  
10mm marine ply, 25mm slats,  
10mm white acrylic flat stuck



Top Panel  
800x600mm

550x110mm slats  
Single Sided

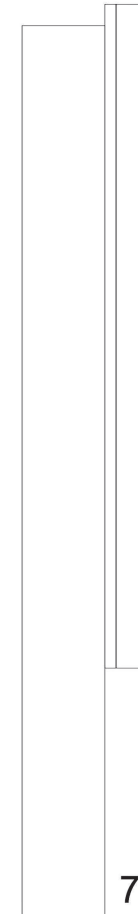

75mm posts to rear

**APPROVED**

*By Craig Dryden at 12:02 pm, Jun 13, 2017*

## PROPOSED SIGN PLAN AND DETAILS

1) 1x Set of above.

Stained timber slats, mounted to 10mm marine ply, with a frame left and right complete with 10mm white acrylic letters flat stuck on top panel.

Flat painted letters on slats

Slats fit to main sign with chain and clips