



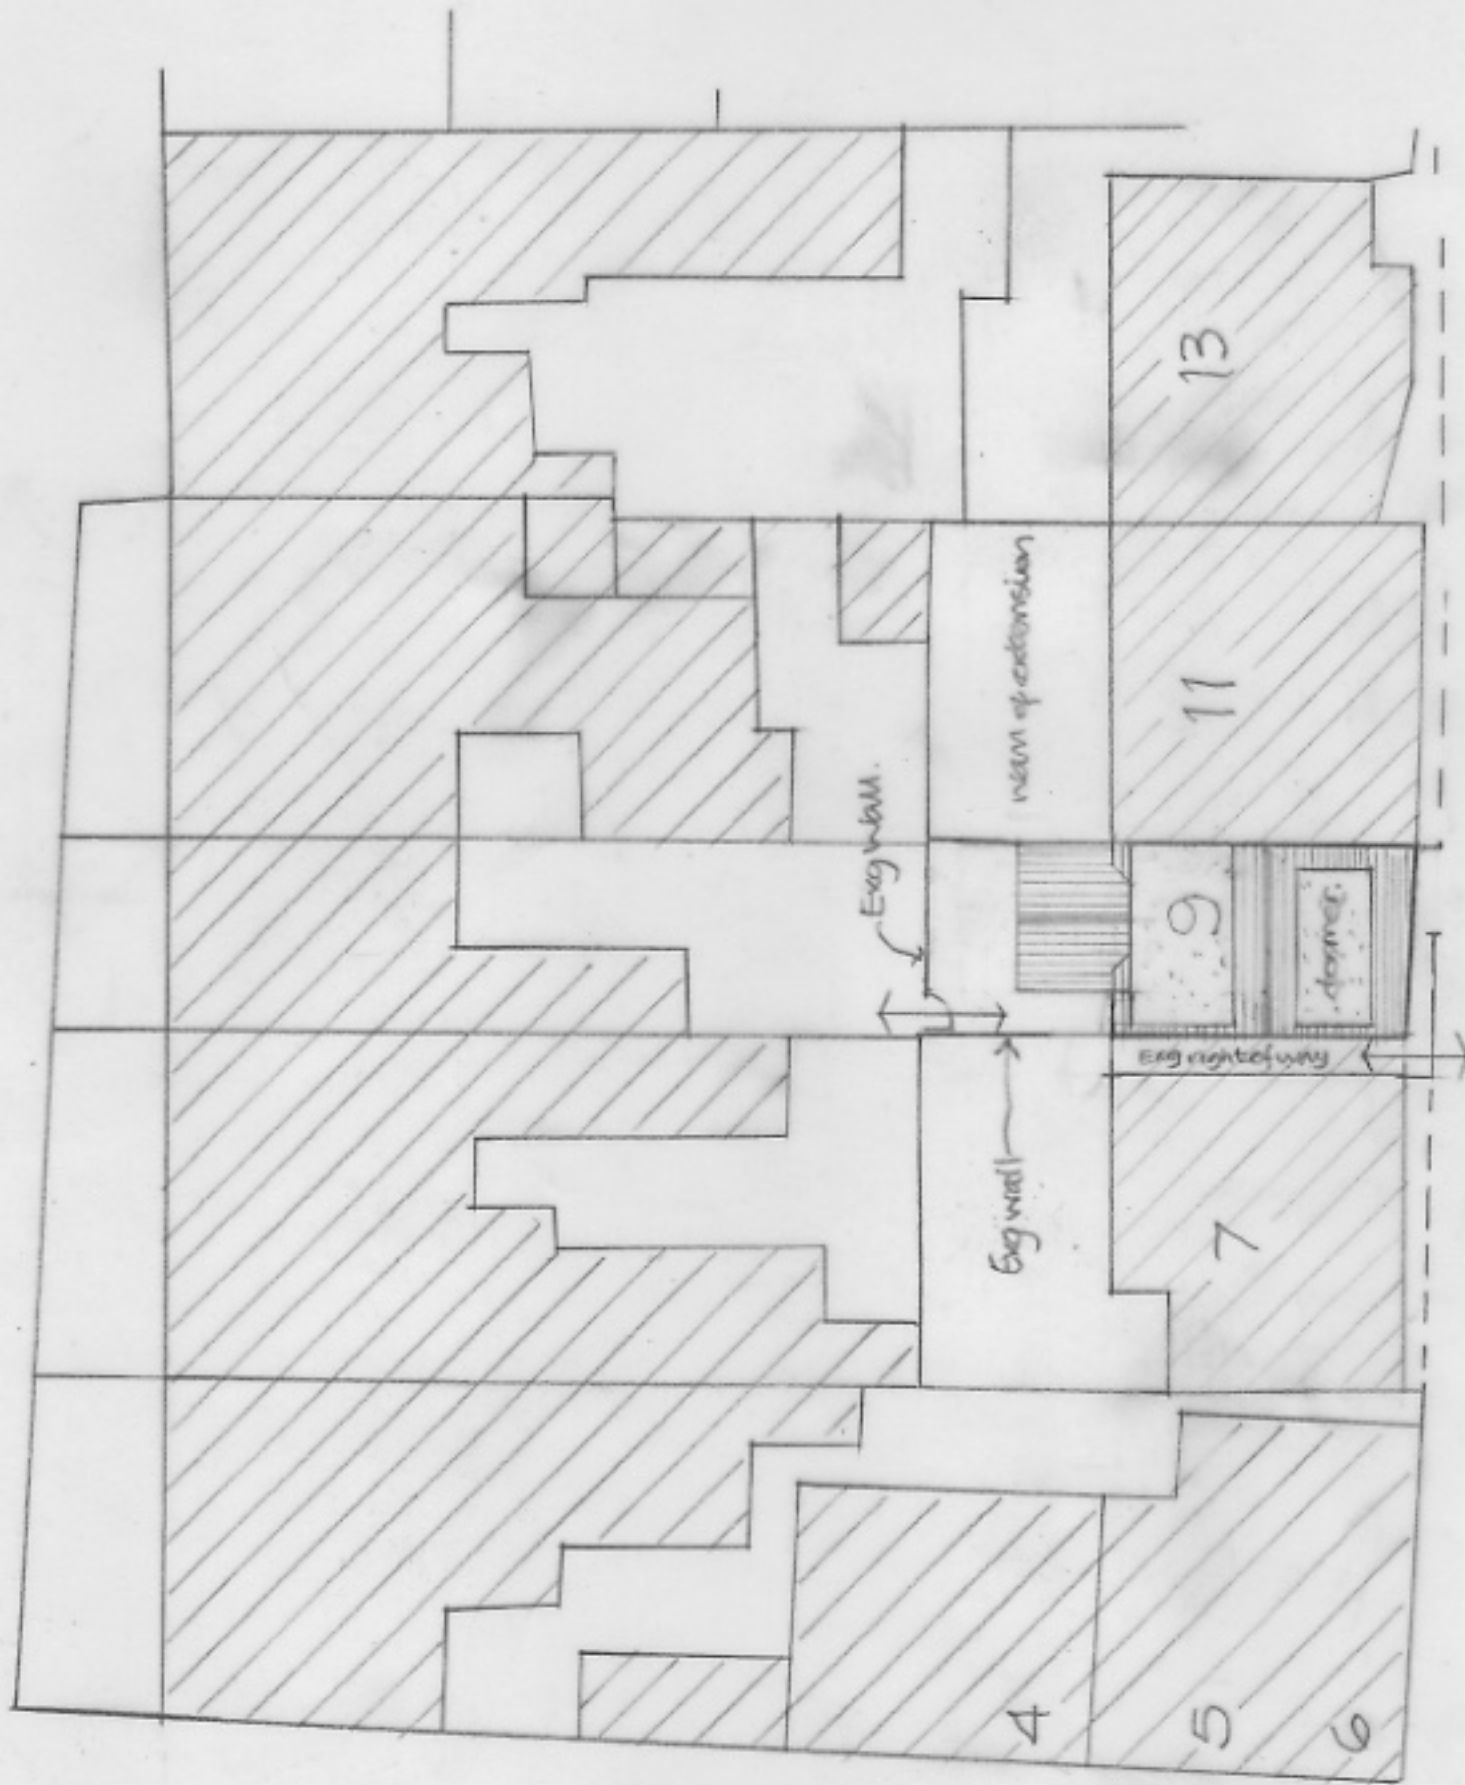

PORTCRESSA ROAD

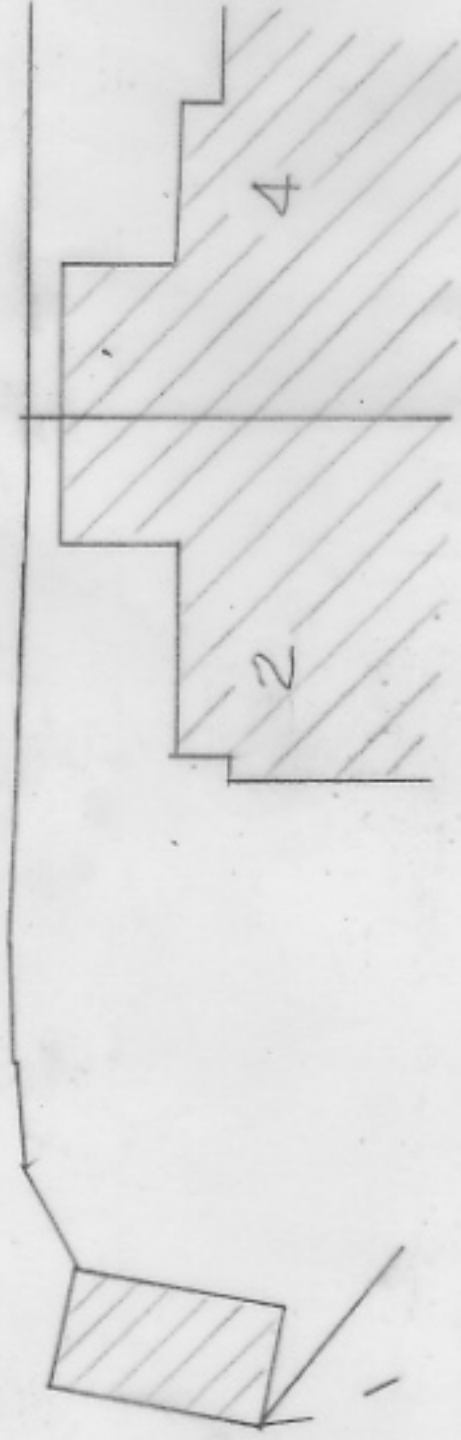

F Red re-design 26.7.17
 E Red re-design 20.4.17
 D Planning Changes 28.2.17
 C Minor Amendment to roof 18.1.17
 B Minor Amendment to roof 15.1.17
 A Planning Changes 12/16

ISLANDS ARCHITECTS

Portcressa, St Mary's, Isles of Scilly, TR21 0JQ and
 6 Manor Farm Close, Pimperne, Blandford, Dorset, DT11 8XL
 01258 480040

Project:

Proposed Extension, Roanoke, Portcressa
 St Mary's, Isles of Scilly

Client:

Georgia and Adam May

Drawing:

Proposed Block Plan and Relationships Drawing

Scale:

1:200@A3

Drawn:

bdc 06.010.16

Dwg No:

2061 / 06 F