


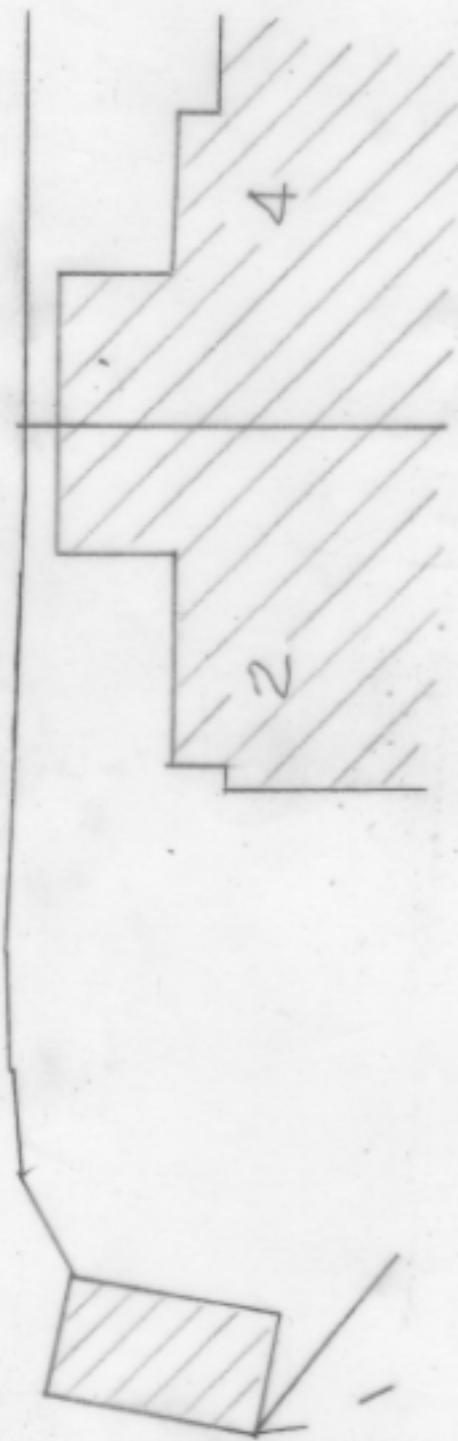

PORTCRESSA ROAD



E. Roof re-design.	30.4.17
D. Planning Changes.	28.2.17
C. Minor Amend made to roof	13.1.17
B. Minor Amend made to roof	15.1.17
A. Planning Changes.	12/16

ISLANDS ARCHITECTS

Porthressa, St Mary's, Isles of Scilly, TR21 0JQ and
6 Manor Farm Close, Pimperne, Blandford, Dorset, DT11 8XL
01258 480040

Project:

Proposed Extension, Roanoke, Porthcressa
St Mary's, Isles of Scilly

Client

Georgia and Adam May

Drawing:

Proposed Block Plan and Relationships Drawing

Scale:

Scale:
1:200@A3

Drawn:

Drawn:
bdc 06

Drawn:
bdc 06