



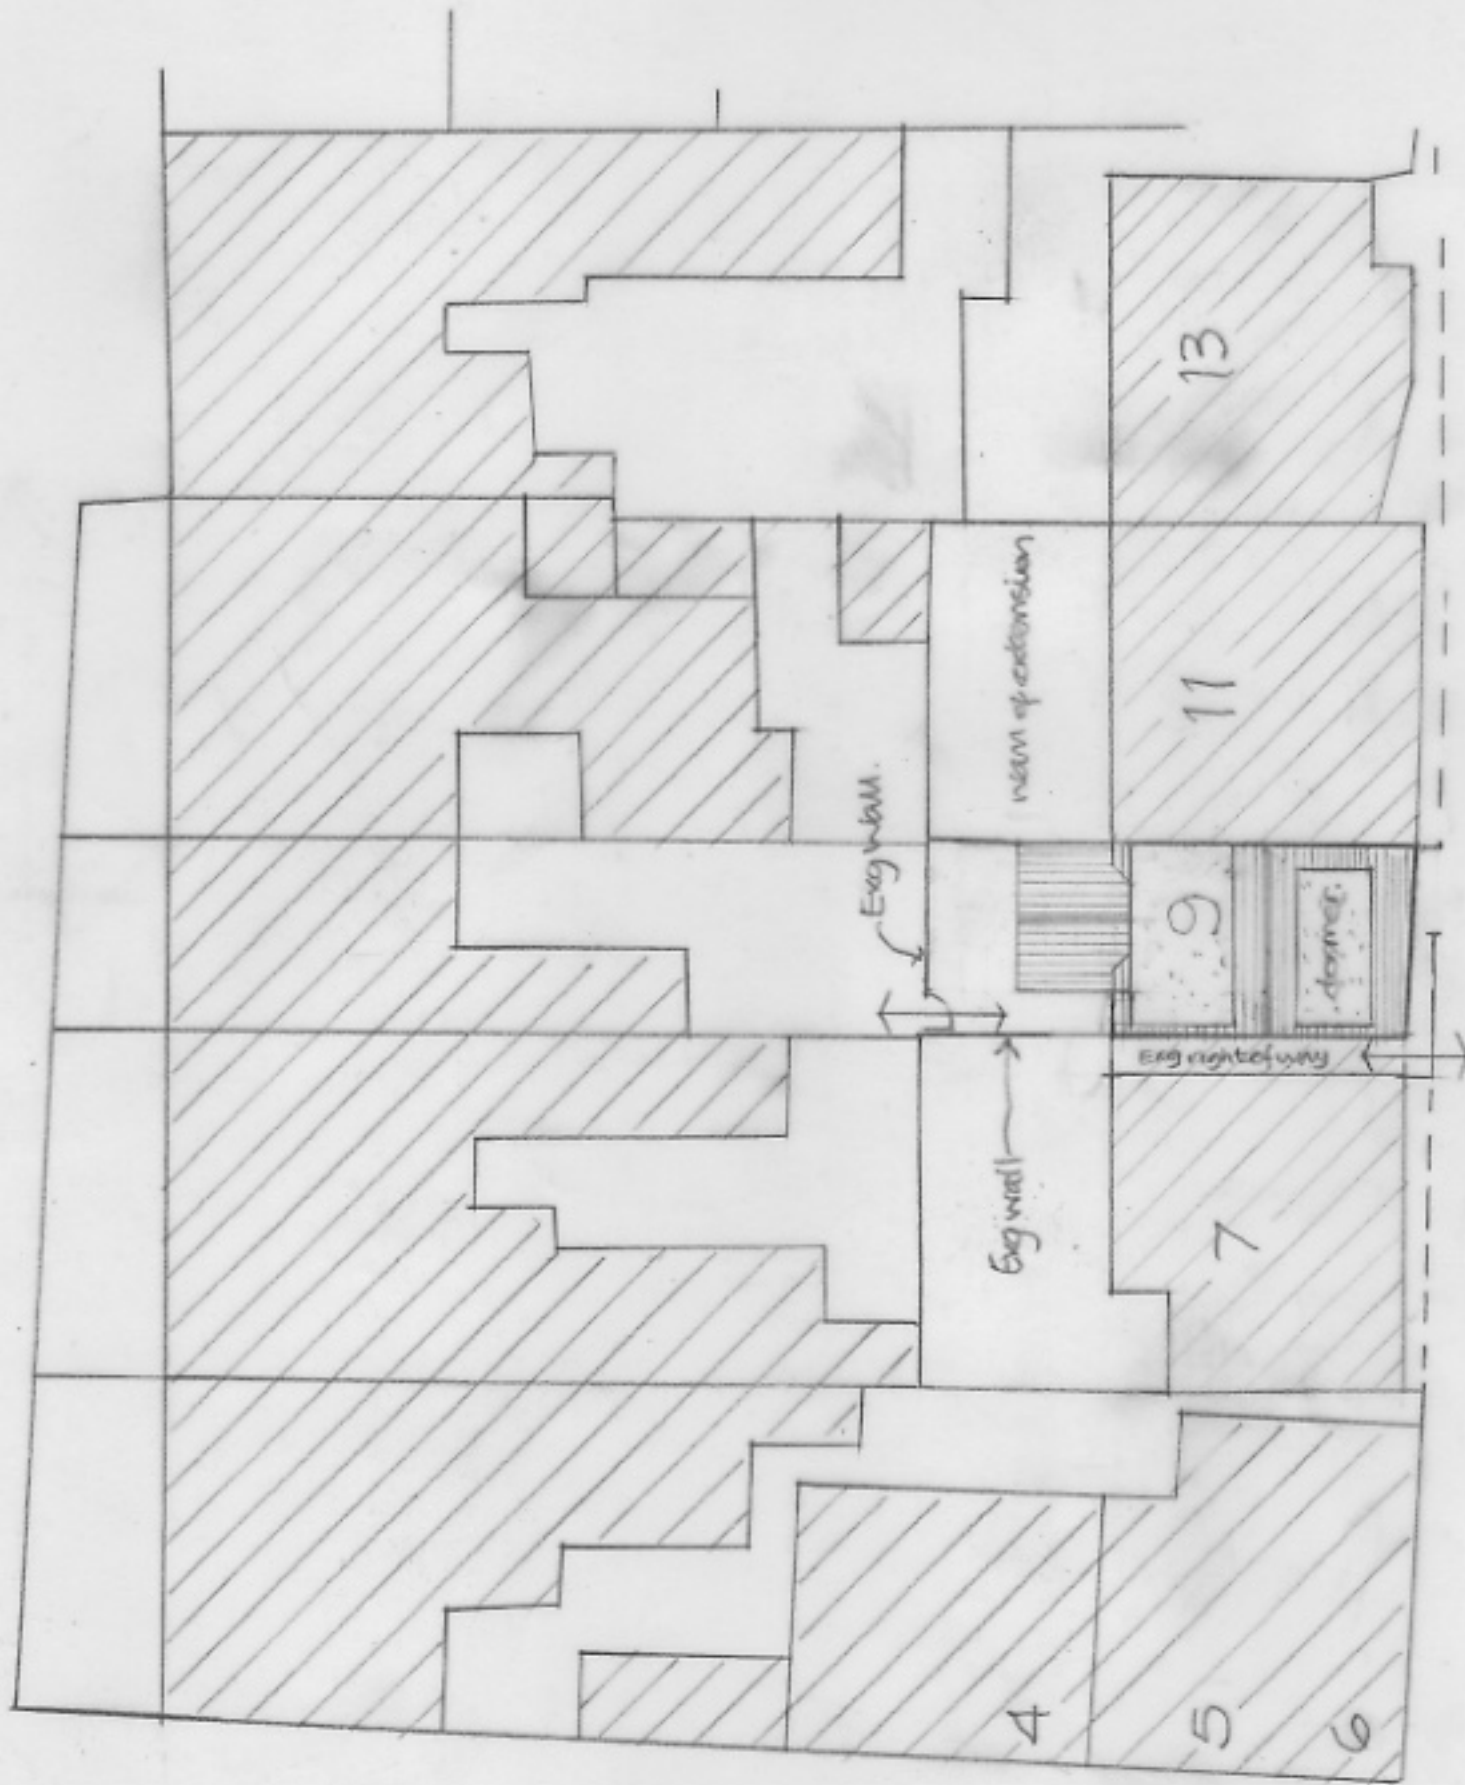

PORTRICRESSA ROAD

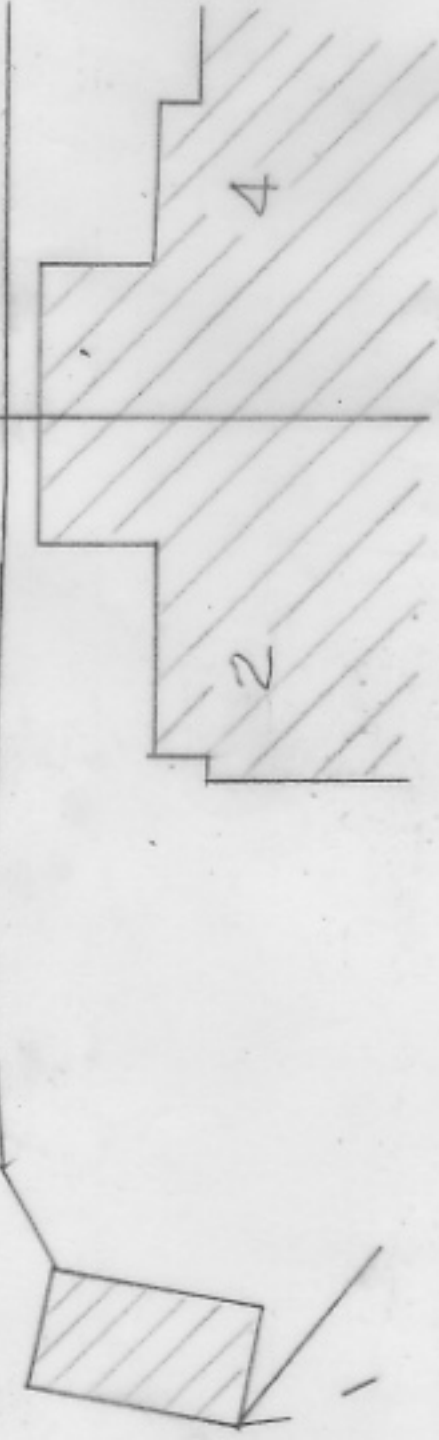

APPROVED
By Craig Dryden at 12:30 pm, Oct 06, 2017

- F Red re-design 26.7.17
- E Red re-design 20.4.17
- D Planning Changes 28.2.17
- C Minor Amendment to roof 13.1.17
- B Minor Amendment to roof 15.1.17
- A Planning Changes 12/16

ISLANDS ARCHITECTS

Portcressa, St Mary's, Isles of Scilly, TR21 0JQ and
6 Manor Farm Close, Pimpcorne, Blandford, Dorset, DT11 8XL
01258 480040

Project:

Proposed Extension, Roanoke, Portcressa
St Mary's, Isles of Scilly

Client:

Georgia and Adam May

Drawing:

Proposed Block Plan and Relationships Drawing

Scale:

1:200@A3

Drawn:

bdc 06.010.16

Dwg No:

2061 / 06 F