


Dormer Window Section Detail

1:5

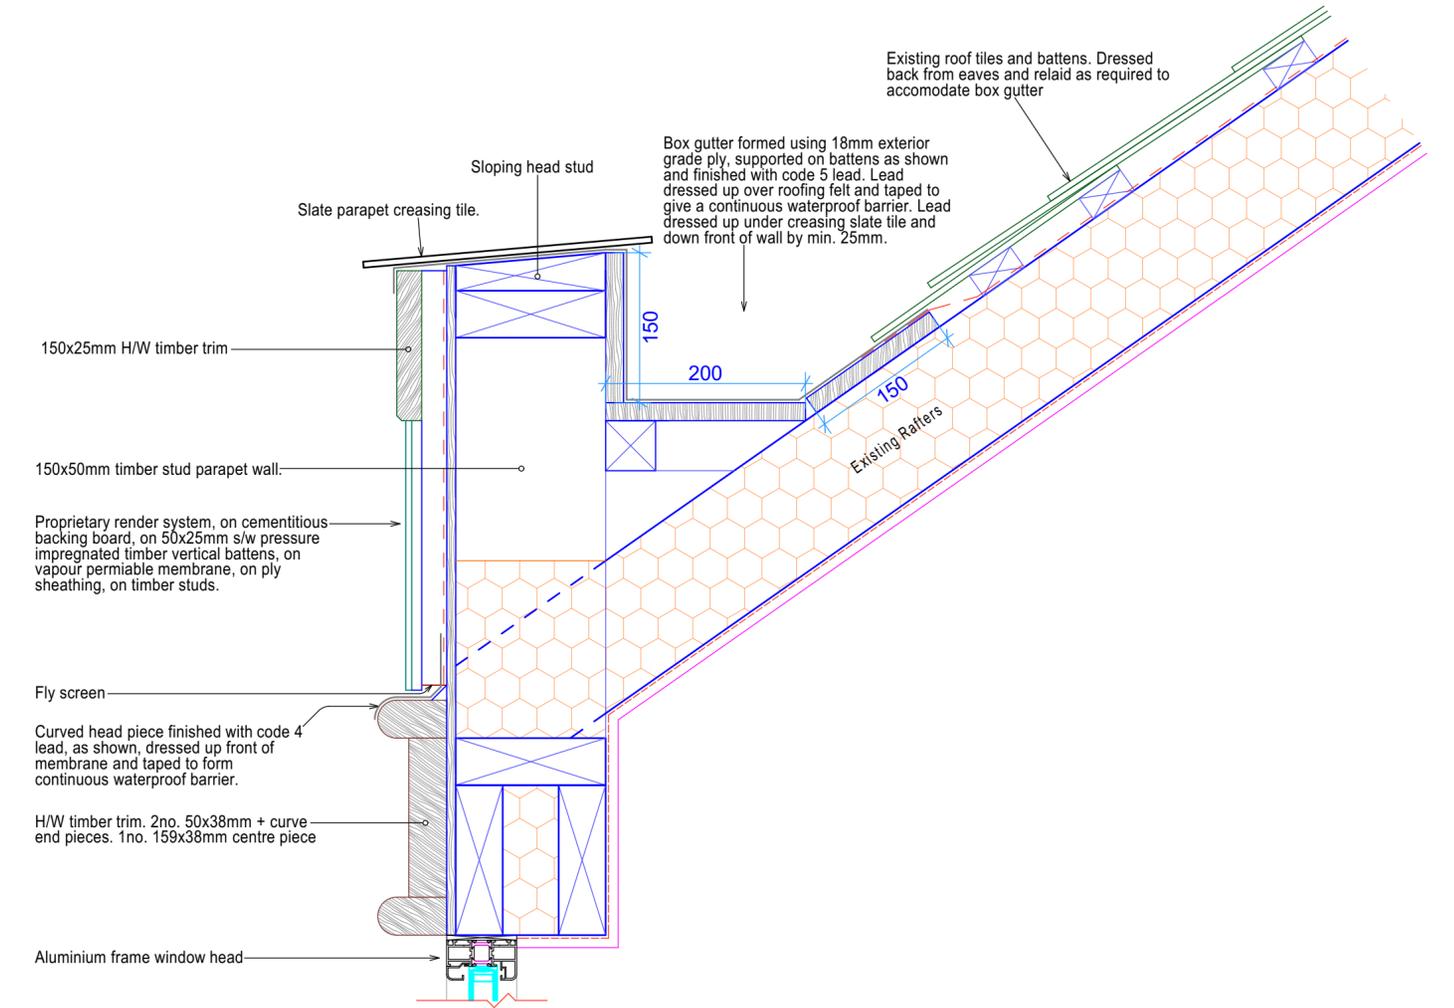

Parapet and Box Gutter Section Detail

1:5

APPROVED
By Craig Dryden at 5:28 pm, Aug 22, 2017

This drawing and information within it is the sole property of ISLAND ARCHITECTS and must not be used for reproduction. Please do not scale this drawing. Scales are for guidance only and given dimensions must be used.

ISLAND ARCHITECTS
Porthcressa, St Mary's, Isles of Scilly. TR21 0JQ and 6 Manor Farm Close, Pimperne, Blandford, Dorset. DT11 8XL 01258 480040

Project:
Roof, eaves and internal alterations

Client:
Moyles / Southerley

Drawing:
Proposed Details

Scale: 1:25, 1:26.3 & 1:5
Drawn:
Dwg No: 245/A2/01