



Apple Tree Cottage - Site Plan

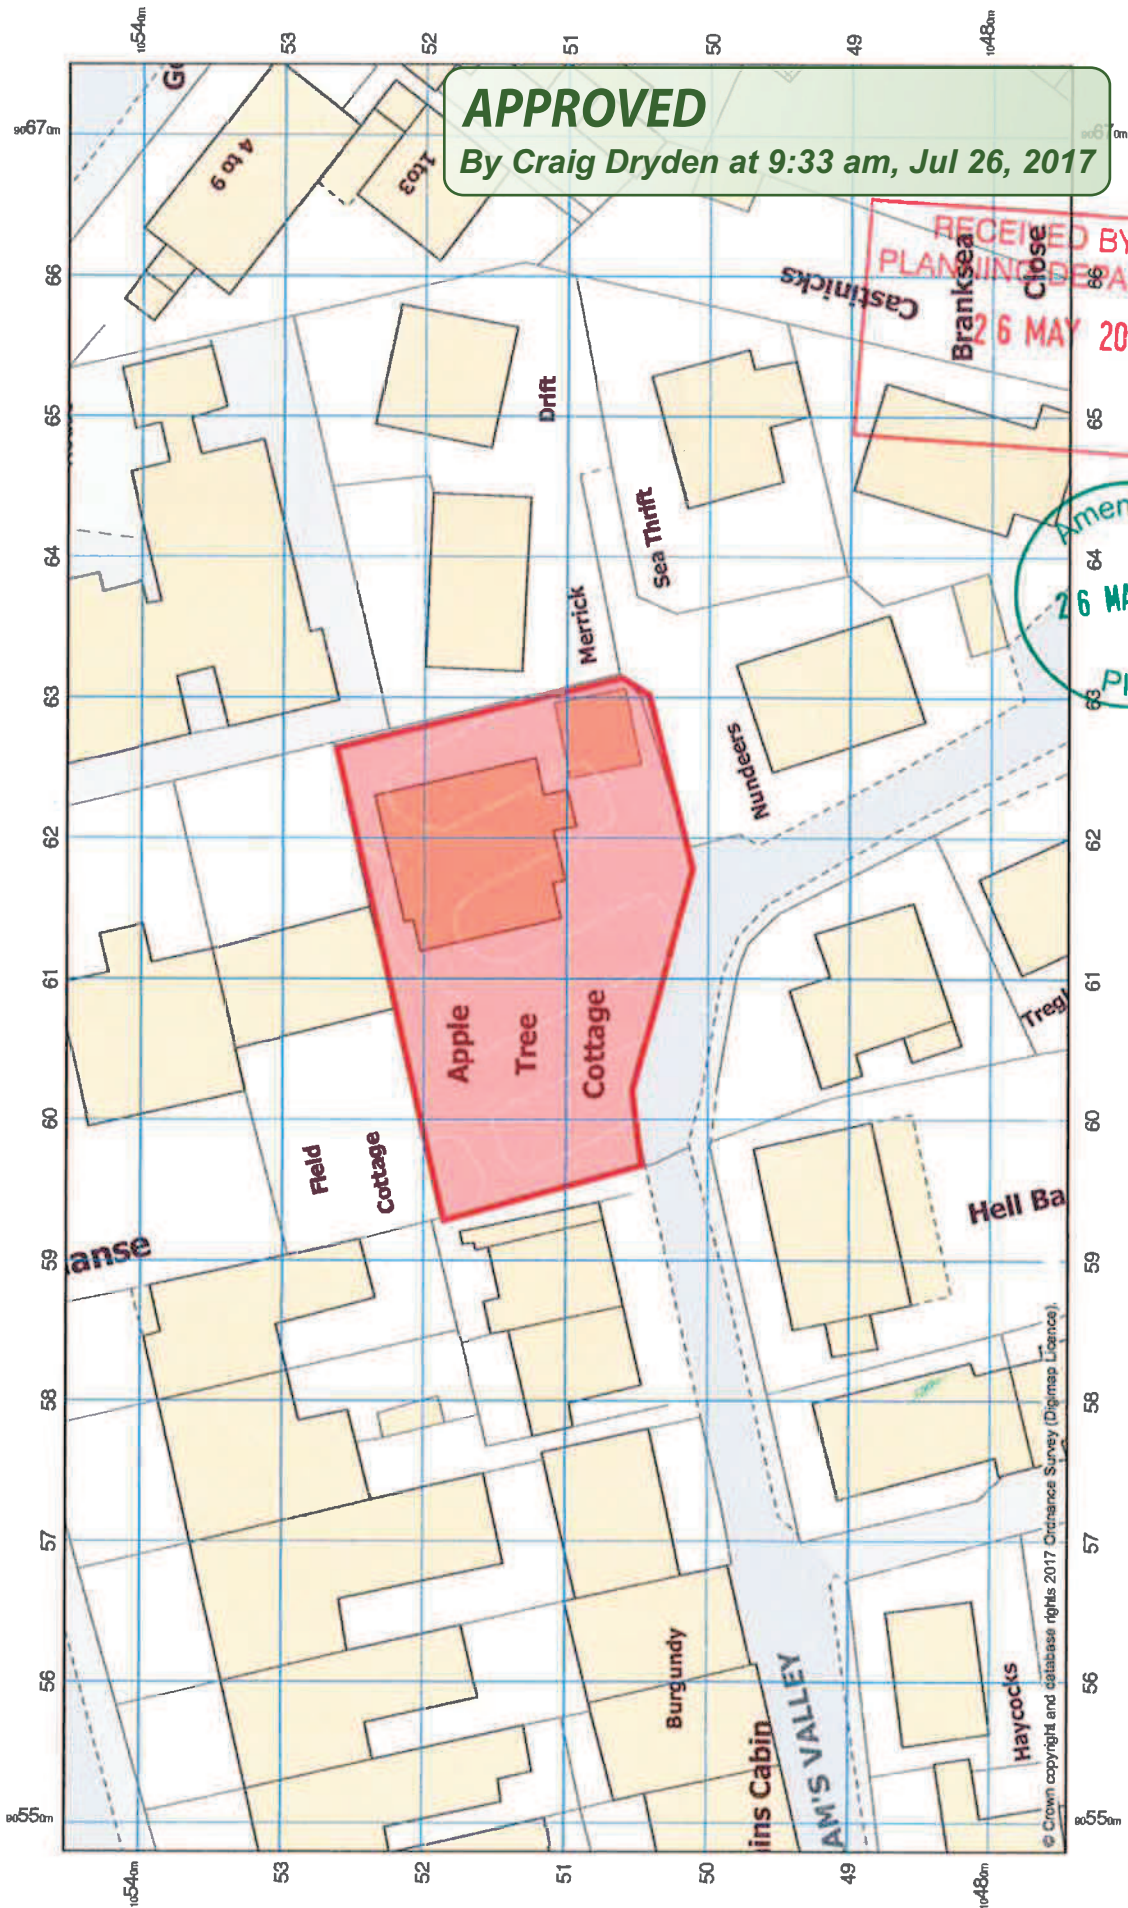

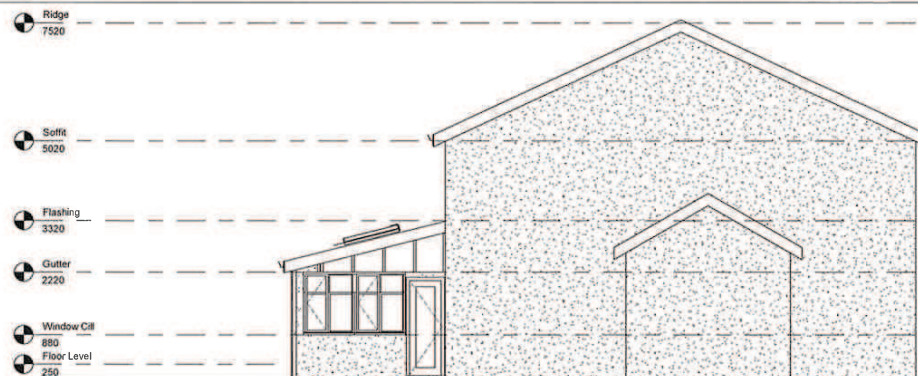


APPROVED


By Craig Dryden at 9:32 am, Jul 26, 2017

RECEIVED BY THE
PLANNING DEPARTMENT
17 MAY 2017

1 South
1:50

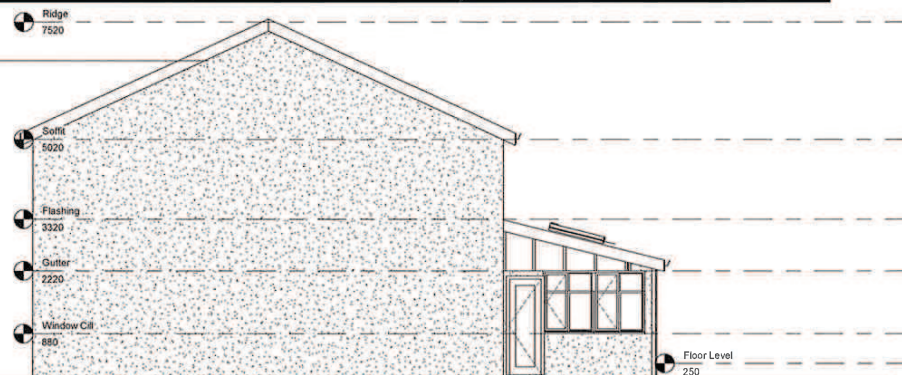

3 North
1:50

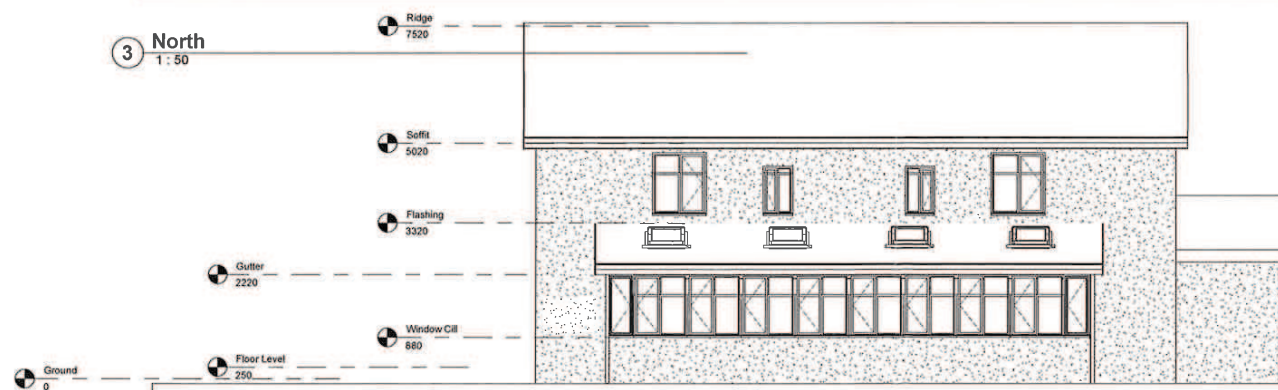

2 West
1:50

Rev	Description	Date

CODE	SUITABILITY DESCRIPTION
STATUS	PURPOSE OF ISSUE



PROJECT
Apple Tree Cottage

TITLE
Elevations

CLIENT
Mr A Sibley

DRAWN BY J Sibley	CHECKED BY JS	DATE 10/04/17
SCALE (@ A1) 1:50	PROJECT NUMBER Project Number	REV
DRAWING NUMBER Elevations - Apple Tree		