



0
5

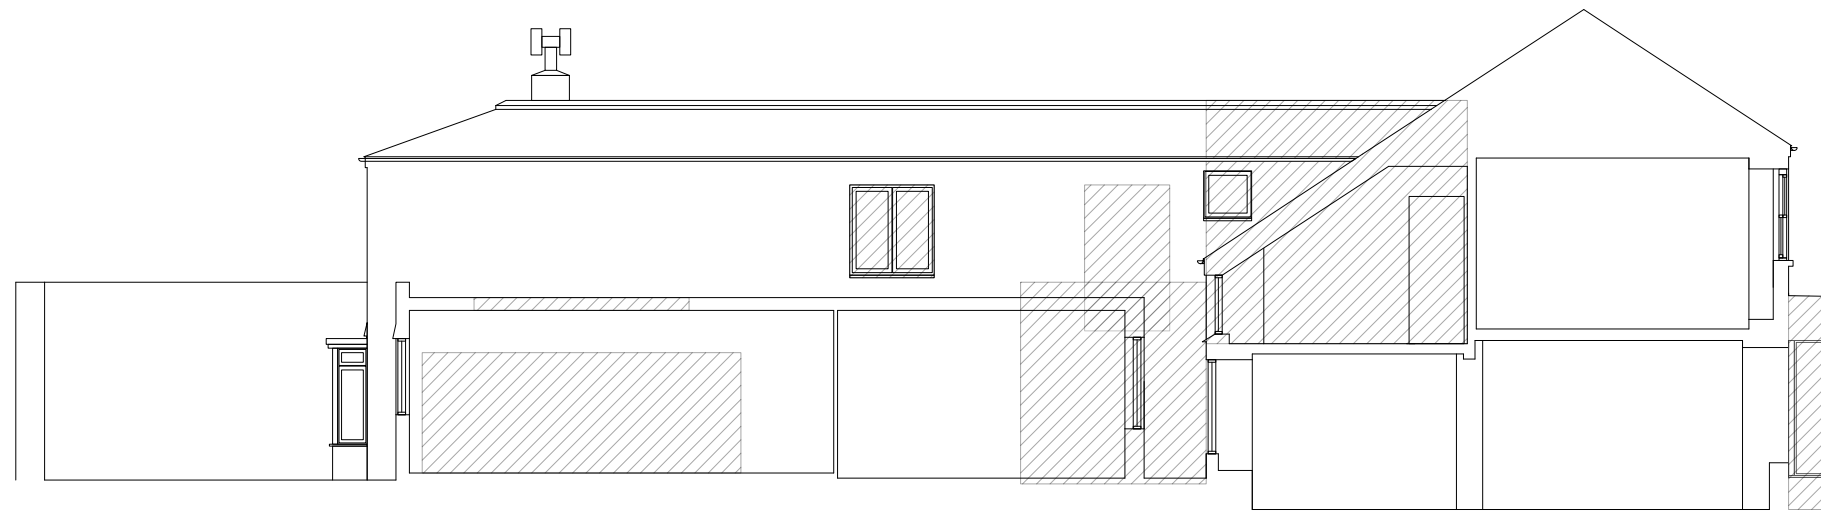

SIDE ELEVATION : SECTION D-D

0
5

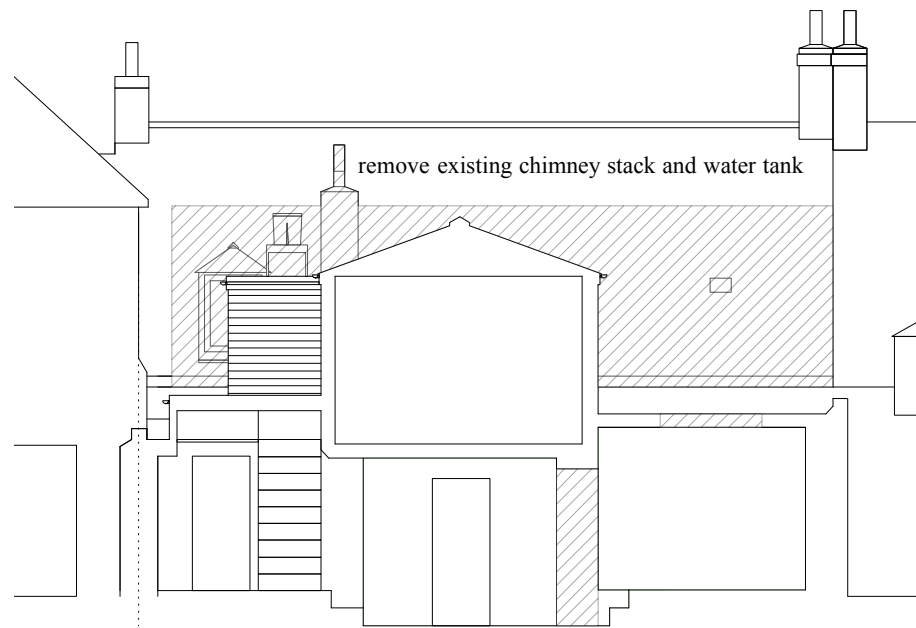


SECTION E-E



SECTION F-F

0
5

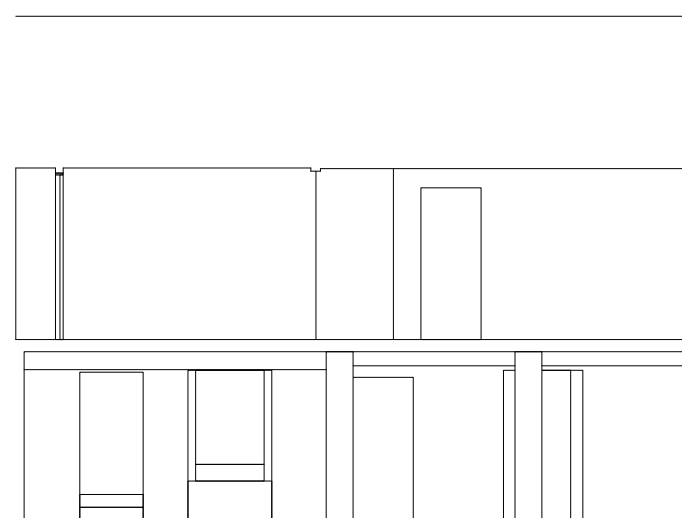

SECTION G-G

0 5 10

SCALE IN METRES 15

20

S E R I C A

LOWER STRAND, ST MARYS

EXISTING
SECTIONS

DRAWING NO. SM05

DATE - JUNE 2017

SCALE - 1:100 & A3