


new roof lantern in powder coated aluminium or UPVC - grey finish

SECTION A-A

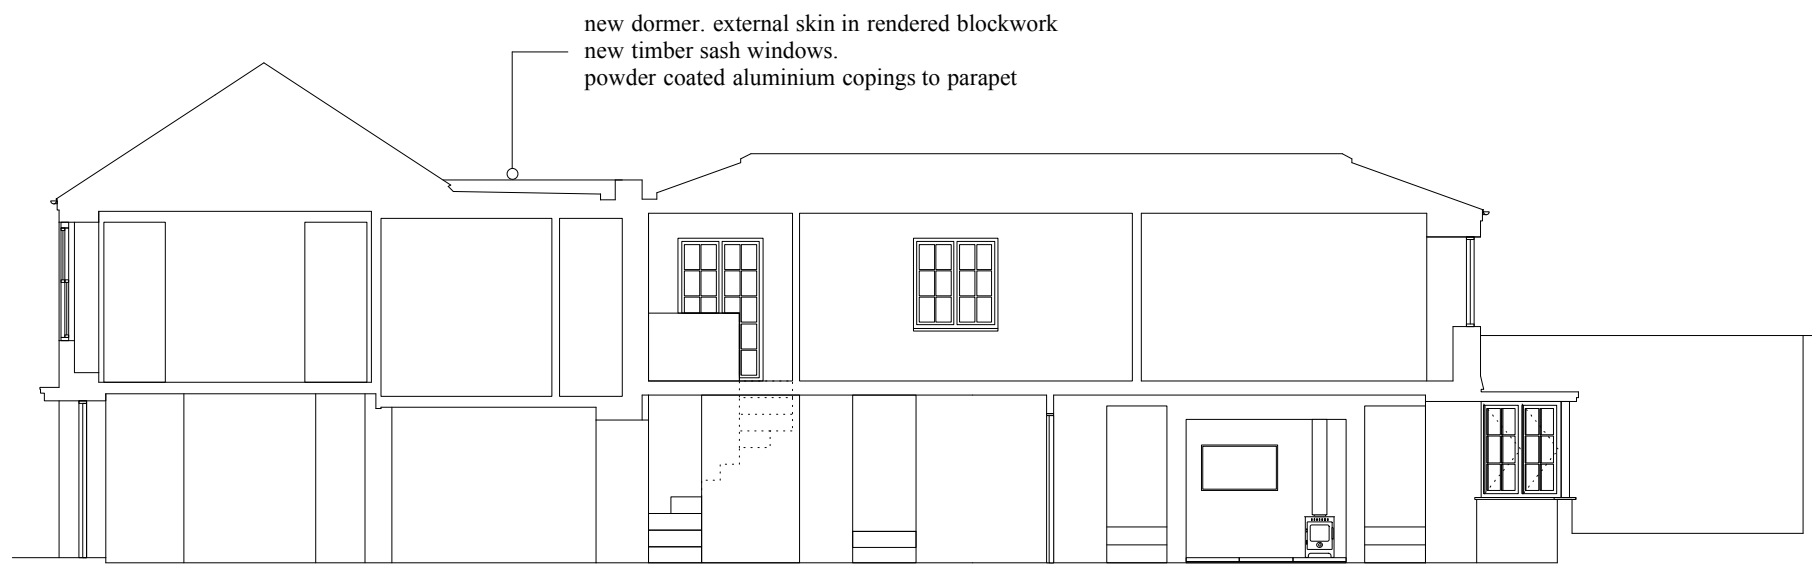

new dormer. external skin in rendered blockwork
new timber sash windows.
powder coated aluminium copings to parapet

SECTION B-B



existing timber clad extension

SIDE ELEVATION : SECTION C-C

0 5 10 15 20
SCALE IN METRES

APPROVED
By Craig Dryden at 9:04 am, Aug 24, 2017

S E R I C A
LOWER STRAND, ST MARYS

PROPOSED
ELEVATIONS
+ SECTIONS

DRAWING NO. SM08
DATE - JUNE 2017
SCALE - 1:100 & A3