


SECTION A-A

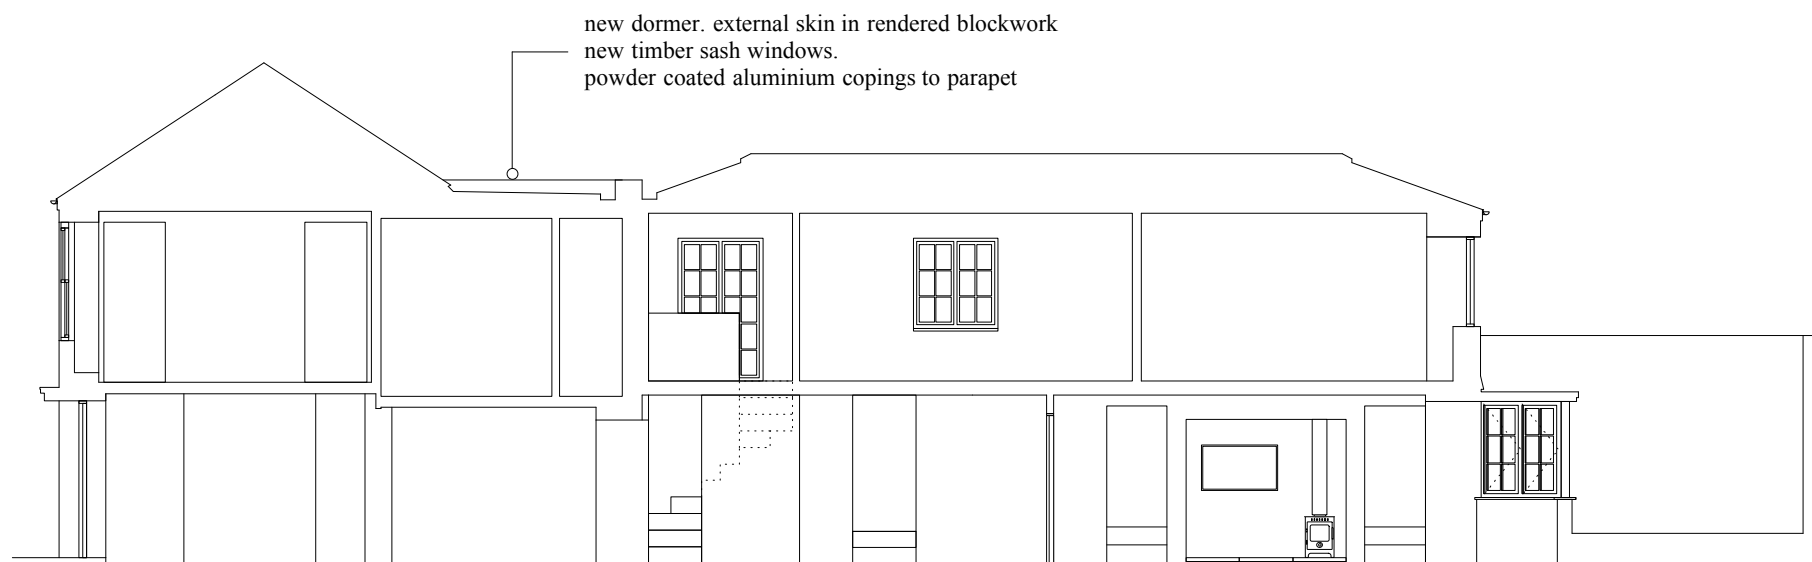

SECTION B-B



SIDE ELEVATION : SECTION C-C

0 5 10 15 20
SCALE IN METRES

S E R I C A
 LOWER STRAND, ST MARYS

PROPOSED
 ELEVATIONS
 + SECTIONS

DRAWING NO. SM08
 DATE - JUNE 2017
 SCALE - 1:100 & A3