


0 5

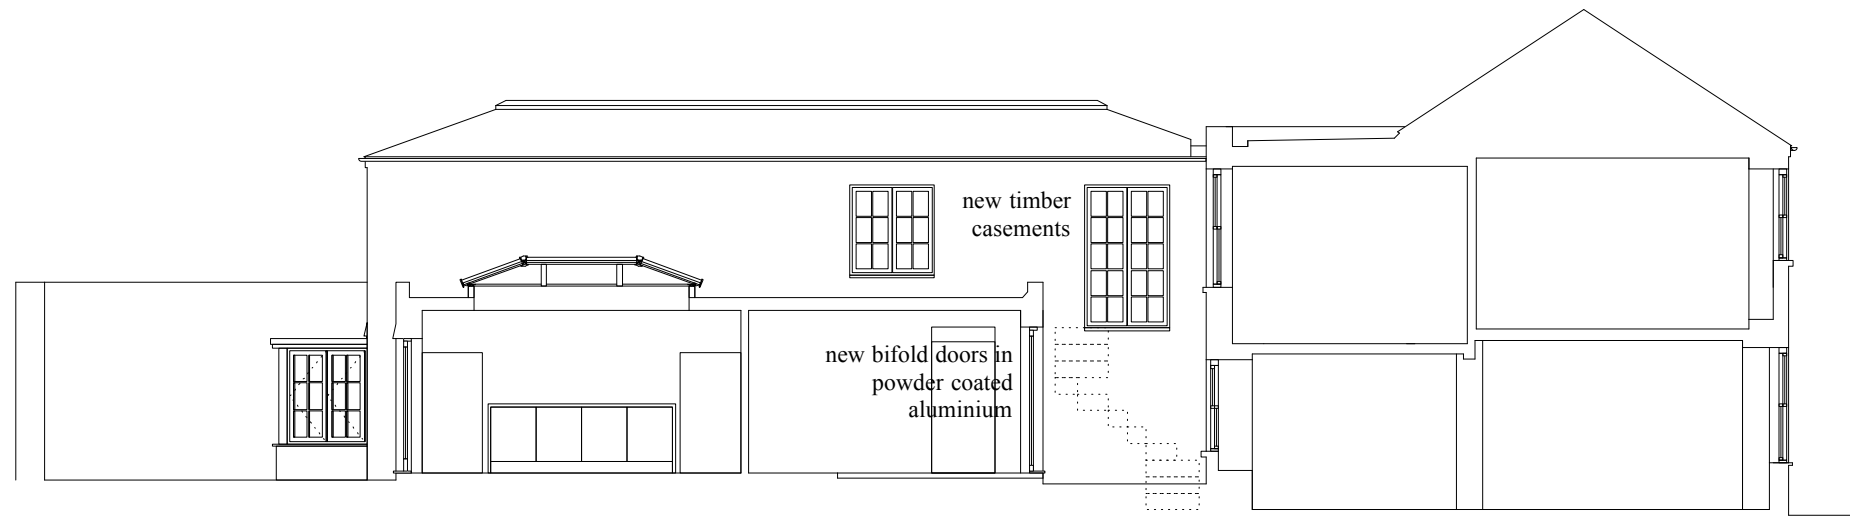

SIDE ELEVATION : SECTION D-D

0 5



SECTION E-E




SECTION F-F

0 5



SECTION G-G

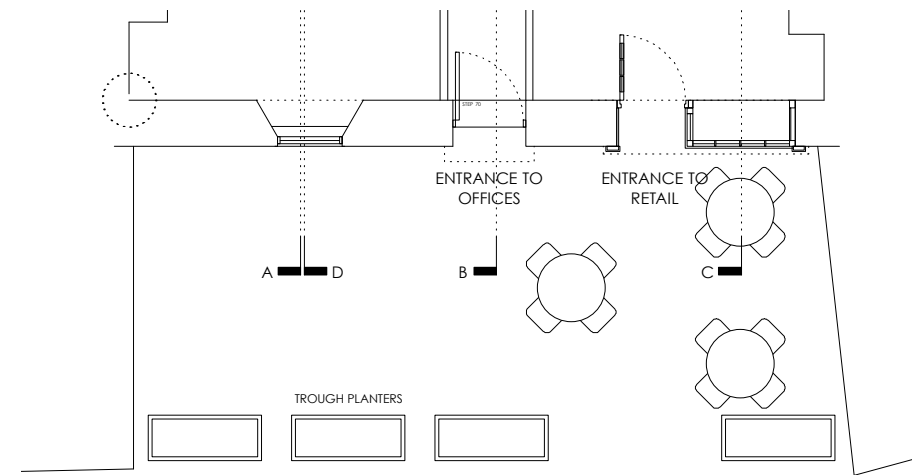

PLAN OF FRONT HARDSTANDING

0 5 10

SCALE IN METRES 15 20

S E R I C A
 LOWER STRAND, ST MARYS

PROPOSED
 SECTIONS

DRAWING NO. SM09
 DATE - JUNE 2017
 SCALE - 1:100 & A3