


P-17-055

RECEIVED BY THE
PLANNING DEPARTMENT
18 JUL 2017

LUNNON FARM COTTAGE

TITLE : PROPOSED EXTENSION TO LUNNON FARM COTTAGE: GROUND FLOOR

DRAWING NO : LFC - 7
7 B

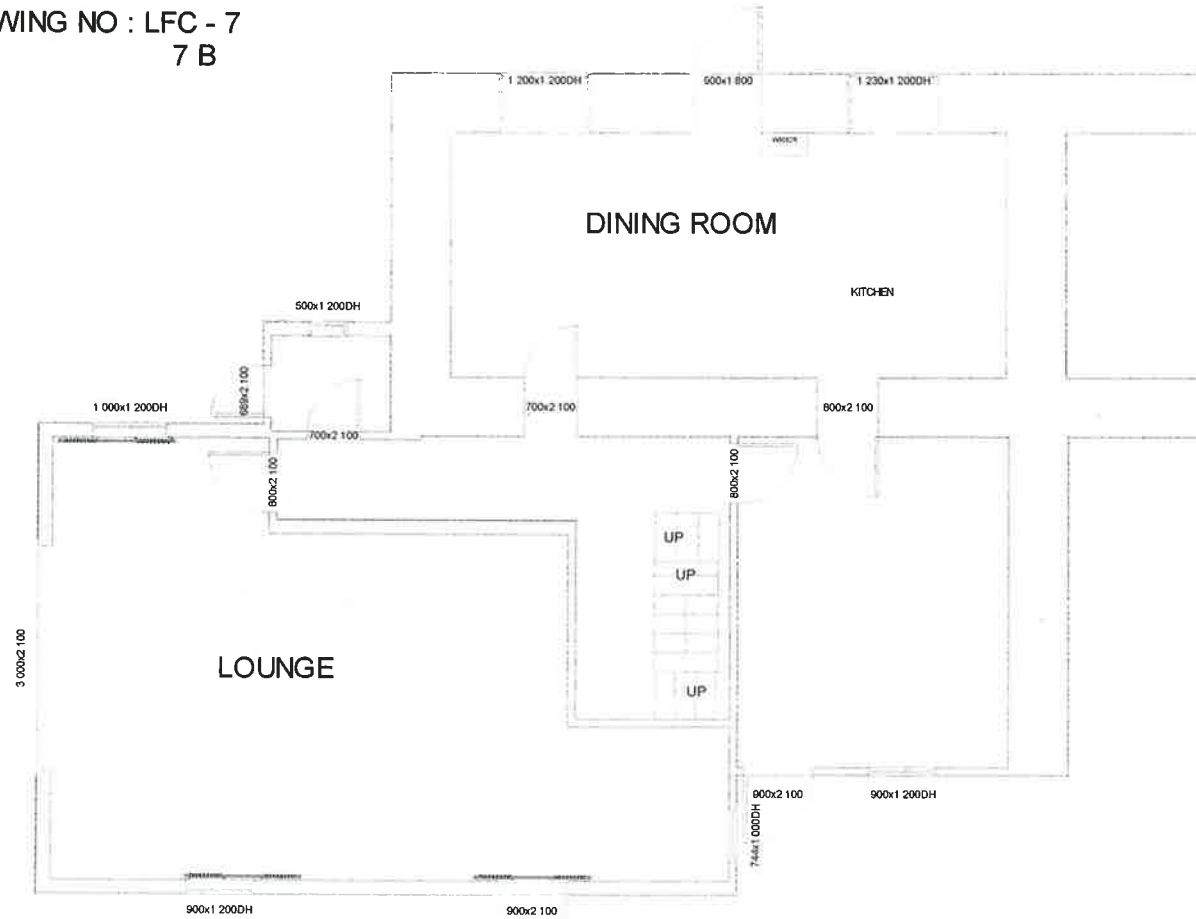

SCALE 1:100
DATE JULY 2016
DRAWN BY P ROGERS

LIVING AREA
122.0 sq m