

PLAN 3

P-17-055

DRAWING NO : LFC - 5

LUNNON FARM COTTAGE

VIEW FROM N.W.

LFC 5 - B

TITLE:
PROPOSED
ELEVATION

SLATE ROOF
VERTICAL TIMBER CLADDING
WOODEN FRAMED WINDOW

SLATE ROOF

ROOF
LIGHT

CARN FRIARS COTTAGE
SLATE HUNG

LEAN TO SLATE ROOF


GRANITE
LEAN TO

CARN FRIARS COTTAGE
PEBBLE DASH

RECEIVED BY THE
PLANNING DEPARTMENT

Amended
13 SEP 2016
Plans

Approved
23 SEP 2016
Plans

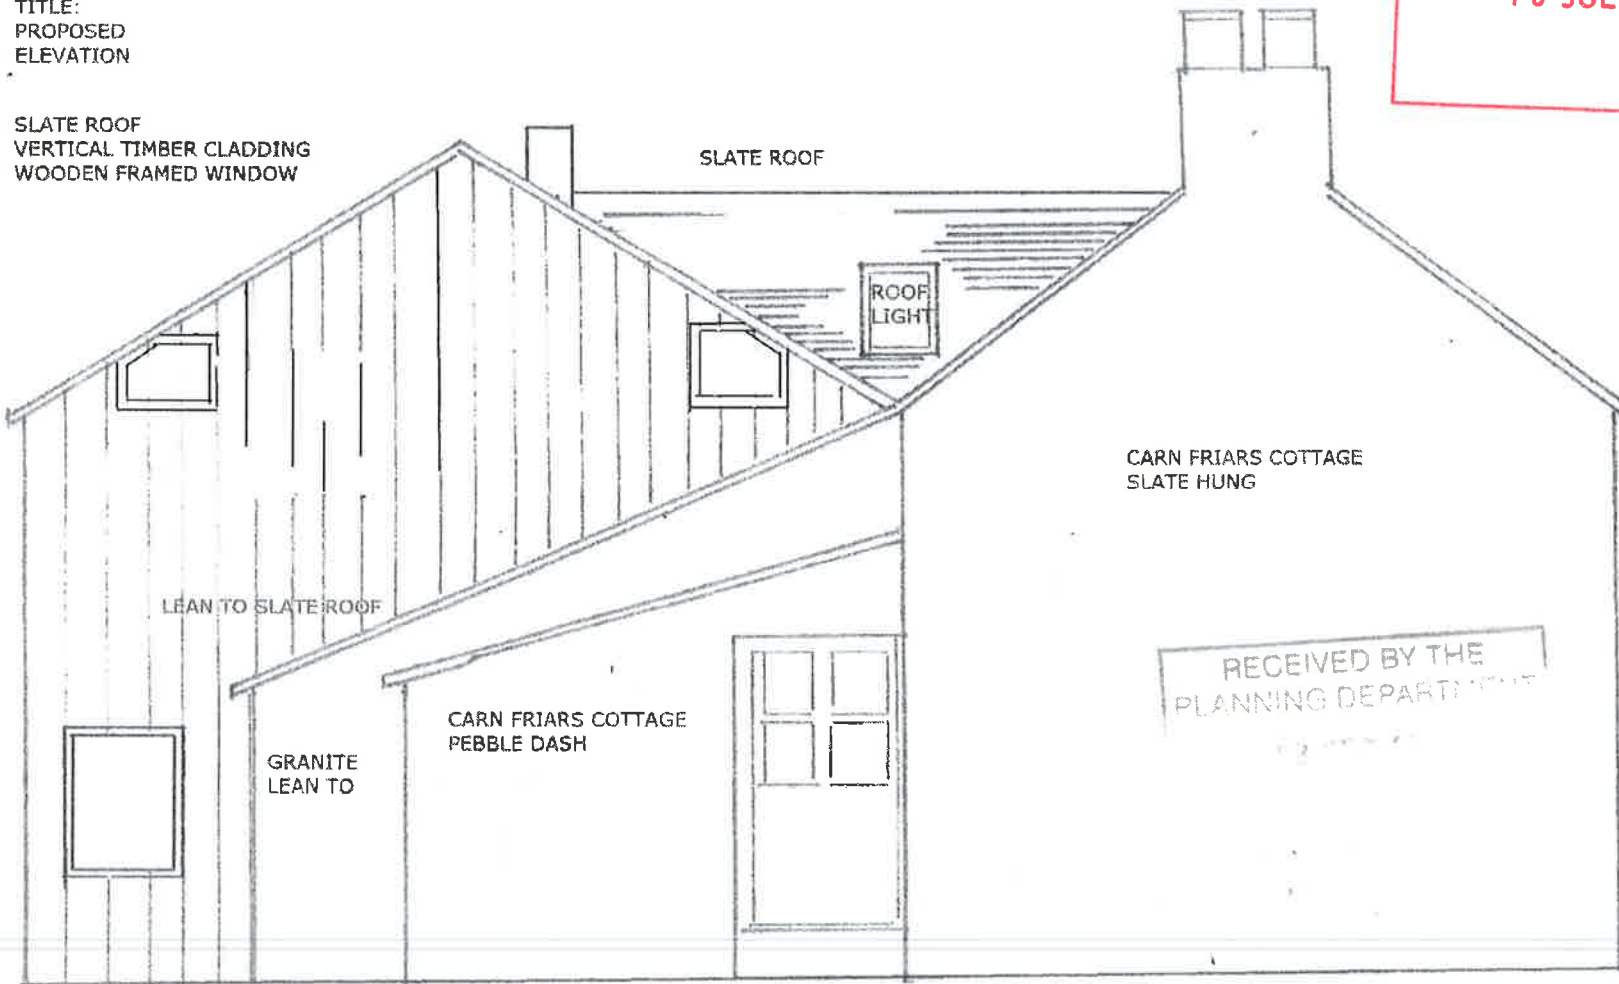

SCALE 1:50 DATE JULY 2016 DRAWN BY P ROGERS