

N6

DRAWING NO: LFC - 9  
9A


LUNNON FARM COTTAGE

TITLE: PROPOSED EXTENSION TO LUNNON FARM COTTAGE: INTERLINKING PITCHED ROOF

P-17-055

RECEIVED BY THE  
PLANNING DEPARTMENT  
18 JUL 2017

Amended  
13 SEP 2016  
Plans

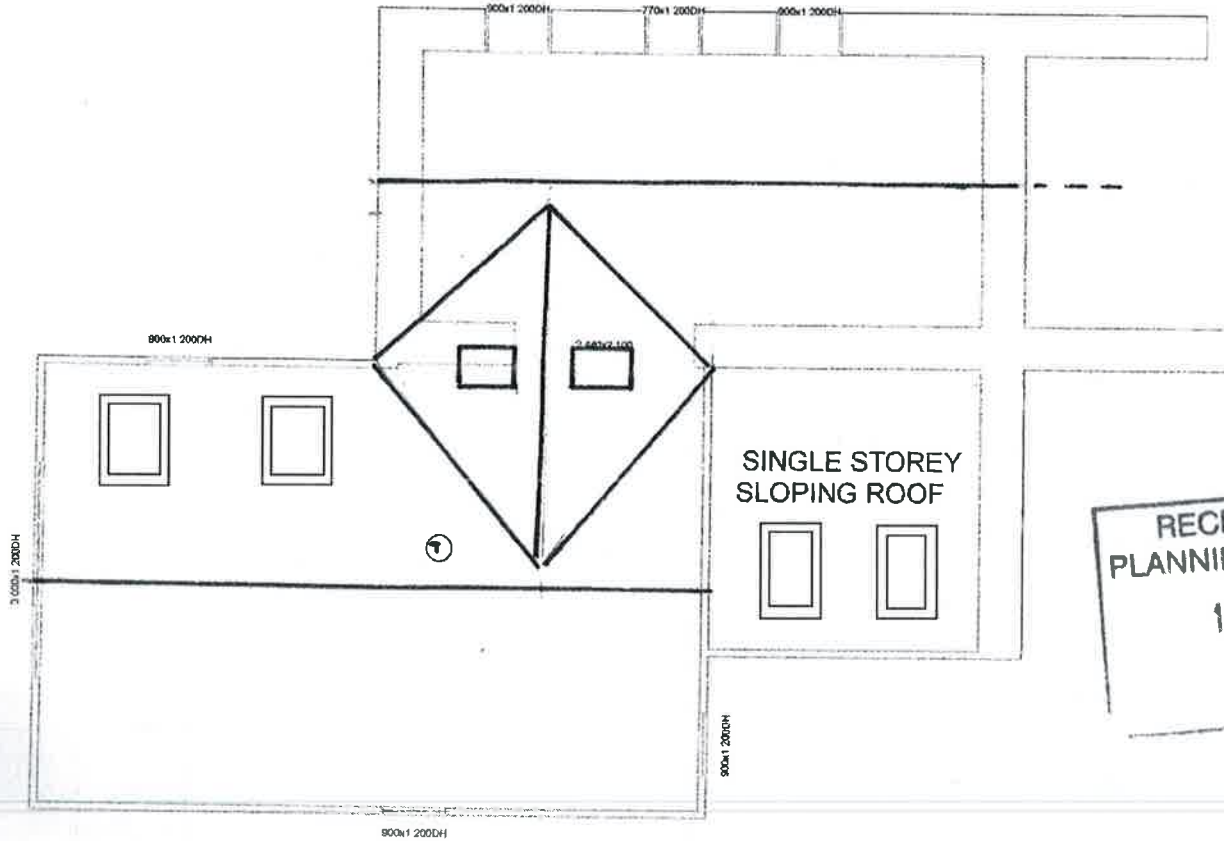

RECEIVED BY THE  
PLANNING DEPARTMENT  
13 SEP 2016

SCALE 1:100  
DATE JULY 2016  
DRAWN BY P ROGERS

Approved  
23 SEP 2016  
Plans