

PLAN 2

DRAWING NO : LFC - 6

LUNNON FARM COTTAGE


P-17-055

LFC 6 - B

TITLE:
PROPOSED
ELEVATION

VIEW FROM S.E.

RECEIVED BY THE
PLANNING DEPARTMENT
18 JUL 2017

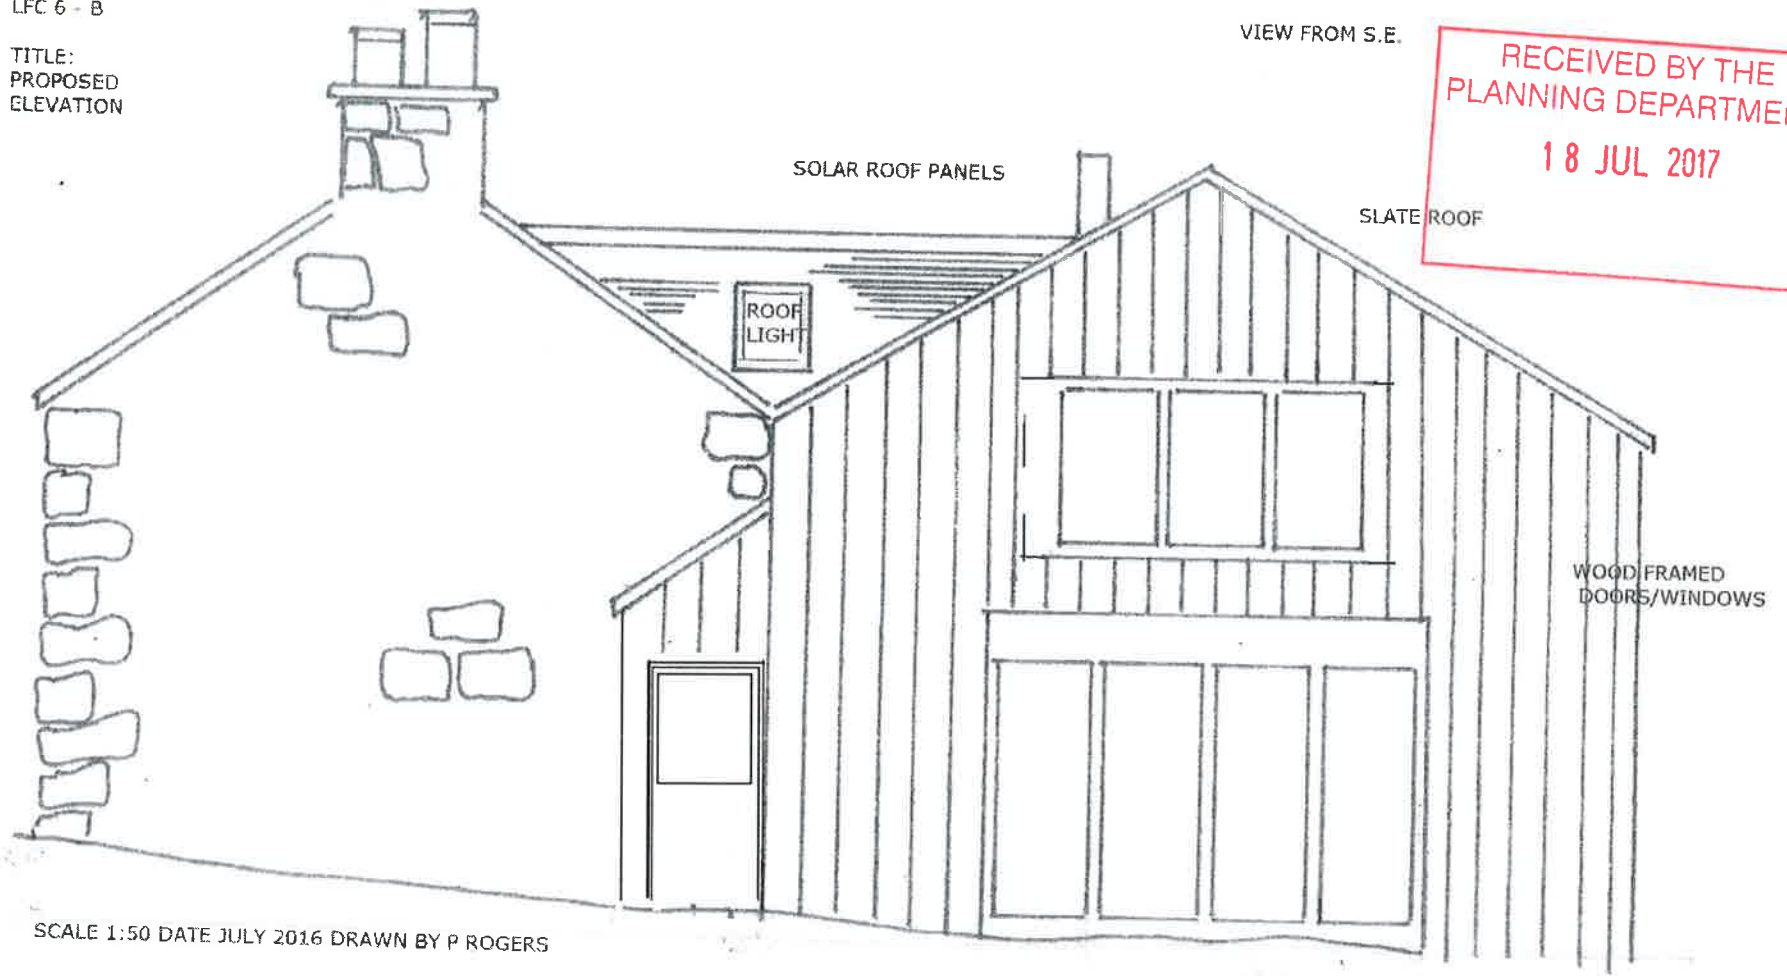

SCALE 1:50 DATE JULY 2016 DRAWN BY P ROGERS

Approved
23 SEP 2016
Plans

Amended
13 SEP 2016
Plans