

PLAN 1

RECEIVED BY THE
PLANNING DEPARTMENT
18 JUL 2017

Approved
23 SEP 2016
Plans

Amended
13 SEP 2016
Plans


DRAWING NO : LFC - 3

LUNNON FARM COTTAGE

LFC 3 - B

TITLE :
PROPOSED
ELEVATION

VIEW FROM S.W.

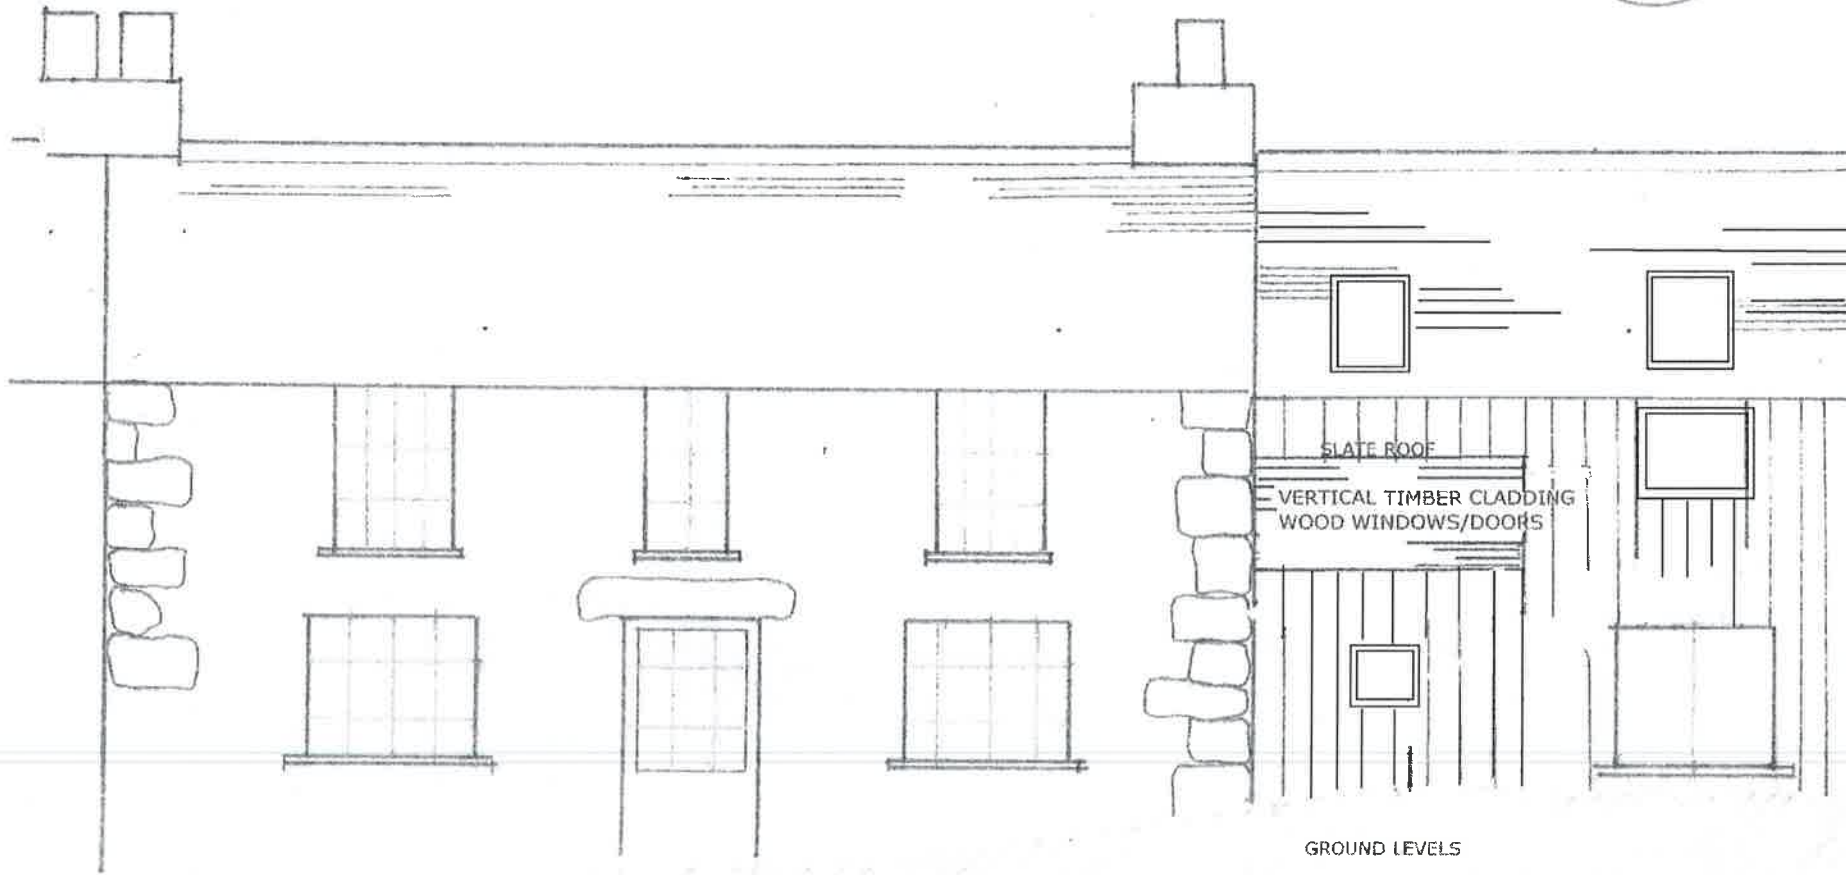

GROUND LEVELS

SCALE 1:50 DATE JULY 2016 DRAWN BY P ROGERS