



10
5
0

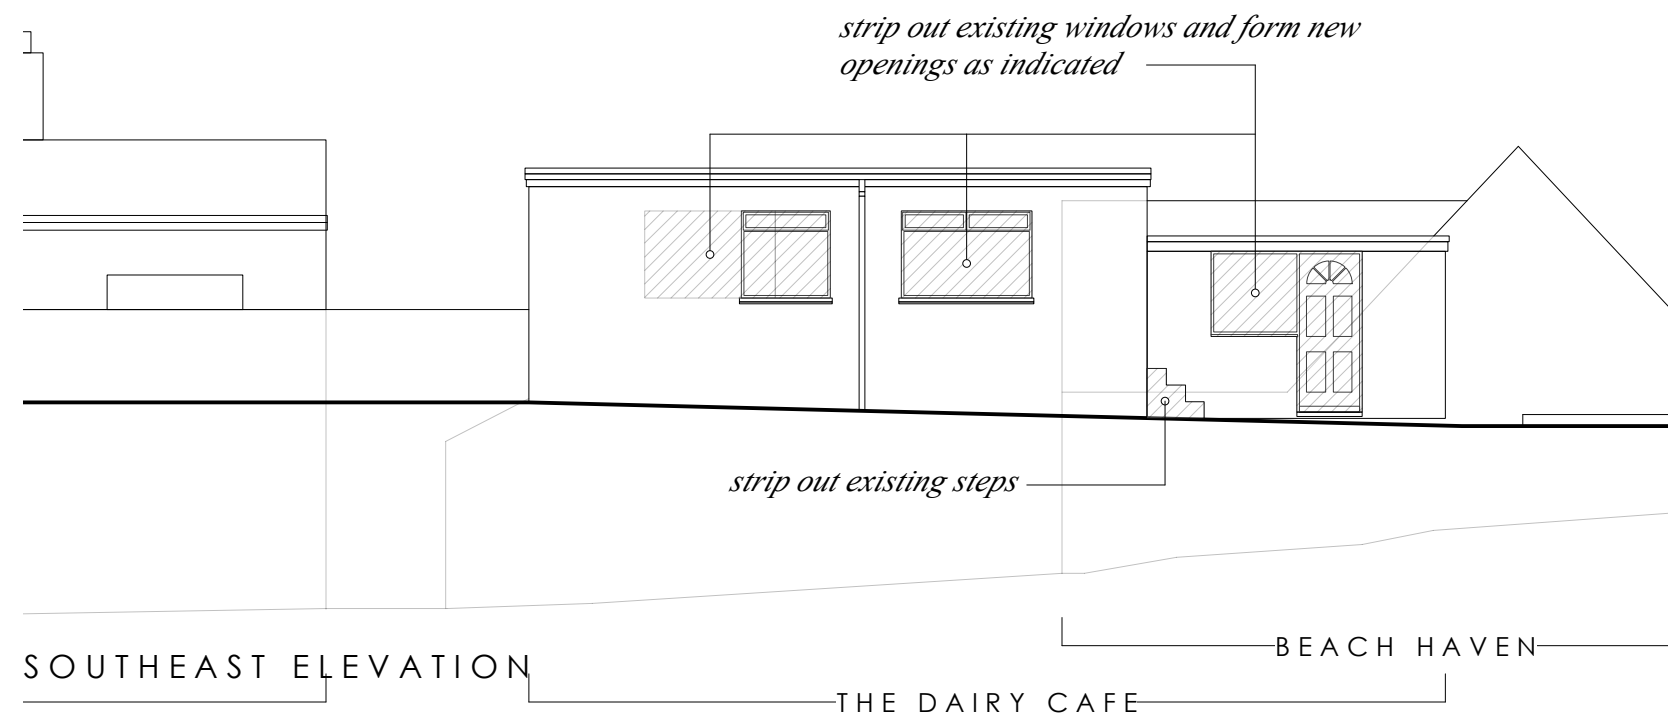

0 5 10 15
SCALE IN METRES

10
5
0

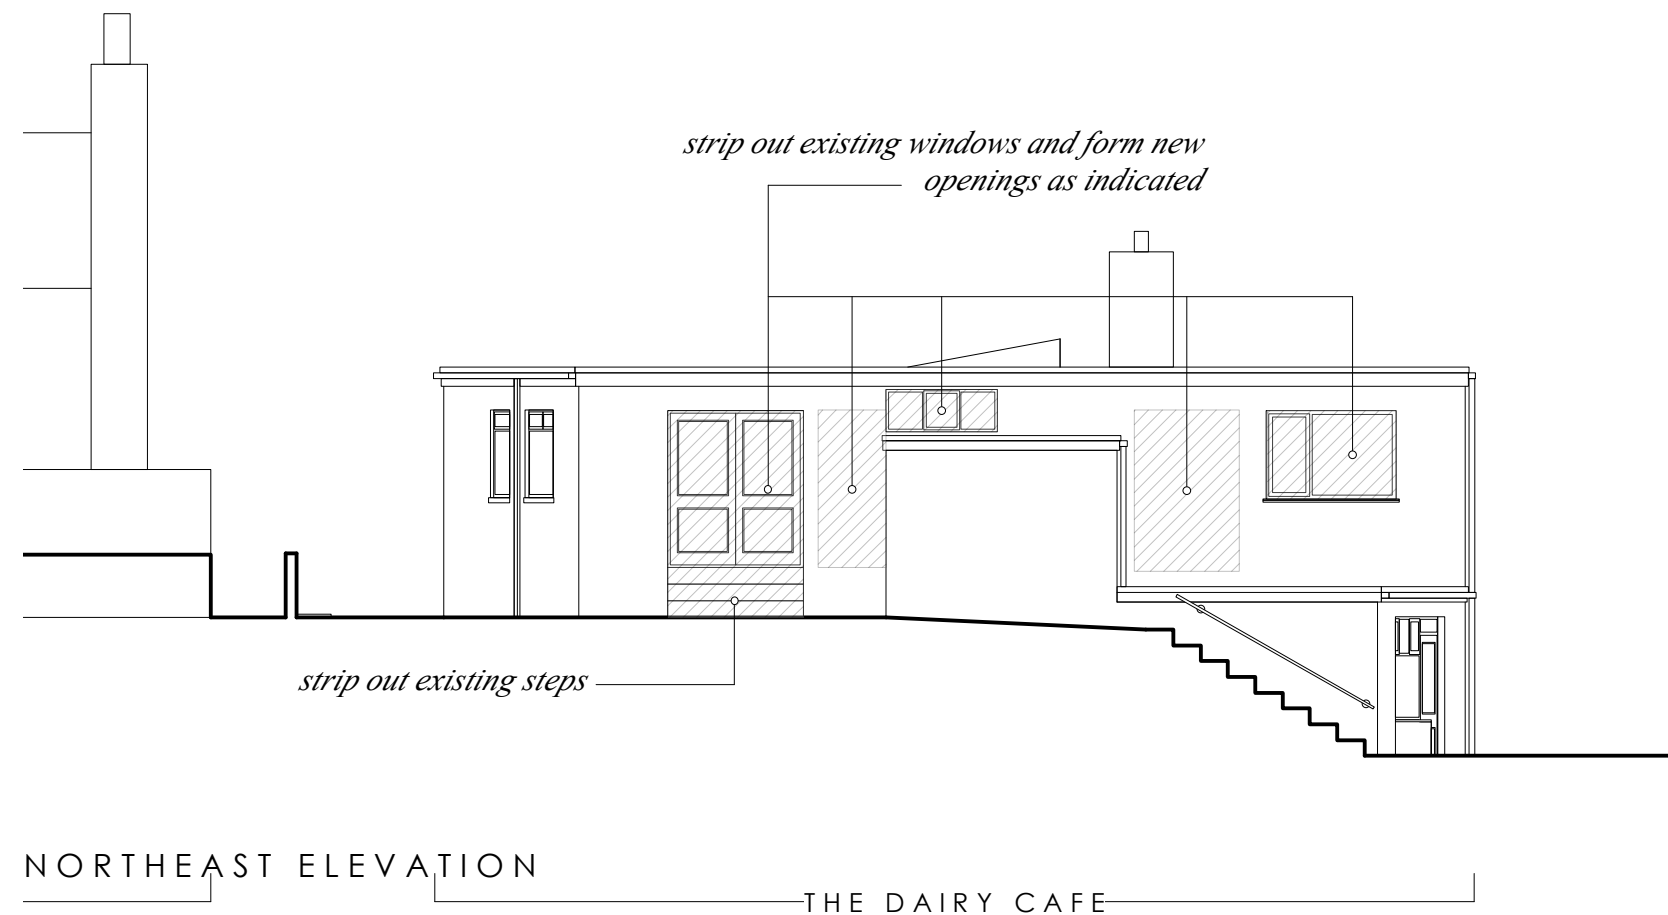

APPROVED
By Craig Dryden at 10:46 am, Nov 10, 2017

THE DAIRY CAFE
HIGHER STRAND ST MARYS

EXISTING
ELEVATIONS
SE+NE

DRAWING NO. DC06
DATE - MAY 2017
SCALE - 1:100