


Proposed Elevation D_South West
1 : 100

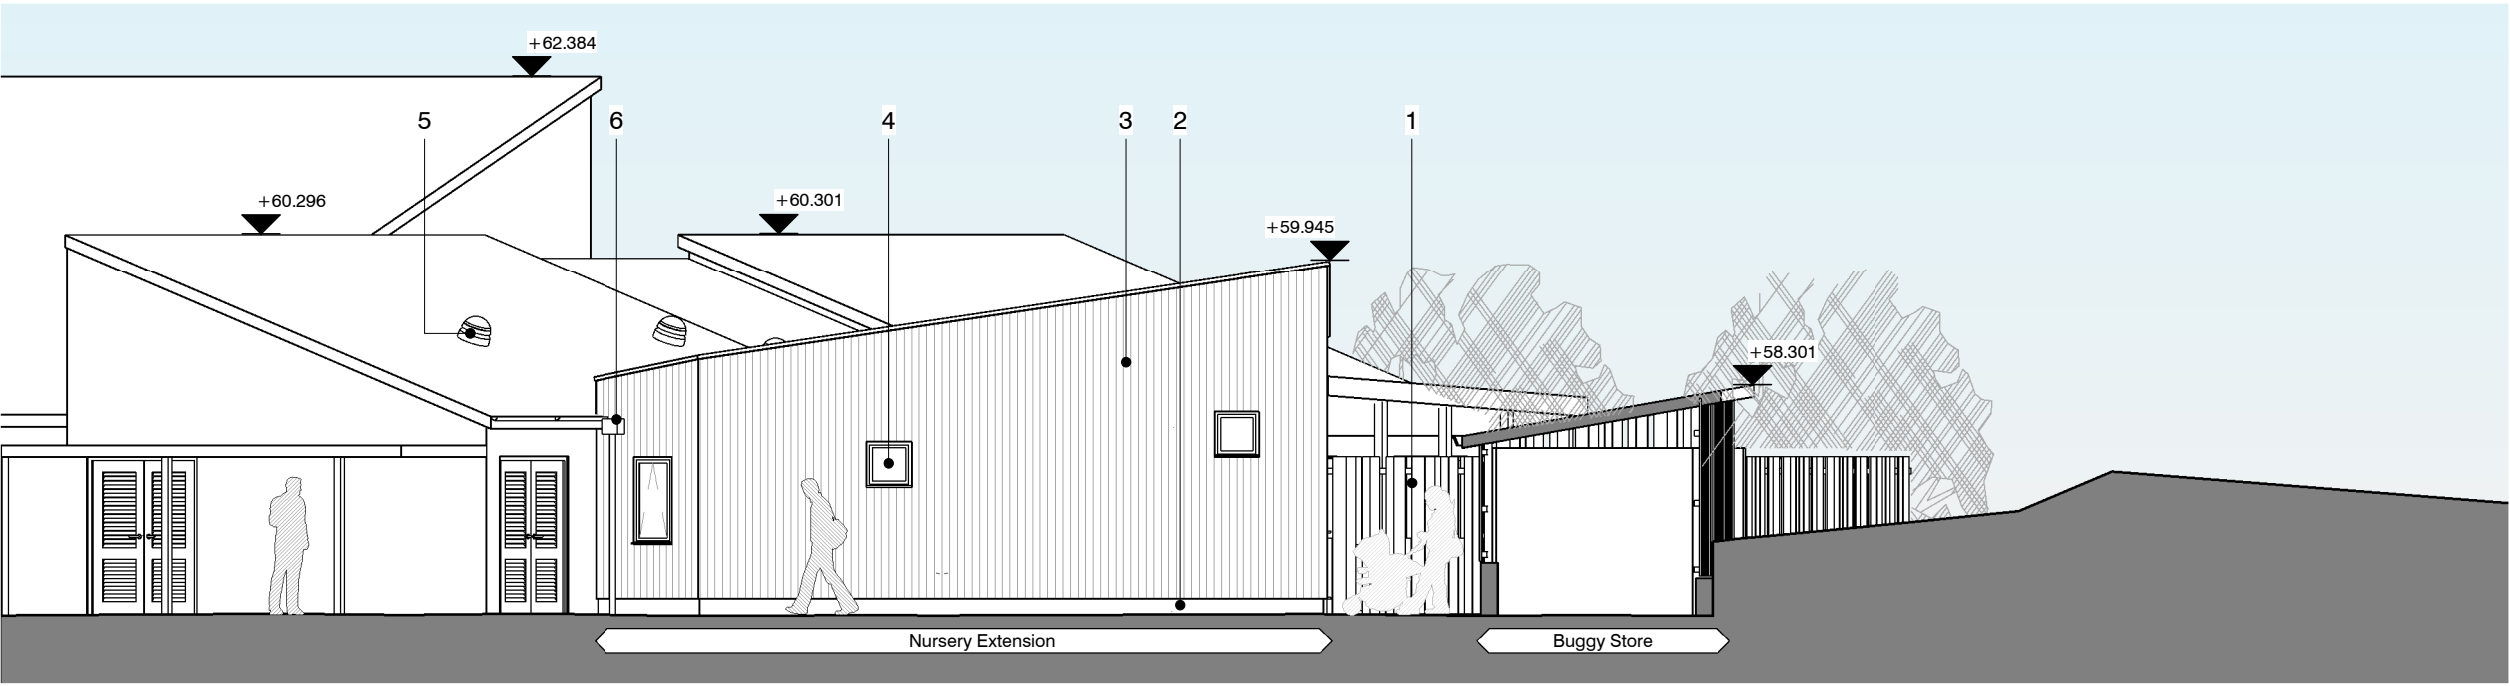

Proposed Elevation E_North West
1 : 100

Responsibility is not accepted for errors made by others in scaling from this drawing.
All construction information should be taken from figured dimensions only.

0mm 50mm

- 1 Proposed timber fence
- 2 Lime plaster plinth
- 3 Western red cedar vertical cladding
- 4 PVCu windows
- 5 Proposed sunpipe in existing roof
- 6 Rainwater hopper and downpipe
- 7 PVCu door
- 8 Canopy

PL	P08	04.08.2017	Planning Issue	
PL	P07	24.07.2017	Planning Issue	
STATUS	REV	DATE	DESCRIPTION	REVISED BY
CLIENT				Harry Parkinson
Council of the Isles of Scilly				Gareth Freathy
ORIGINATOR NO				150457

CONSULTANT

STRIDE TREGLOWN

www.stridetreglown.com © Stride Treglown Limited 2016

PROJECT

Carn Gwavel
Church Road
St Mary's
Isles of Scilly
TR21 0NA

DRAWING TITLE

Proposed Elevations 2 (Sheet 2 of 3)

SUITABILITY STATUS	SCALE
PL : PLANNING	As indicated @ A3
PROJECT ORIGINATOR ZONE LEVEL TYPE ROLE CLASSIFICATION NUMBER	REVISION
150457-STL-XX-XX-DR-A-XXXX-02003	P08