



Proposed Elevation A\_South  
1 : 100

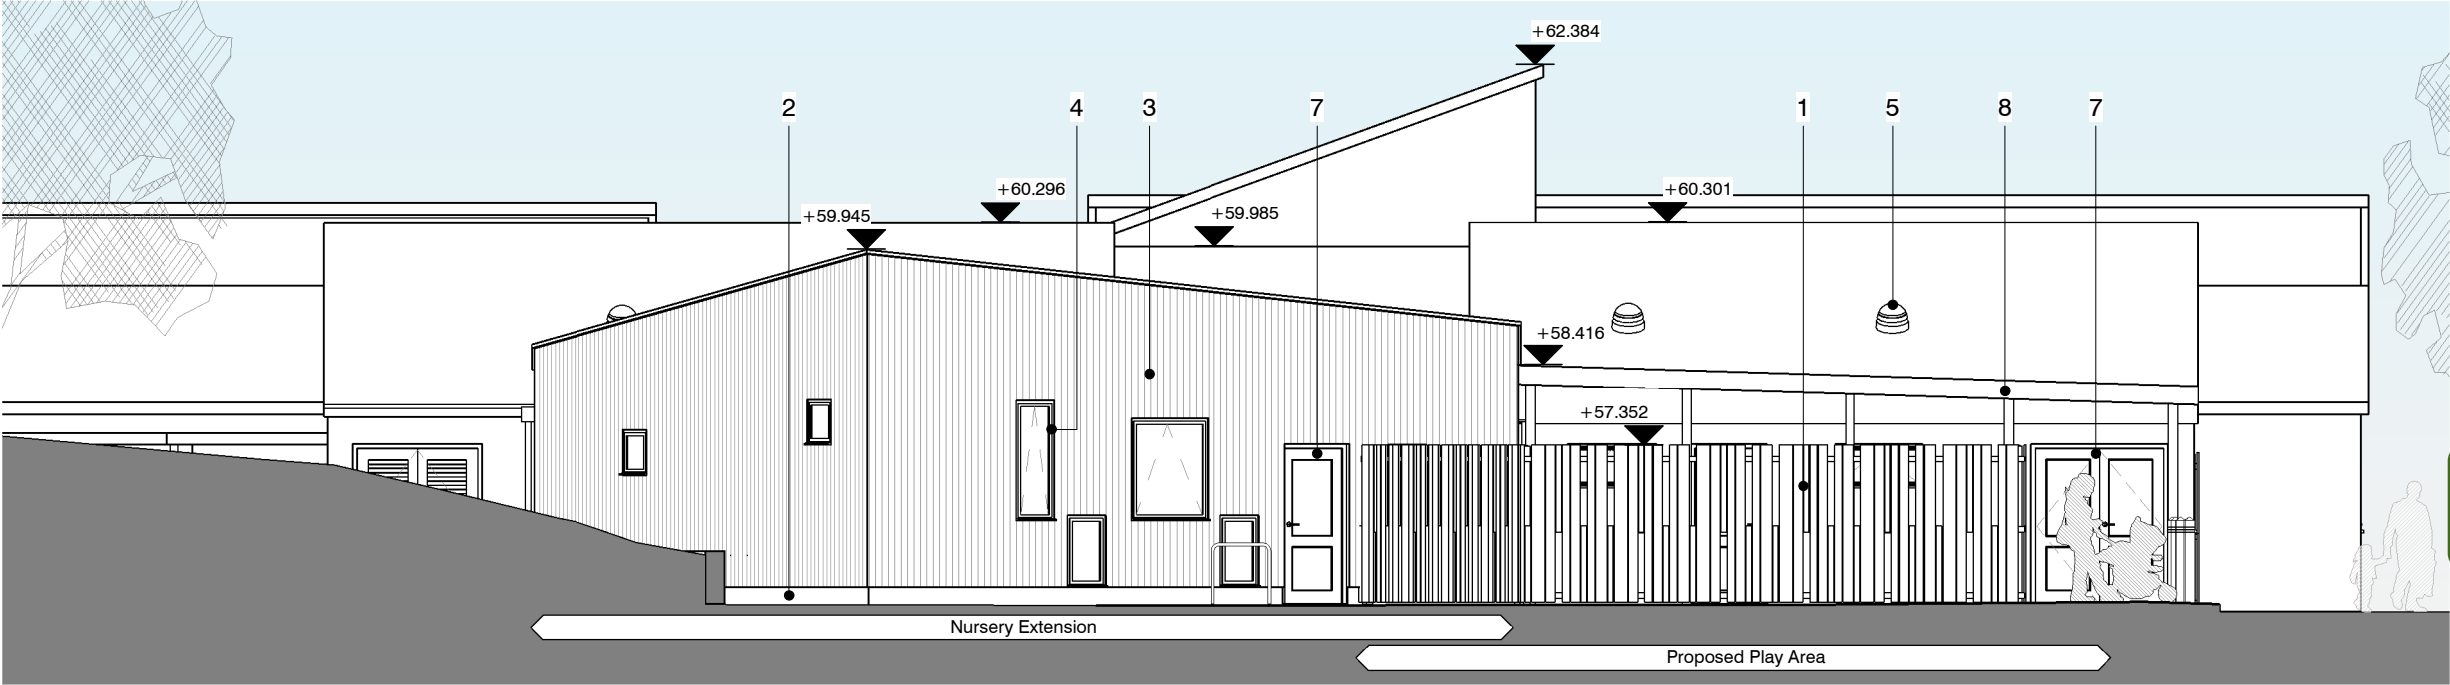

Proposed Elevation B\_West  
1 : 100

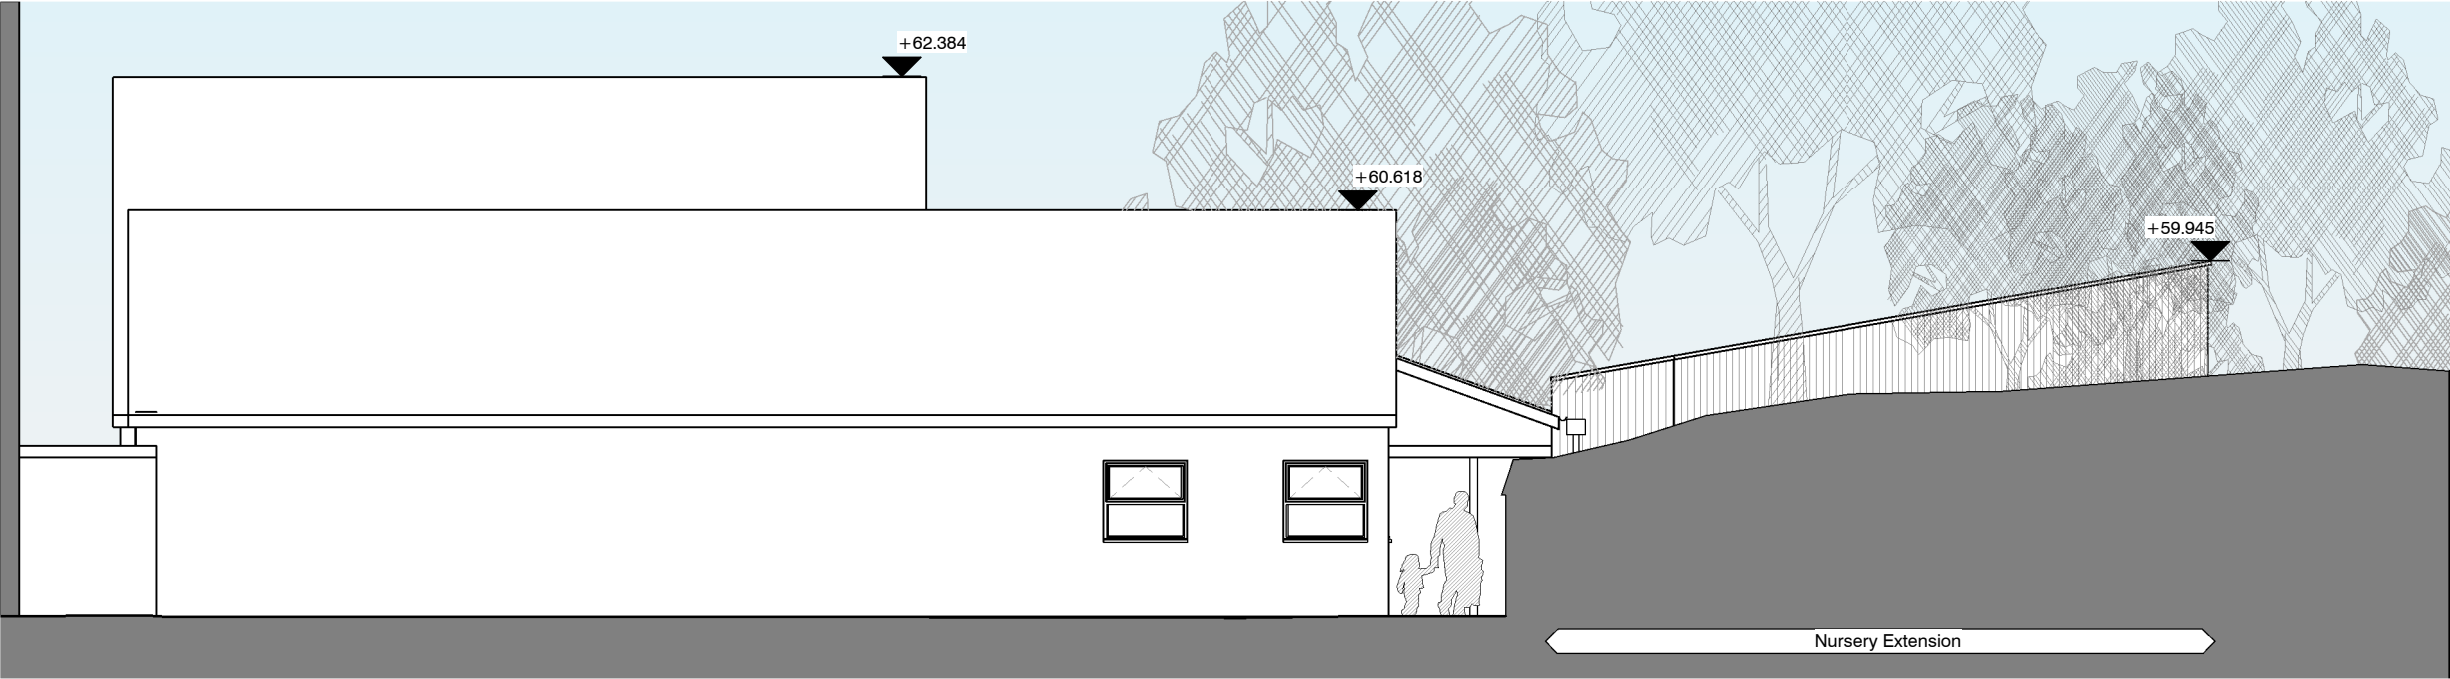

Proposed Elevation C\_North  
1 : 100

Responsibility is not accepted for errors made by others in scaling from this drawing.  
All construction information should be taken from figured dimensions only.

0mm 50mm

1 Proposed timber fence  
2 Lime plaster plinth  
3 Western red cedar vertical cladding  
4 PVCu windows  
5 Proposed sunpipe in existing roof  
6 Rainwater hopper and downpipe  
7 PVCu door  
8 Canopy

**APPROVED**  
By Craig Dryden at 11:46 am, Oct 10, 2017

STATUS	REV	DATE	DESCRIPTION	REVISOR
PL	P08	04.08.2017	Planning Issue	Harry Parkinson
PL	P07	24.07.2017	Planning Issue	Gareth Freathy
ORIGINATOR NO				150457

CONSULTANT  
**STRIDE TREGLOWN**  
www.stridetreglown.com © Stride Treglown Limited 2016

PROJECT  
Carn Gwavel  
Church Road  
St Mary's  
Isles of Scilly  
TR21 0NA

DRAWING TITLE  
Proposed Elevations 1 (Sheet 1 of 3)

SUITABILITY STATUS	SCALE
PL : PLANNING	As indicated @ A3

PROJECT	ORIGINATOR	ZONE	LEVEL	TYPE	ROLE	CLASSIFICATION	NUMBER	REVISION
150457-STL-XX-XX-DR-A-XXXX-02002								P08