


Proposed dwelling red  
Fish and chip shop blue  
Services trench green

RECEIVED BY THE  
PLANNING DEPARTMENT  
26 SEP 2017

pool green

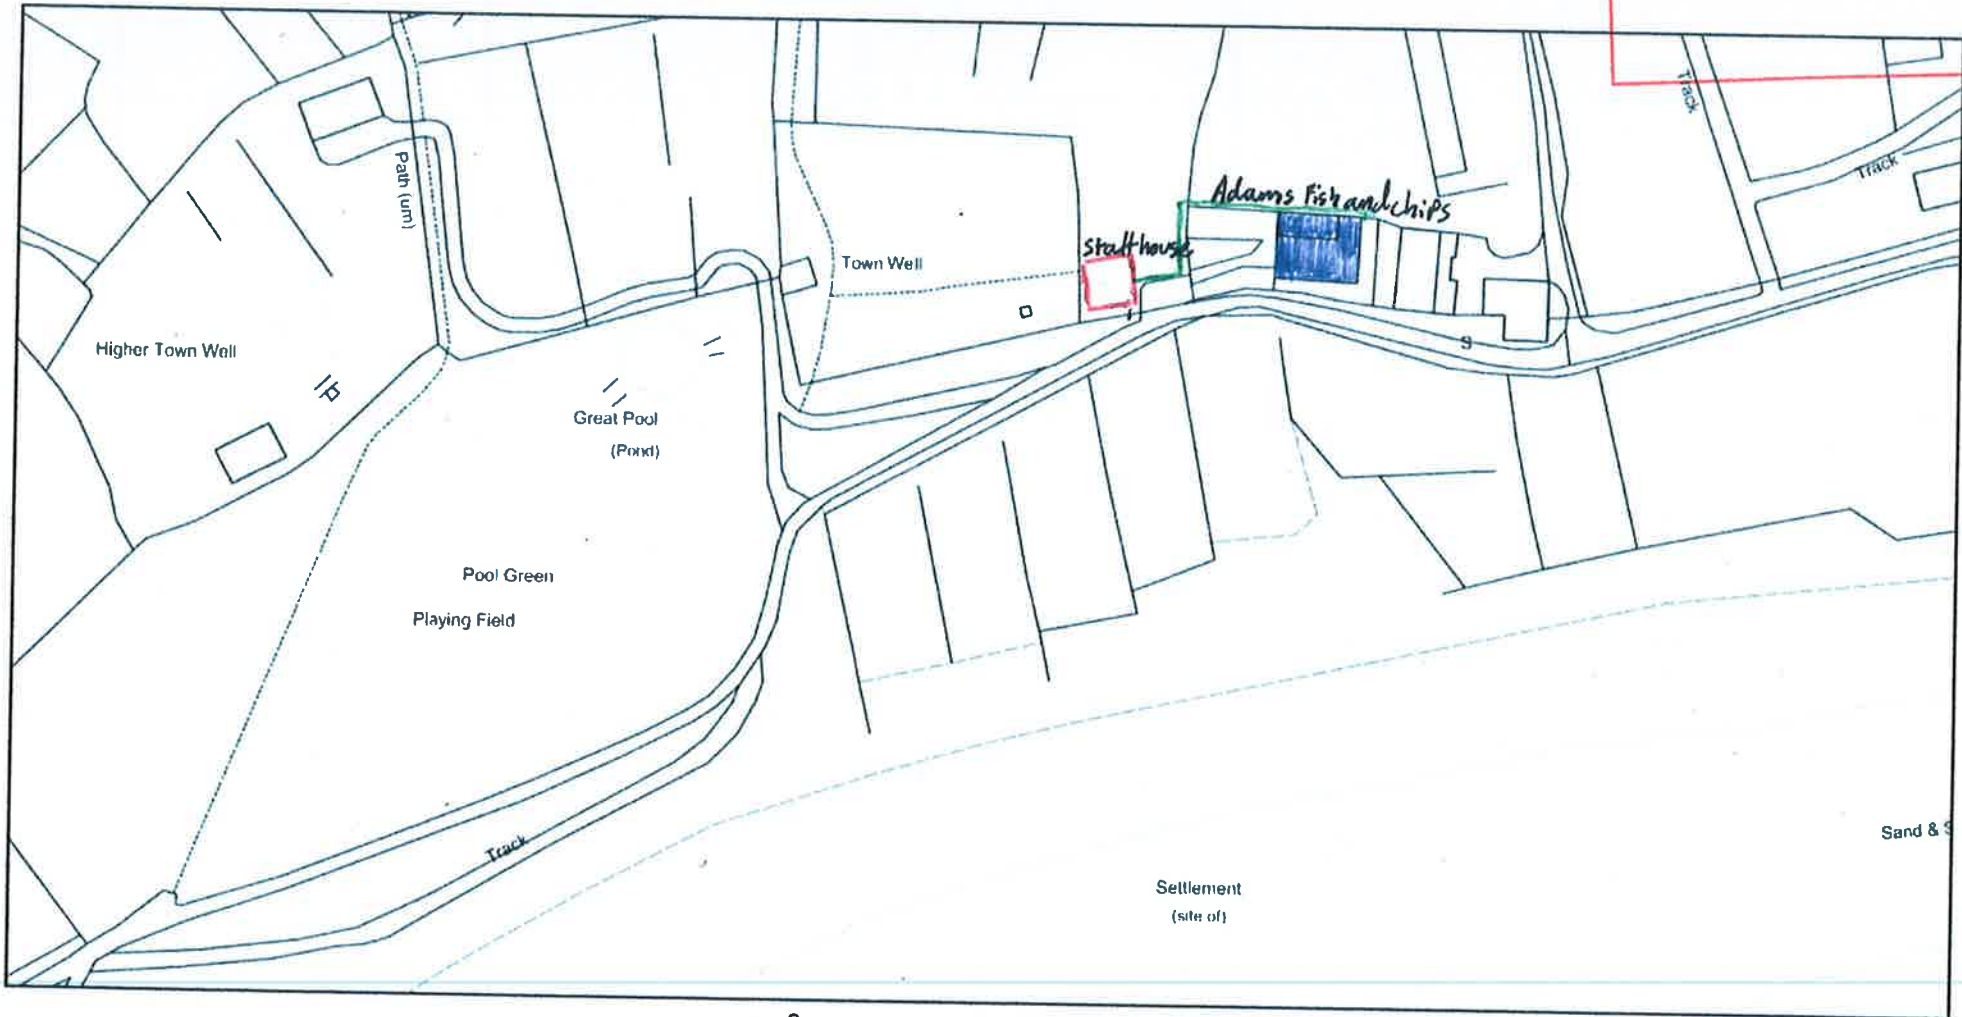

Plan Produced for: Adam Morton  
 Date Produced: 15 Sep 2017  
 Plan Reference Number: TQRQM17258125422961  
 Scale: 1:1250 @ A4

