



Aproximate scale 1:100

RECEIVED BY THE
PLANNING DEPARTMENT
26 SEP 2017

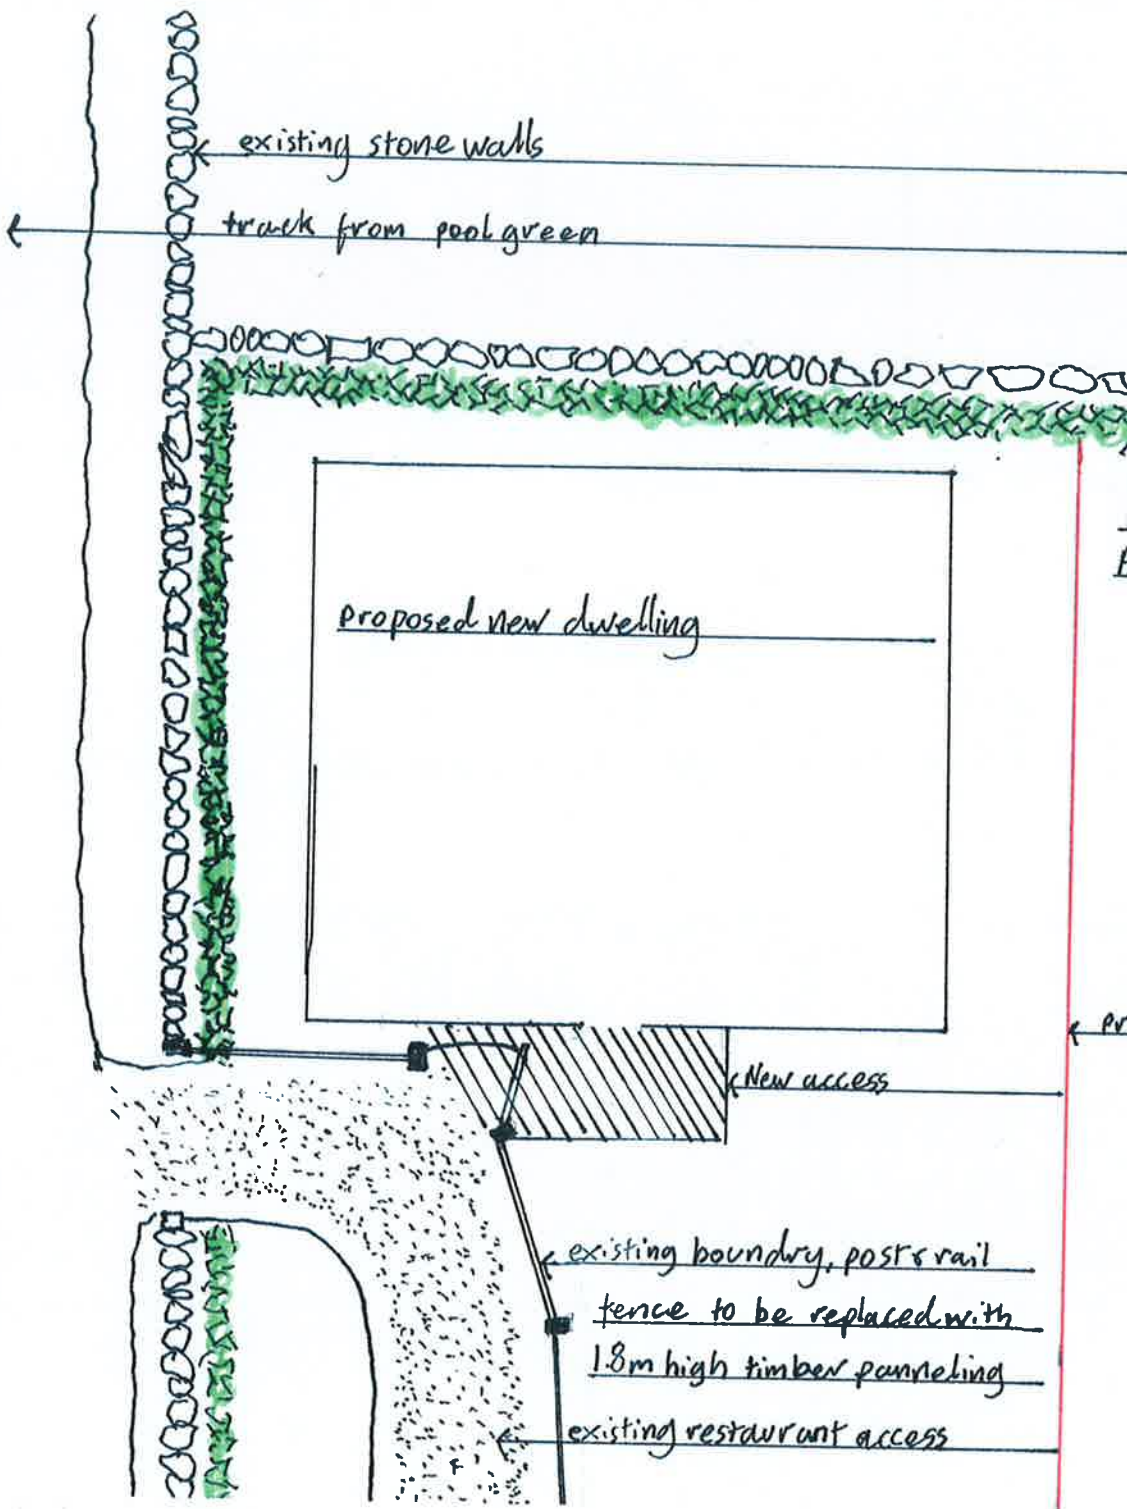

existing Pittisporum hedge 3.6-4m high (12')
Apex of proposed roof 4m high

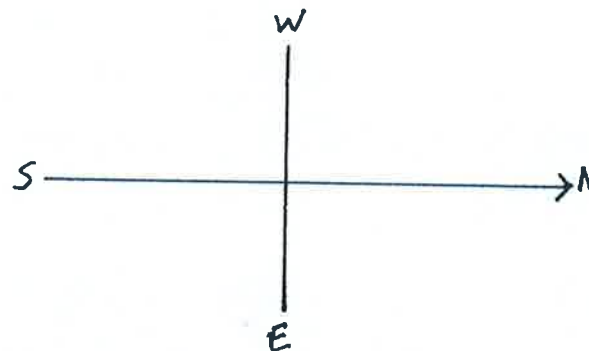

probable new boundary