


Proposed dwelling red
Fish and chip shop blue
Services trench green

RECEIVED BY THE
PLANNING DEPARTMENT
26 SEP 2017

pool green

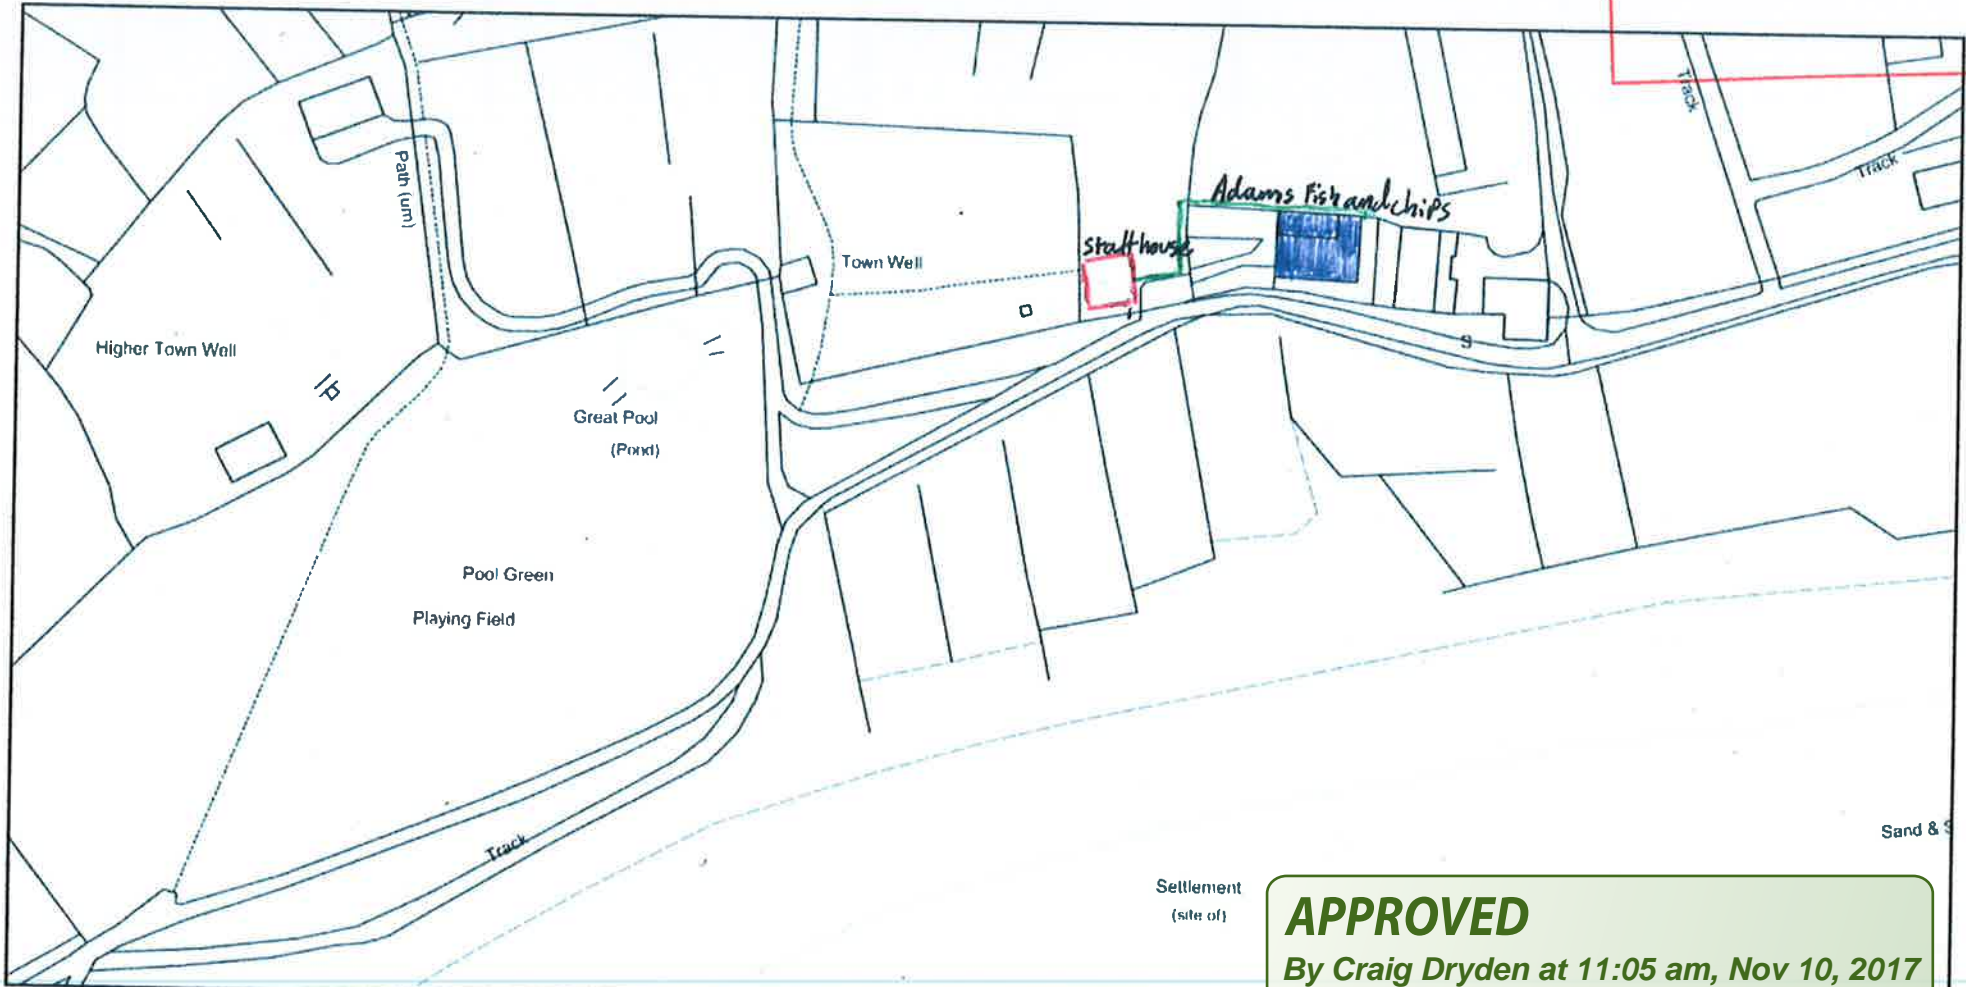

APPROVED
By Craig Dryden at 11:05 am, Nov 10, 2017



Plan Produced for: Adam Morton
Date Produced: 15 Sep 2017
Plan Reference Number: TQRQM17258125422961
Scale: 1:1250 @ A4

