



Approximate scale 1:100

RECEIVED BY THE  
PLANNING DEPARTMENT  
26 SEP 2017

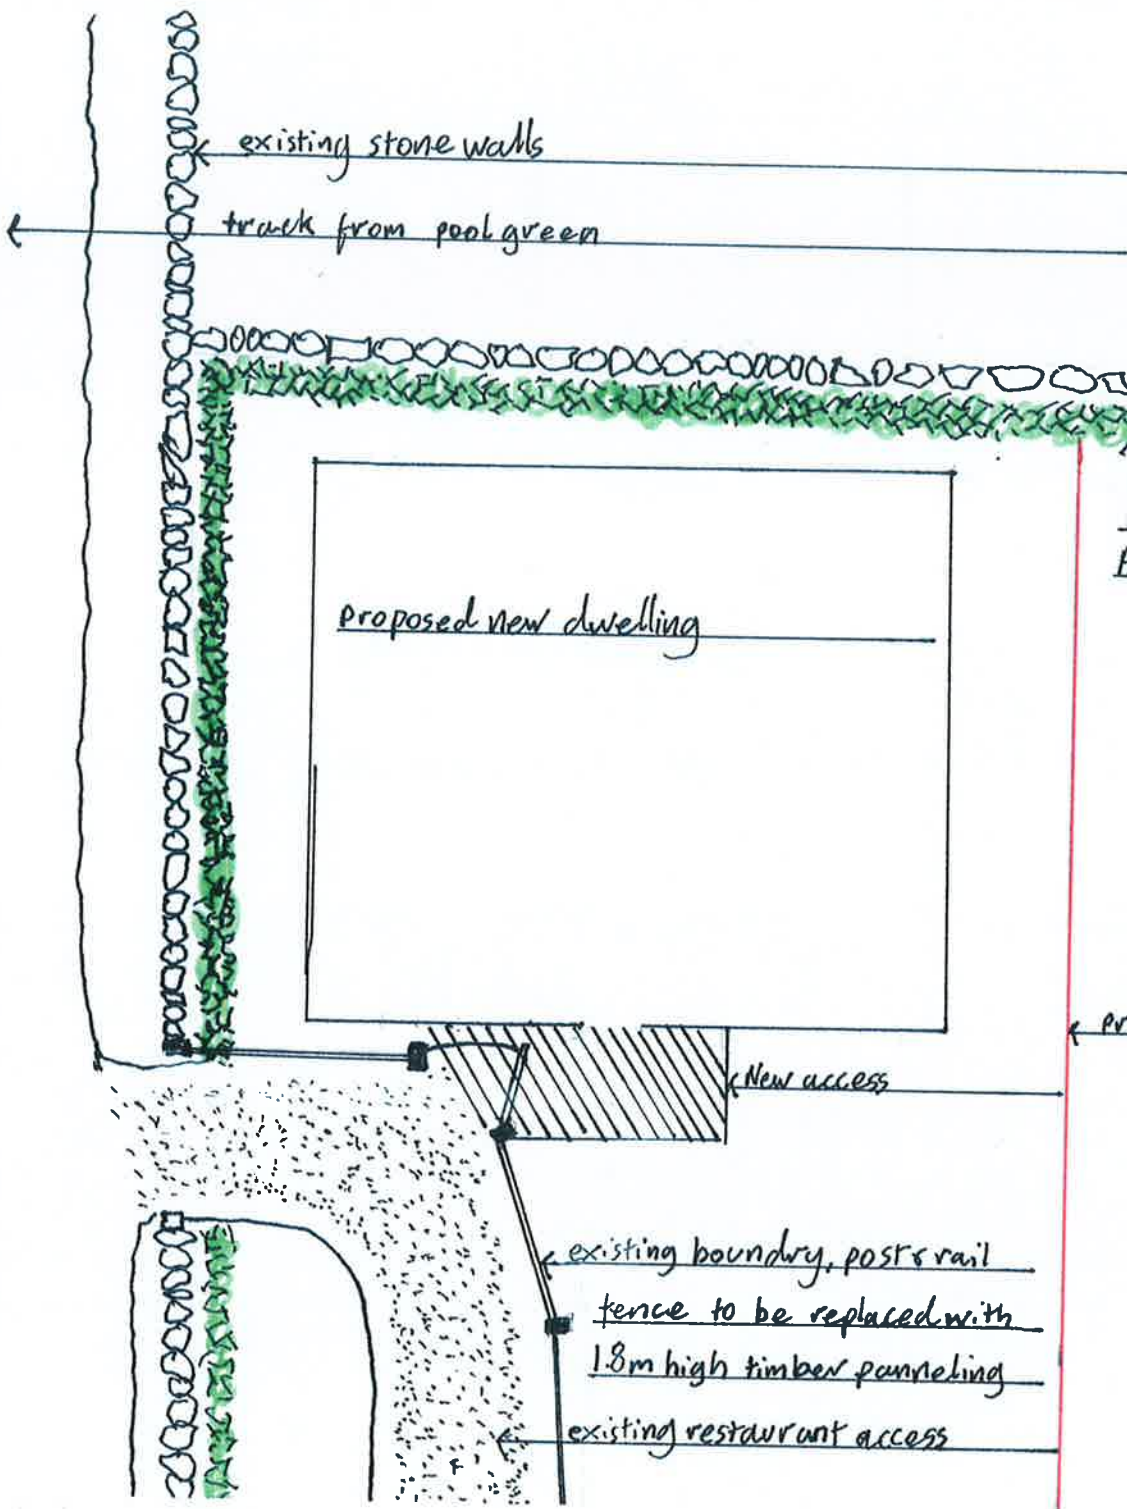

existing Pittisporum hedge 3.6-4m high (12')  
Apex of proposed roof 4m high

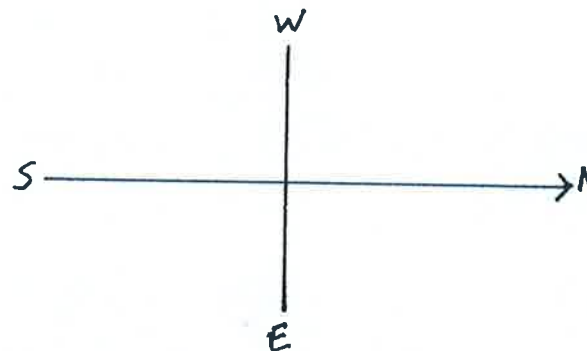

probable new boundary

**APPROVED**  
By Craig Dryden at 11:05 am, Nov 10, 2017