


RECEIVED BY THE
PLANNING DEPARTMENT
26 OCT 2017

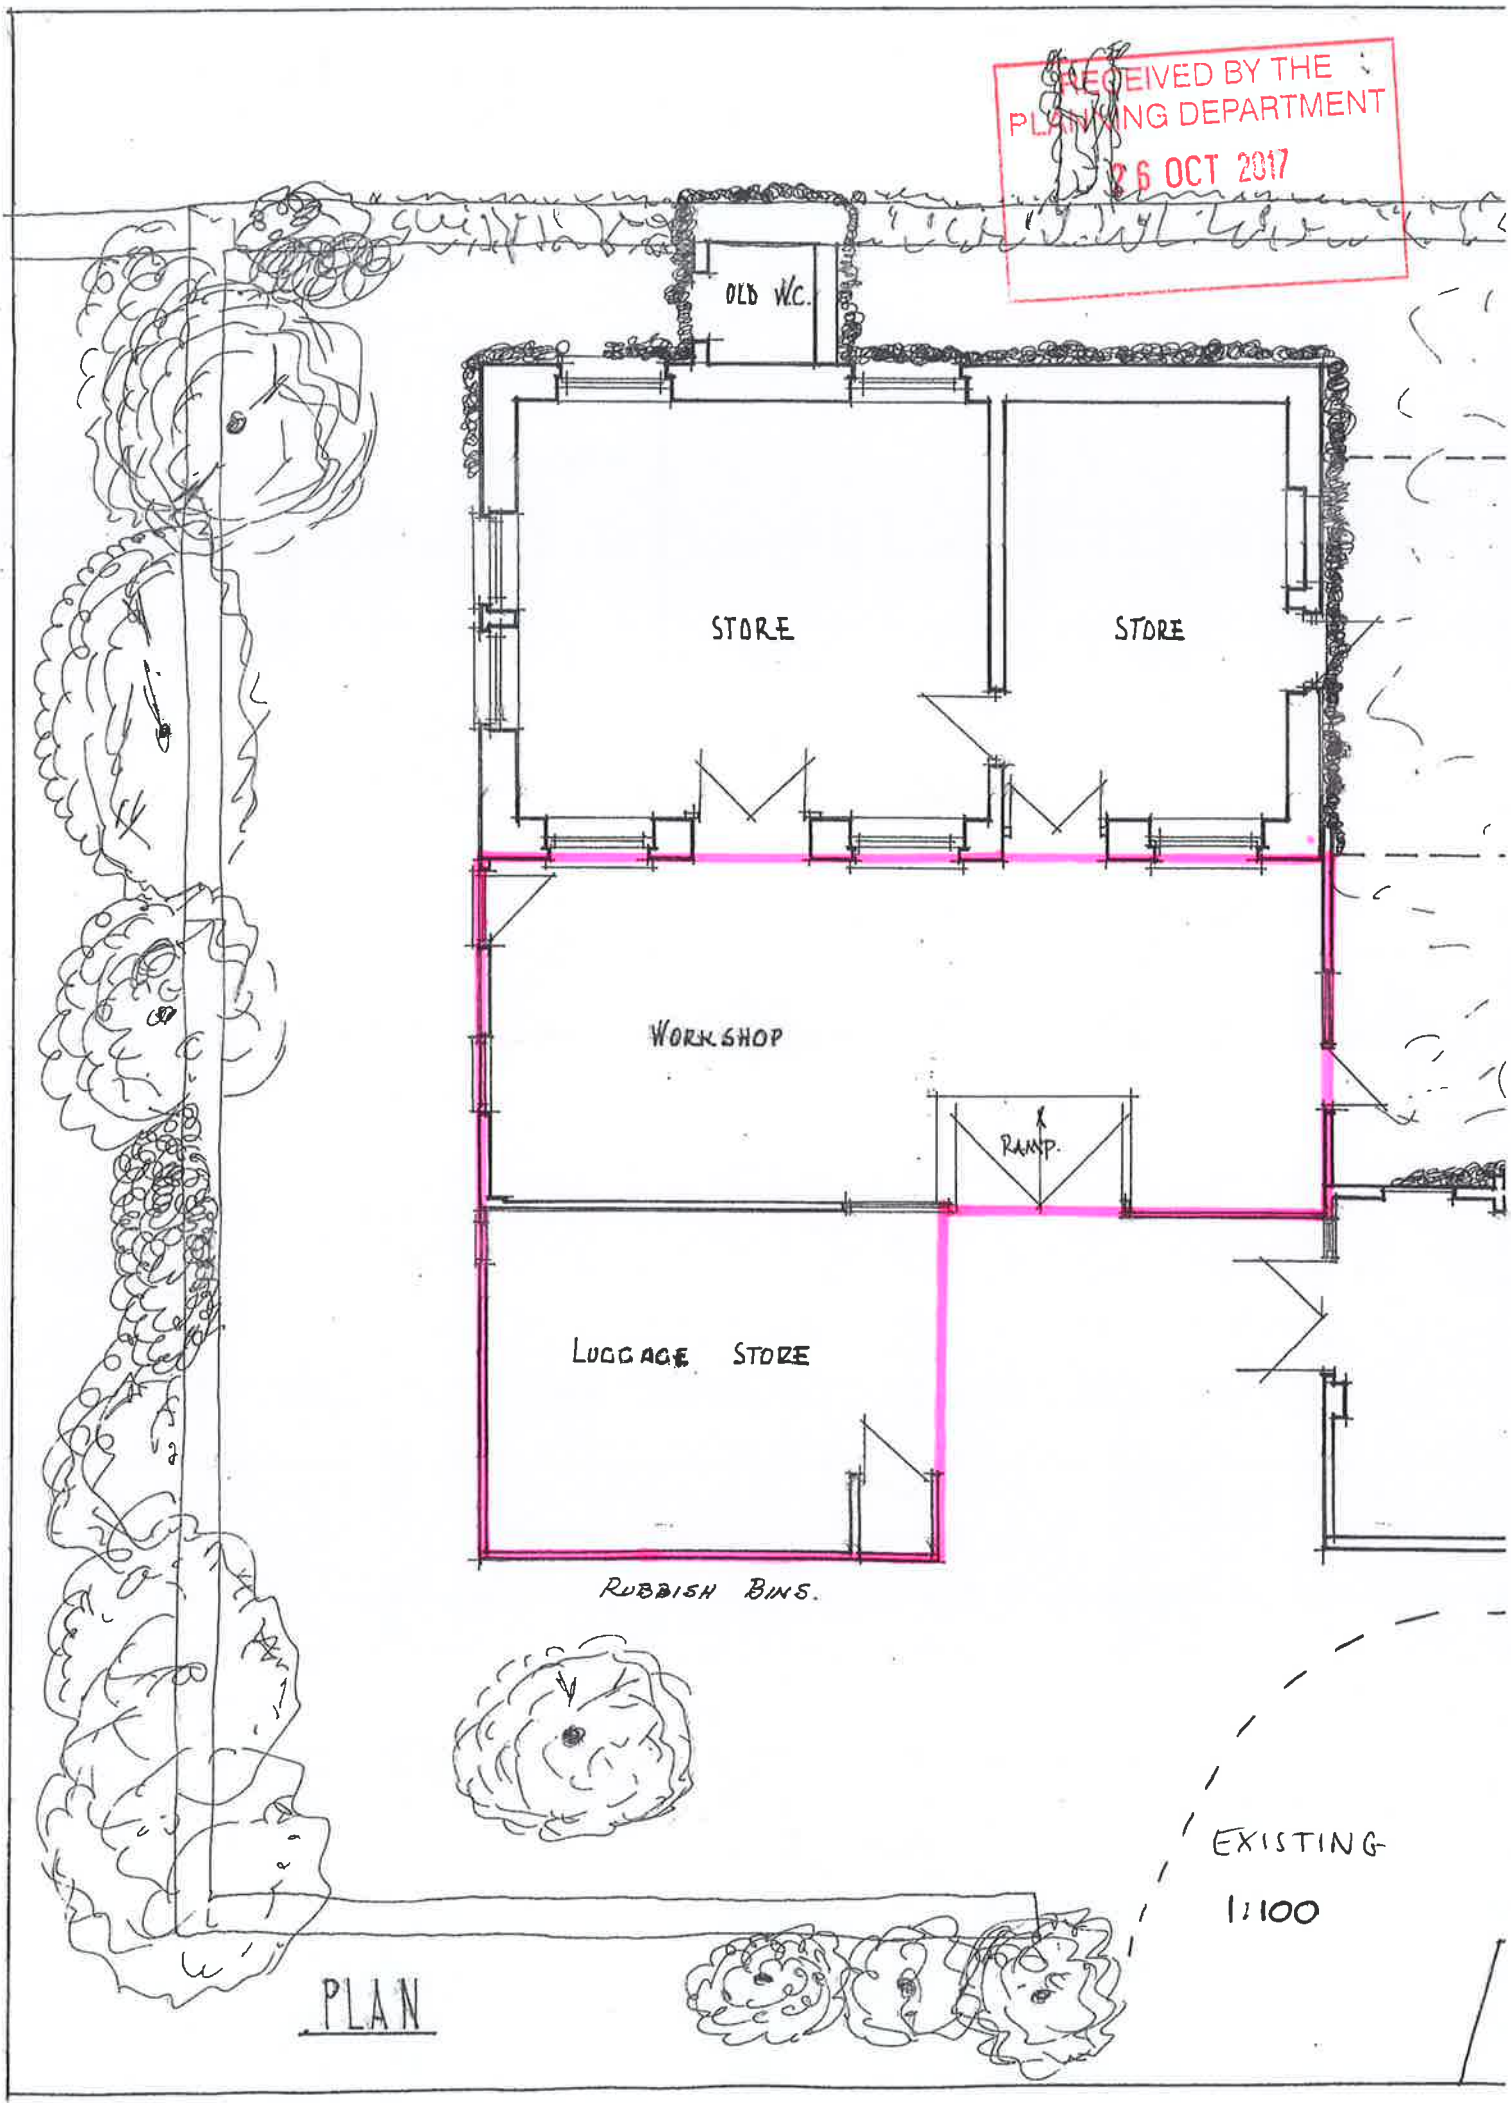

PLAN

EXISTING
1:100