



RECEIVED BY THE
PLANNING DEPARTMENT
26 OCT 2017

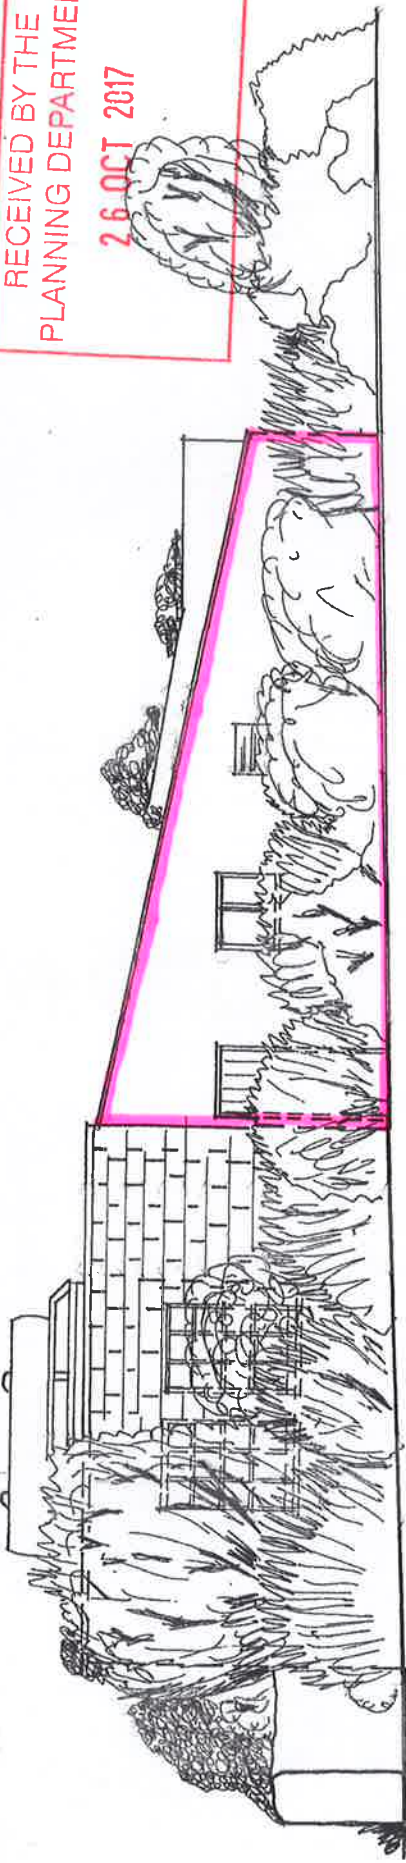

NORTH ELEVATION

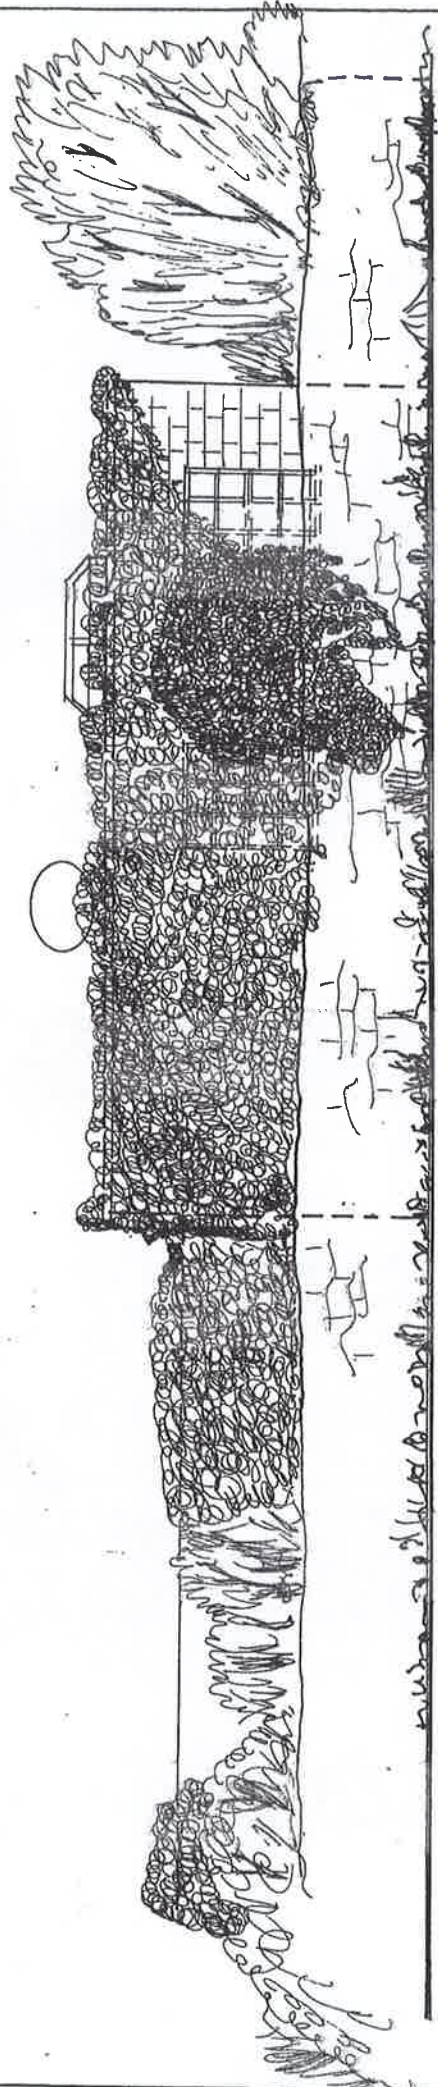

EAST ELEVATION

MAY · 2010
SCALE - 1:100

STORES, WORKSHOP & SHOP ISLES of SCILLY EXISTING	GARRISON CAMPSITE	ST. MARY'S
	MR & MRS E. MOULSON	
T.J. HIRON MRICS CLWDWISLEY ST MARY'S 01720 422563		TM-AS - 2