
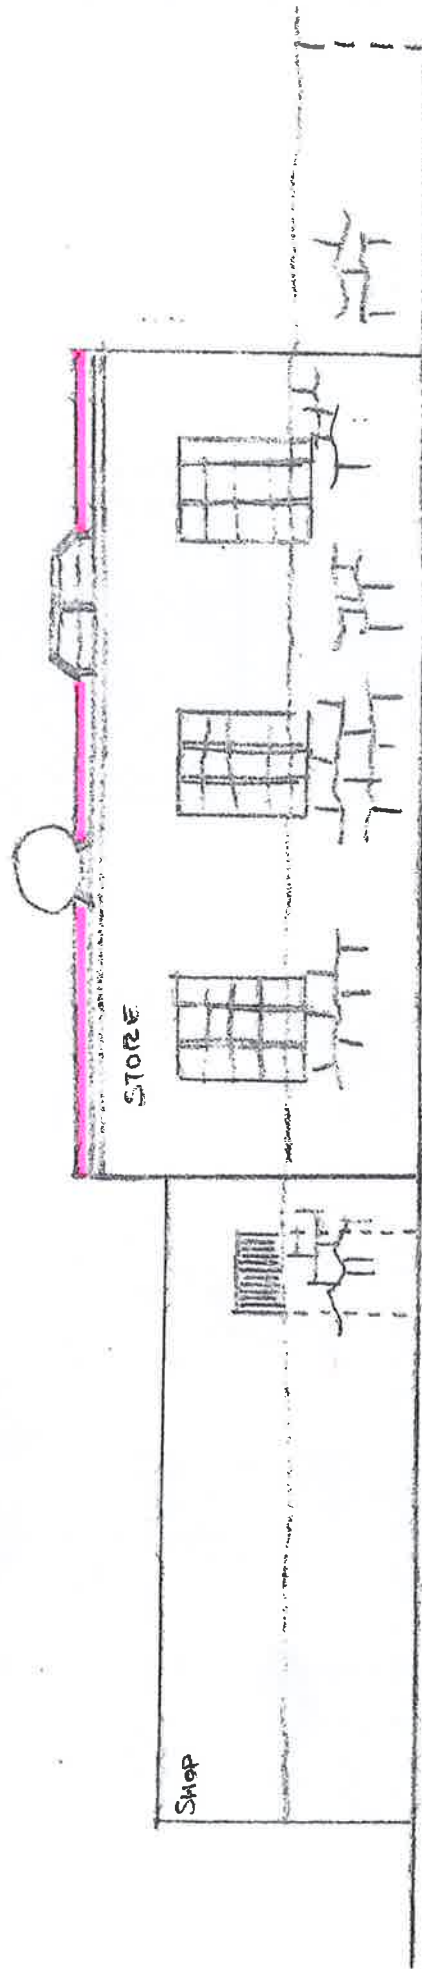


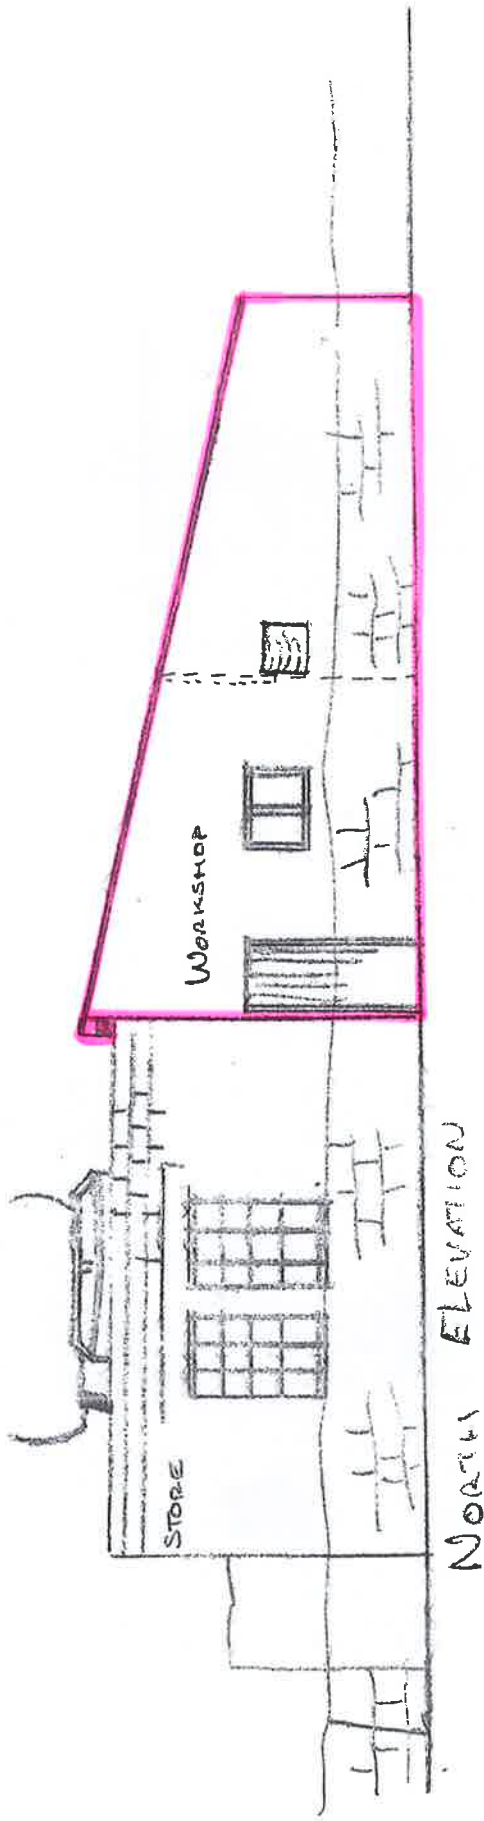

RECEIVED BY THE
PLANNING DEPARTMENT
03 NOV 2017

P-17-08

SCALE 1" = 100'

STORES, WORKSHOP, + SHOP

GARRISON CAMP SITE, ST. MARYS
MR. + MRS E. MULLISON PROPOSED