
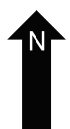
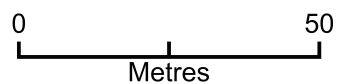


## High Barn, St Martin's

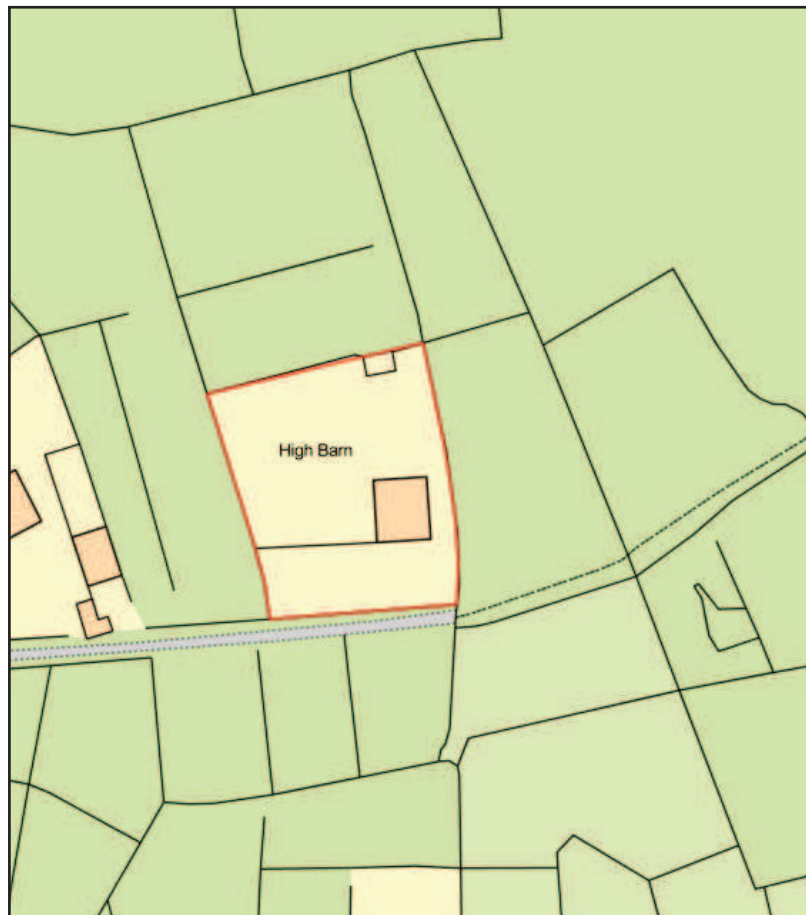

Plan Produced for: g Snowball  
Date Produced: 14 Dec 2017  
Plan Reference Number: TQRQM17348140208382  
Scale: 1:1250 @ A4


RECEIVED BY THE  
PLANNING DEPARTMENT

17 OCT 2017

new hedging planted to become screen




PLAN OF  
HIGH BARN  
SITE

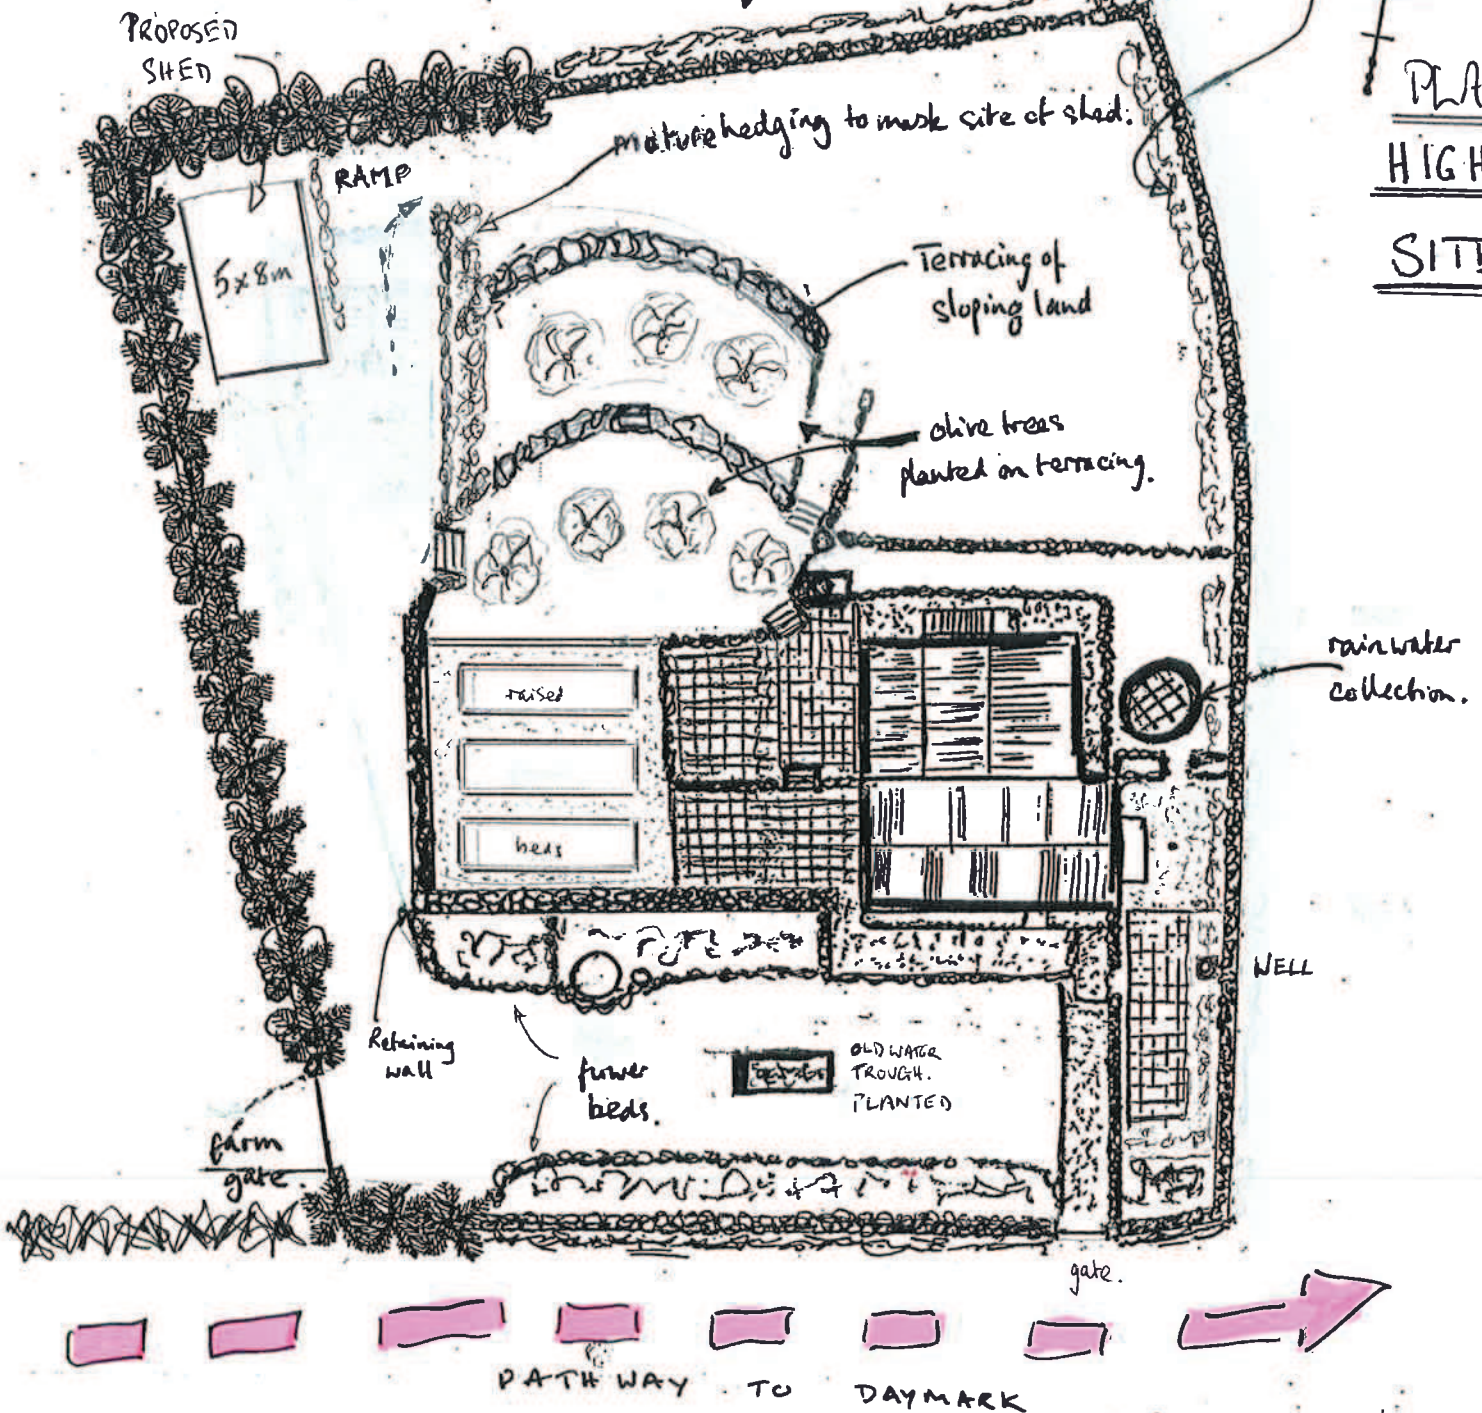




# HIGH BARN SE MARTINS

## PROPOSED SHED DESIGN

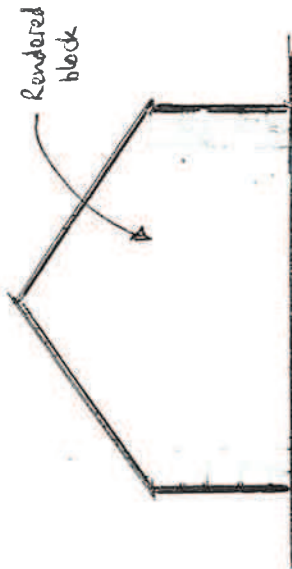


ELEVATION NORTH

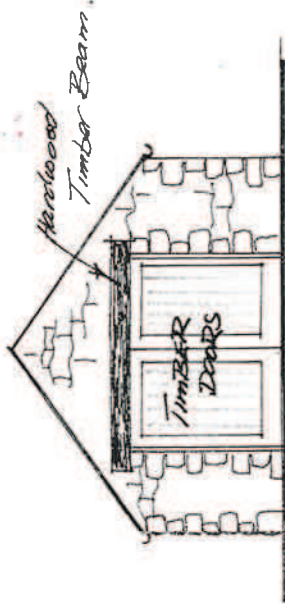

ELEVATION SOUTH


SHED FRONT

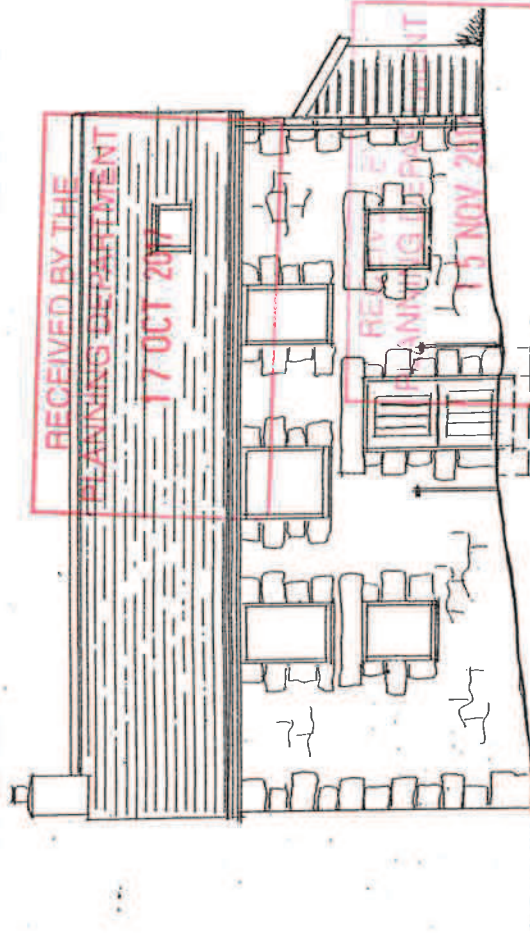

FRONT ELEVATION OF BARN FOR STYLE

SCALE 1:100

WEST ELEVATION

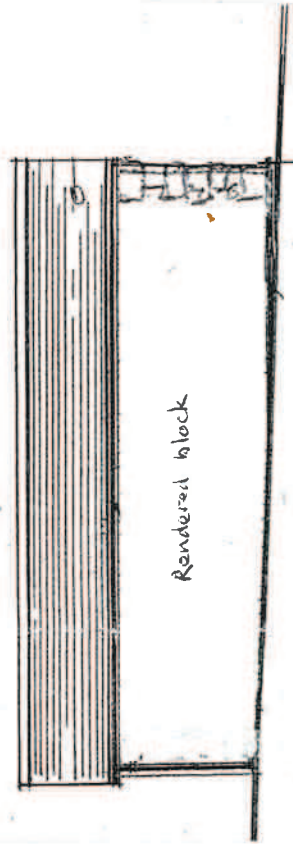

8000 mm

EAST ELEVATION



8000 mm

Ref: GS 11/17.