


Land adj. Beachfield House

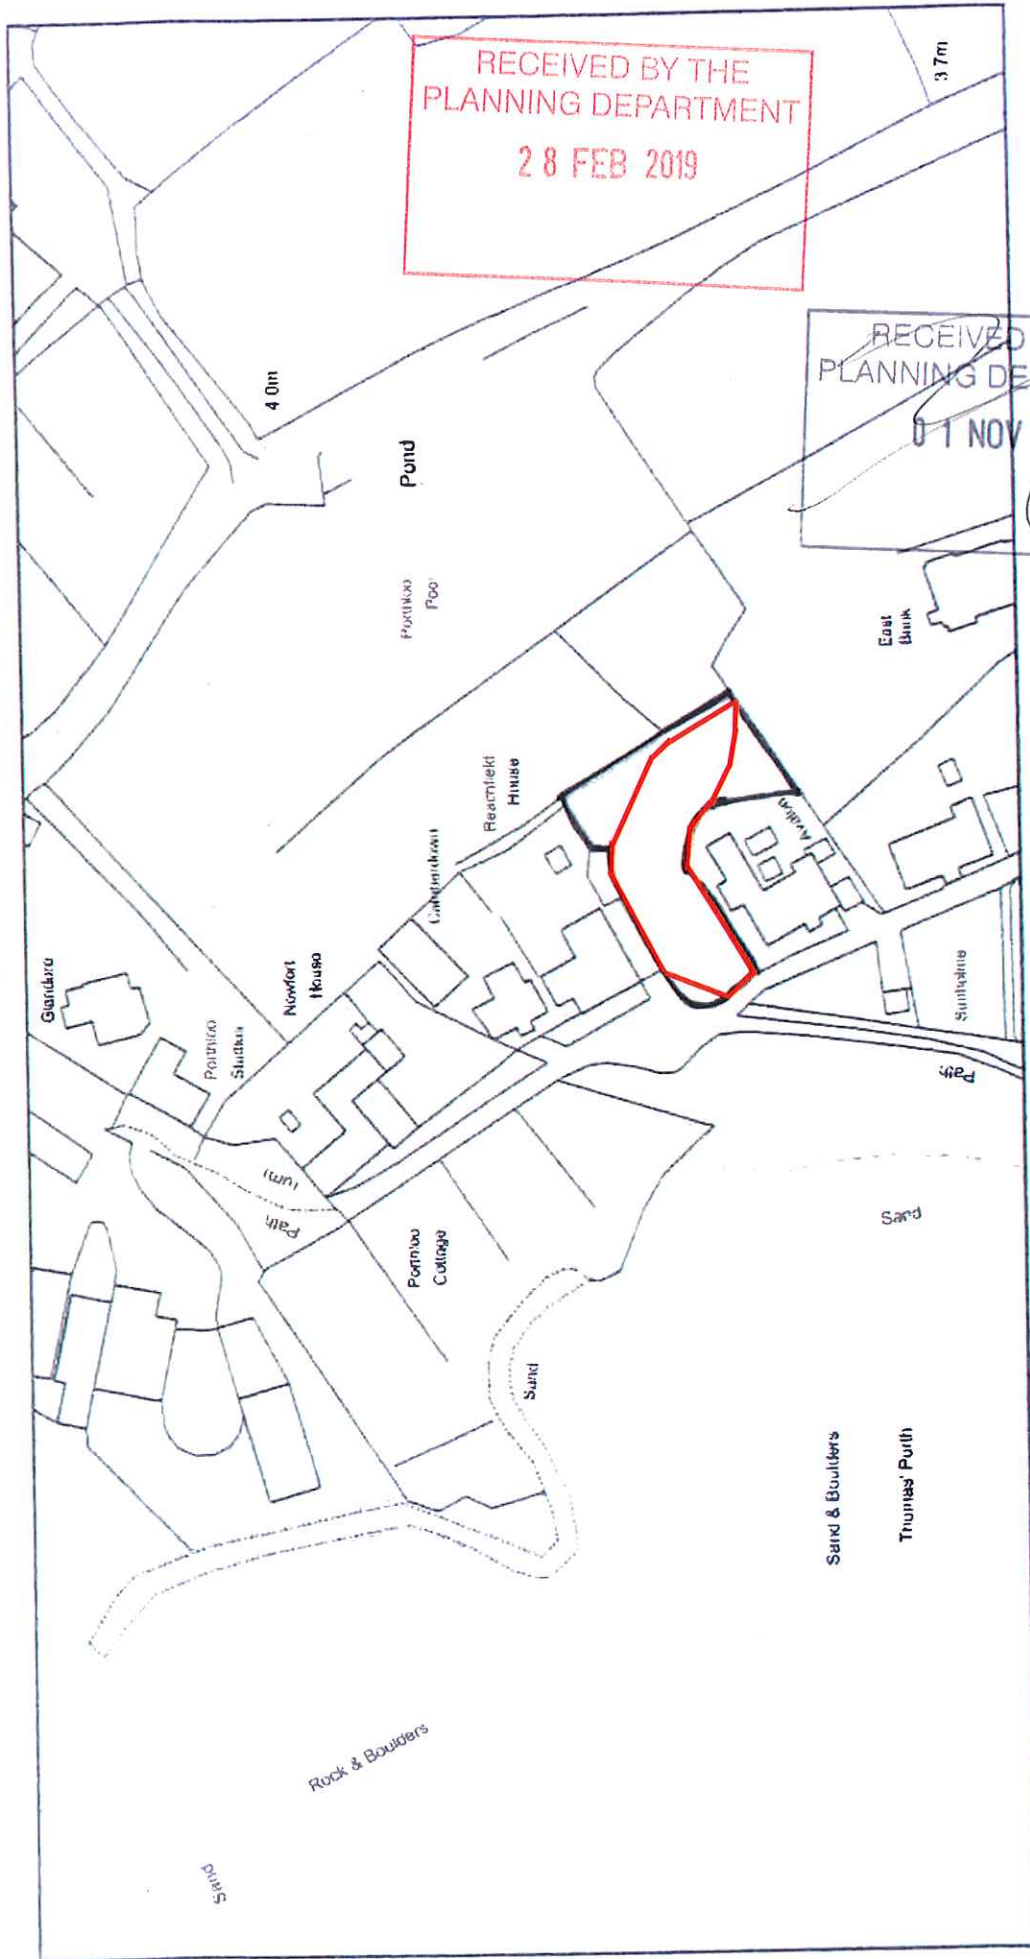

RECEIVED BY THE
PLANNING DEPARTMENT
28 FEB 2019

RECEIVED BY THE
PLANNING DEPARTMENT
01 NOV 2017



Plan Produced for: **S Wharmersley**

Date Produced: 01 Nov 2017
Plan Reference Number: TQRQM17305094818374
Scale: 1:1250 @ A4



00471 Licence number 0600040768