


GROUND FLOOR

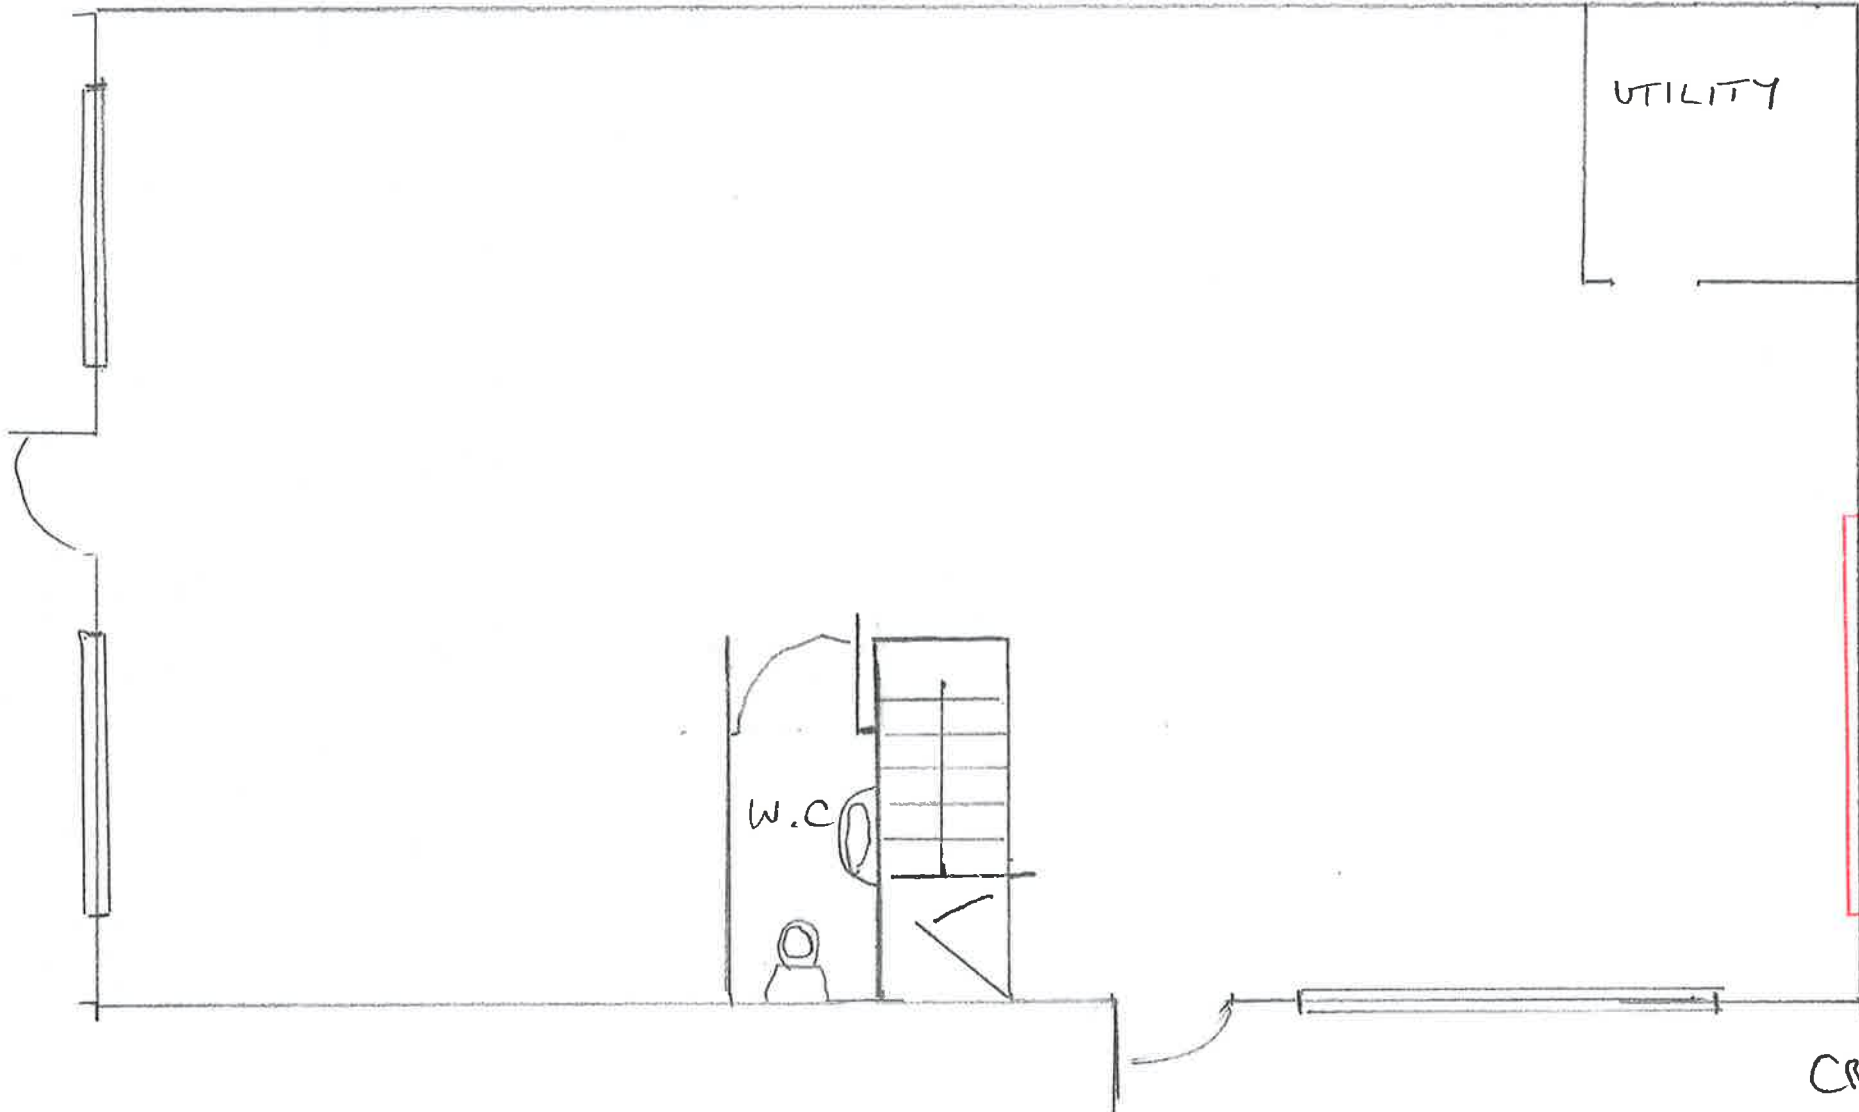

RECEIVED BY THE
PLANNING DEPARTMENT
01 NOV 2017

02-17-095

CRAFT HOUSE
1:50 Scale