


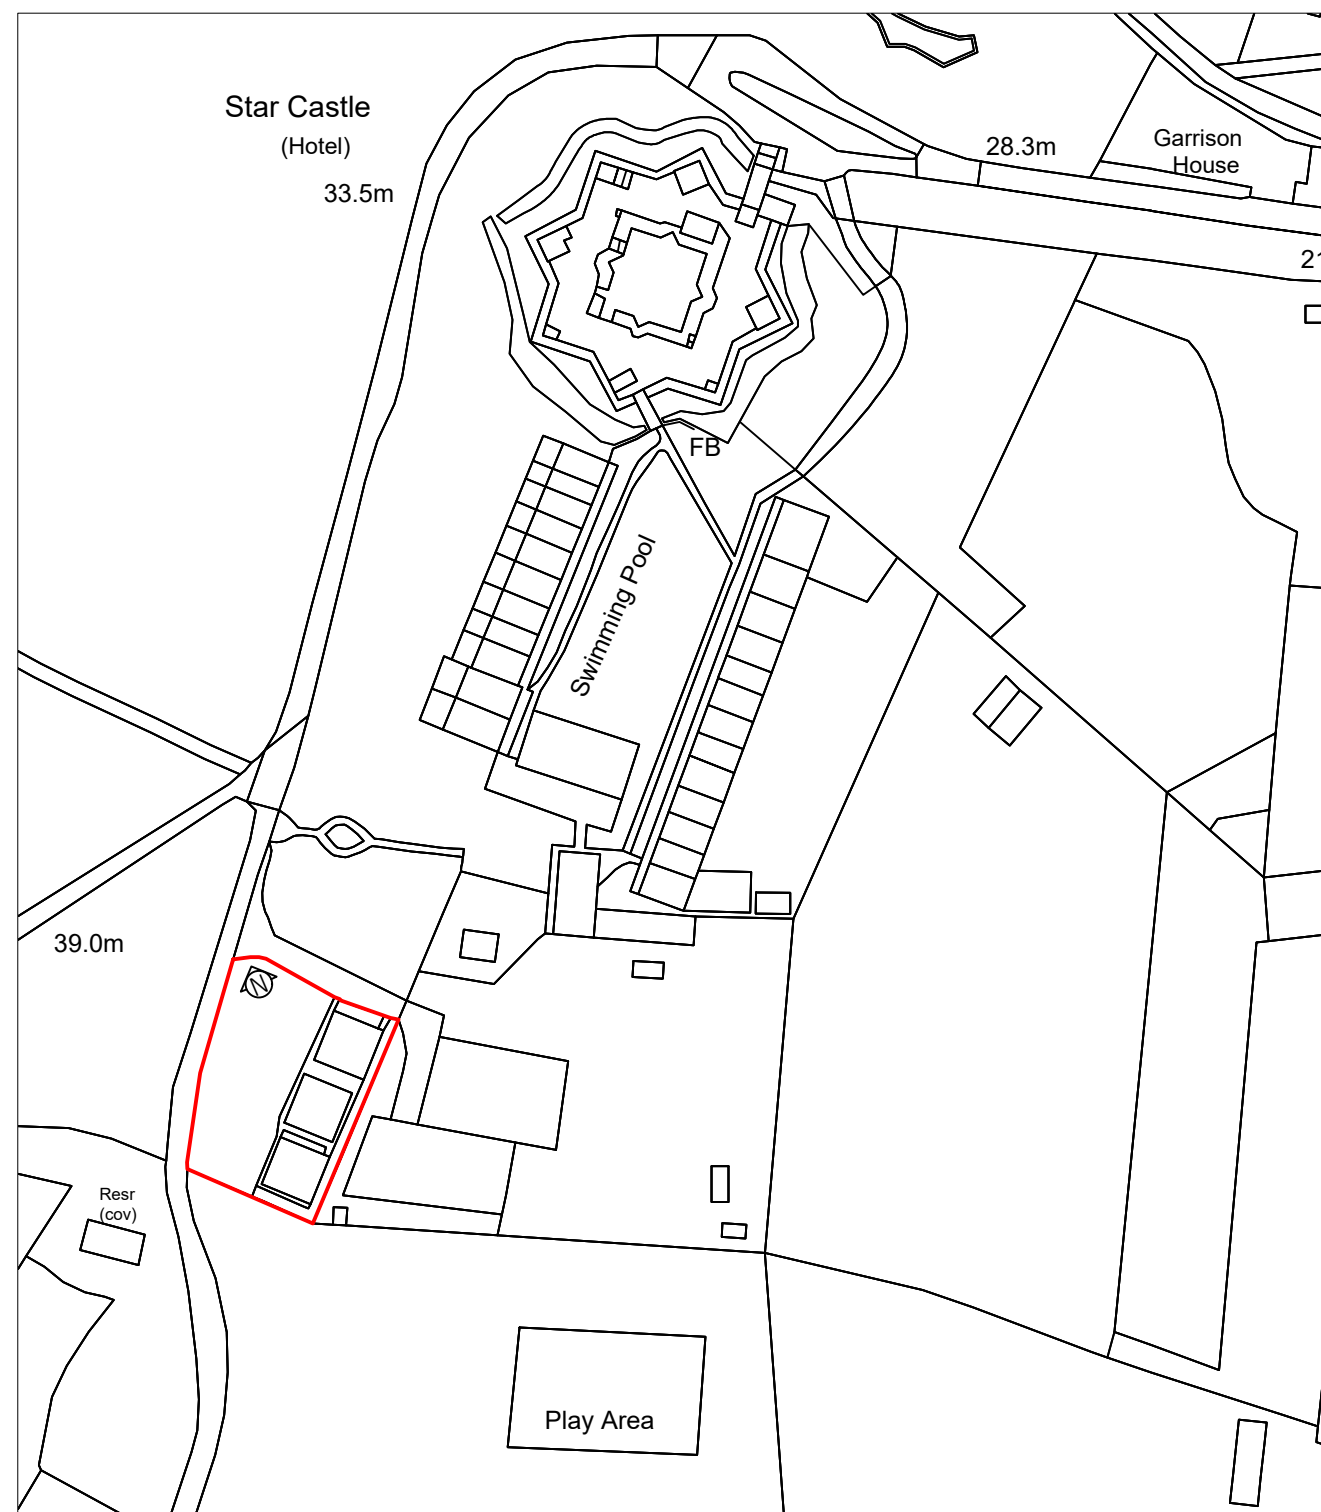

Notes:

1. THIS DRAWING IS COPYRIGHT AND IS FOR USE ON THIS SITE ONLY.
2. THIS DRAWING MUST BE READ IN CONJUNCTION WITH ANY RELEVANT ARCHITECTS AND SPECIALIST CONSULTANT DRAWINGS.
3. DIMENSIONS SHOWN ON THIS DRAWING MAY NOT BE SCALED FROM. ALL DIMENSIONS ARE TO BE CHECKED ON SITE.
4. THE INFORMATION ON THIS DRAWING IS BASED ON DRAWINGS PROVIDED BY BM DEVELOPMENTS. ALL EXISTING SITE DETAILS RELATED TO NEW WORKS MUST BE CONFIRMED ON SITE PRIOR TO INSTALLATION WORKS. ANY VARIATIONS TO THE ASSUMPTIONS NOTED ARE TO BE REPORTED TO THE ENGINEER IMMEDIATELY.
5. DISCREPANCIES AND/OR AMBIGUITIES WITHIN THIS DRAWING, BETWEEN IT AND INFORMATION GIVEN ELSEWHERE, MUST BE REPORTED IMMEDIATELY TO THIS OFFICE FOR CLARIFICATION BEFORE PROCEEDING.
6. RESPONSIBILITY FOR THE REPRODUCTION OF THIS DRAWING IN PAPER FORM, OR IF ISSUED IN ELECTRONIC FORMAT, LIES WITH THE RECIPIENT TO CHECK THAT ALL INFORMATION HAS BEEN REPLICATED IN FULL. THIS IS CORRECT WHEN COMPARED TO THE ORIGINAL PAPER OR ELECTRONIC IMAGE. GRAPHICAL REPRESENTATIONS OF EQUIPMENT ON THIS DRAWING HAVE BEEN CO-ORDINATED, BUT ARE APPROXIMATIONS ONLY. PLEASE REFER TO SPECIFICATIONS AND / OR DETAILS FOR ACTUAL SIZES AND/OR SPECIFIC CONTRACTOR CONSTRUCTION INFORMATION.

[illegible]

Client:

MR JAMES FRANCIS

Project:

STAR CASTLE HOTEL, ST MARYS
ISLES OF SCILLY, TR21 0JA

Produced By:

Drawn B

Checked By:

BM DEVELOPMENTS

SC

SF

Drawing Title:

LOCATION PLAN

Drawing Number:

SCH S 001

Drawing Scale:

1:1250 @ A3

Purpose of Issue:

PRELIMINARY

Revision:

P1

Date of Submission:

16/11/2017



Bespoke Modular Developments

Unit 3, Four Dells Farm
Poles Lane
Otterbourne
Nr Winchester, SO21 2DY

Telephone 01962 714 714

Email info@bmdevelopments.net
Web www.bmdevelopments.net

Copyright. Do not scale from this drawing. Issued for purposes indicated only. All dimensions to be checked on site.