


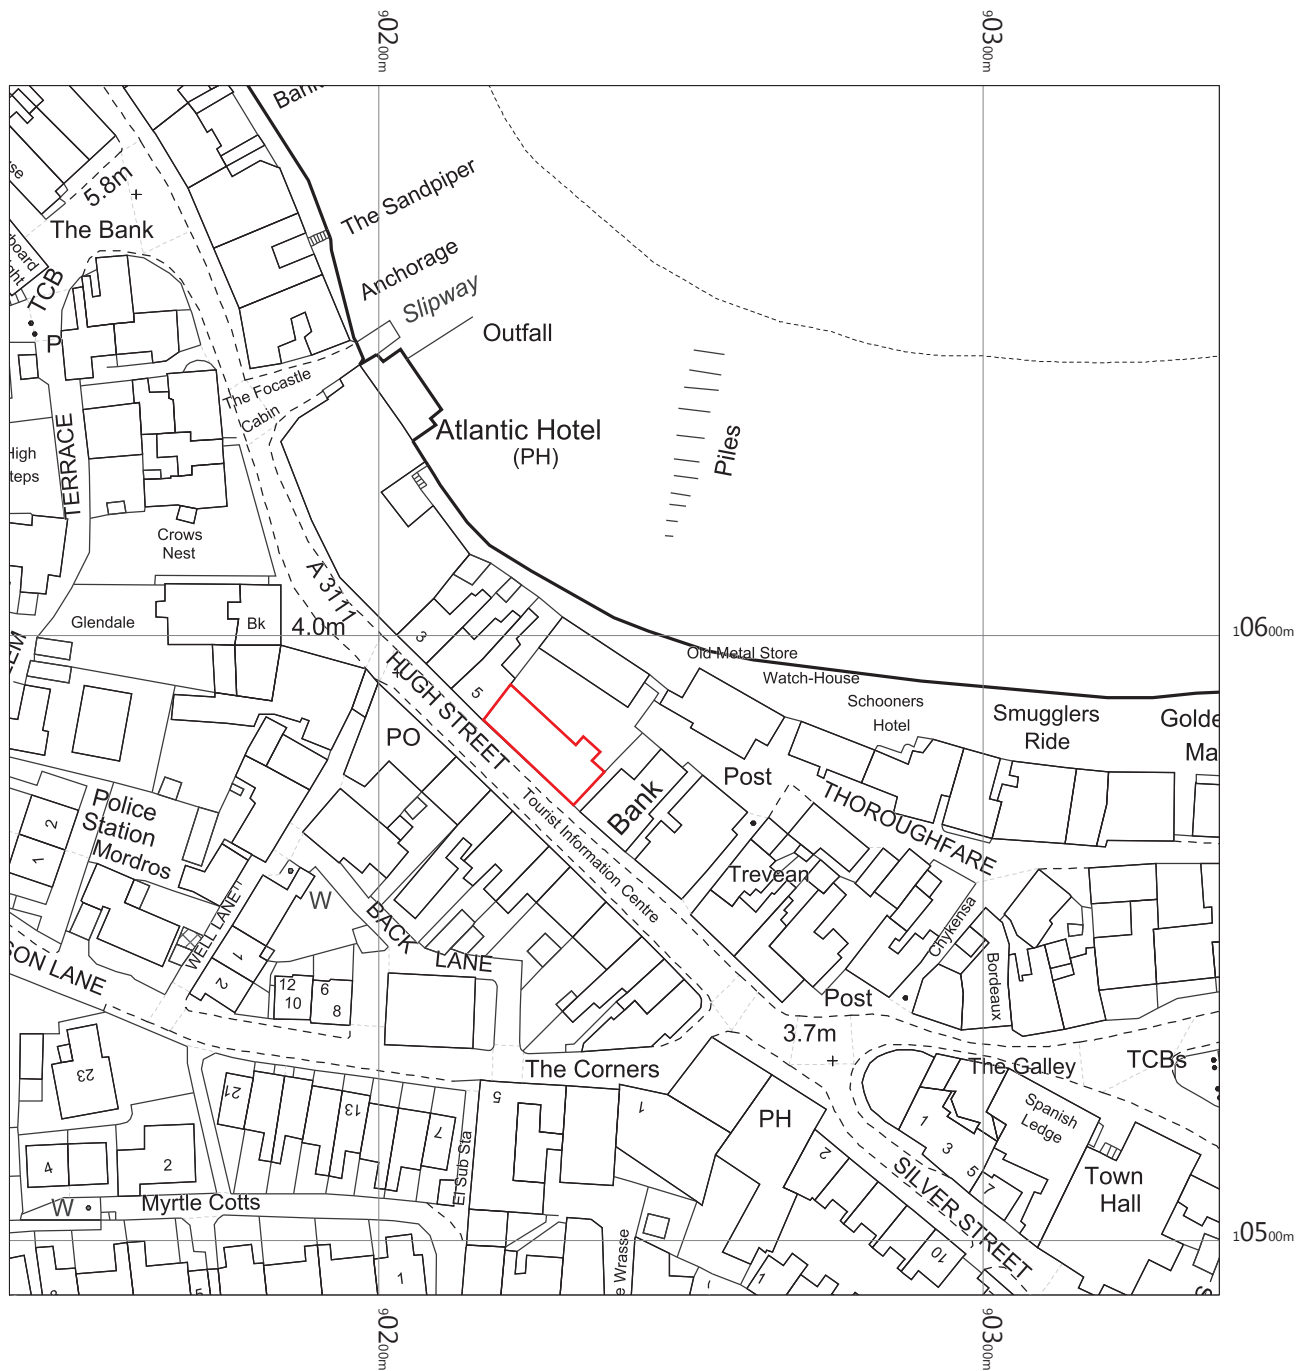


4 Hugh Street
St Marys
Isles of Scilly,
TR21 0LL

OS MasterMap 1250/2500/10000 scale
Thursday, November 2, 2017, ID: BW1-00666859
www.blackwellmapping.co.uk


1:1250 scale print at A4, Centre: 90239 E, 10591 N

©Crown Copyright Ordnance Survey. Licence no. 100041041

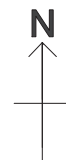

BLACKWELL'S
www.blackwellmapping.co.uk

TEL: 0113 245 2623
maps.leeds@blackwell.co.uk

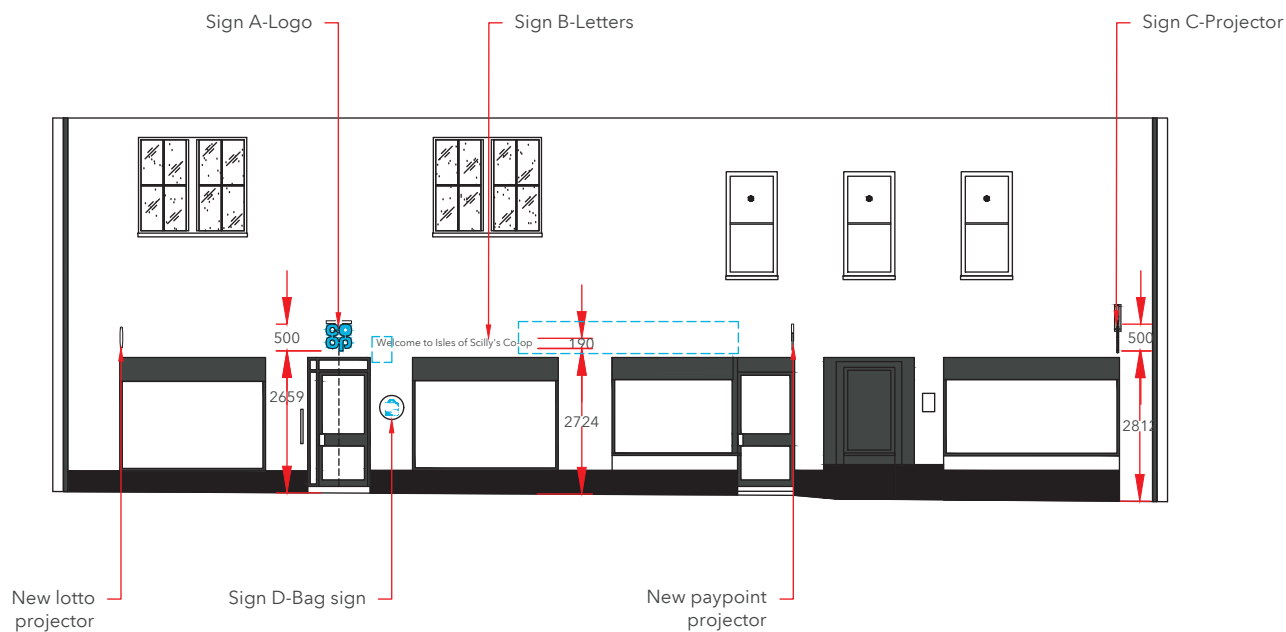

Elevation 1
Scale 1:100 @A3

Contractor Notes

Painting	Window & door frames to be painted traffic grey.	
Backgrounds	Existing is suitable for proposed signage.	
Existing Letters	To be removed & background made good	
Fascia Zone	Alarm boxes to be relocated off fascia zone	
Illumination	All illuminated signs to have 5amp switched fused spur located behind sign location	
Window Graphics	Vinyl contractor to supply window manifestation/graphics proposal	

Installation Notes

Safety	Restricted working hours on site due to residents above store.	
--------	--	--

Production Notes

Suitability for Production	Full survey required	
CFN	TBC	

Additional Notes



Proposed Elevation

Store Name: Isles Of Scilly
Store No: 5808
Futurama W.O: 131569
Store Type: Everyday Convenience - Mainstream
Programme: Roll Back
CAD reference: P6-F6-M4


Address: 4 Hugh Street St Marys Isle
of Scilly,
TR21 0LL
Revision: A - IS
Original Scheme: FG

Olympia House
Lockwood Court
Middleton Grove
Leeds
LS11 5TY
United Kingdom

Telephone: 0113 270 5595
Facsimile: 0113 277 1143
E-mail: postbox@futurama.ltd.uk

delivering
branded
environments



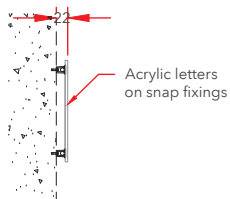

Welcome to Isles of Scilly's Co-op


Sign B Specifications:

"Welcome to Anytown Co-op" 190mm to match 500mm/650mm logo to be from 5mm TRAFFIC GREY Perspex 9534 Acrylic on locator snap fixings.(CFP-WL0650-A/G) .
Scale 1:10 @A3

Letter Count: 29


Letters Cross Section

Scale 1:10 @A3

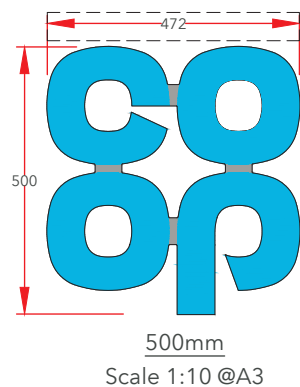

500mm

Scale 1:10 @A3

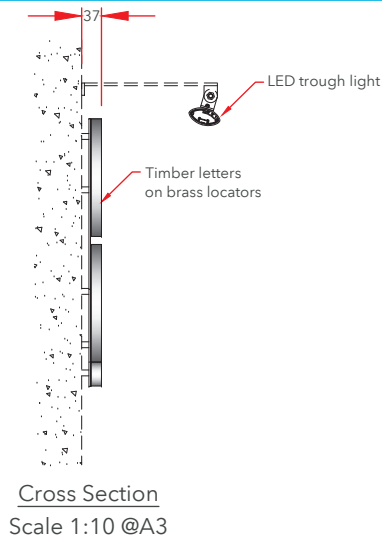


Cross Section
Scale 1:10 @A3

Sign A Specifications:

500mm Single sided timber logo painted silver with BLUE vinyl faces.

Steel mounting plate with individual timber letters. Externally illuminated by LED trough lights. Mounting plate to be 3mm Mild Steel finished Silver RAL 9006 60% gloss. Fixed to building substrate with brass locators. Letters to be from 19mm exterior grade timber. Finished silver 9006 with applied BLUE vinyl to face. Blue to match PMS 306.

Illumination to be 300cd/m2

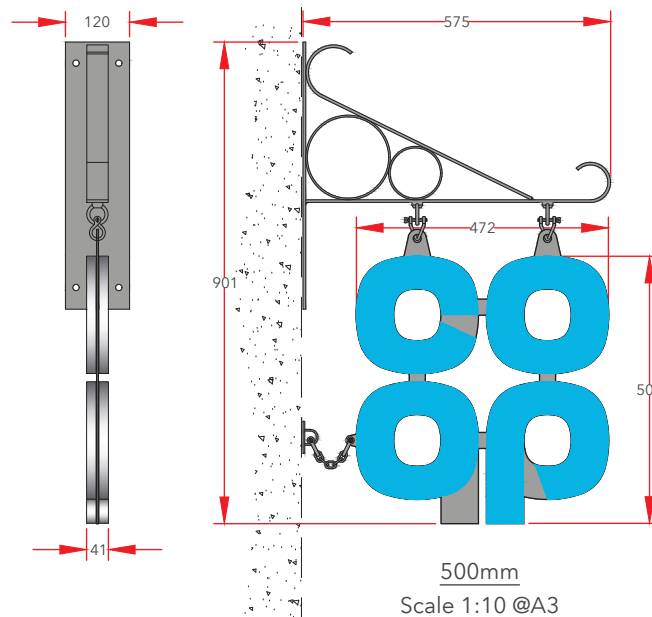

500mm
Scale 1:10 @A3

Sign C Specifications:

500mm logo Heritage projection sign non-illuminated individual 3D letters to both sides of mounting plate. Letters constructed from 19mm exterior grade timber. Finished silver 9006 with applied BLUE vinyl to face. Blue to match PMS 306.

Ornate scroll bracket fully welded 5mm Mild Steel wall mounting plate and support frame. M8 lifting eye fittings welded to the frame, c/w twisted 'D' shackles to hold the 3mm Mild steel logo plate. All visible steel work to be finished silver to match RAL 9006 60% gloss.



Collections

Store Name: Isles Of Scilly
Store No: 5808
Futurama W.O: 131569
Store Type: Everyday Convenience - Mainstream
Programme: Roll Back
CAD reference: P6-F6-M4

Address: 4 Hugh Street St Marys Isle
of Scilly,
TR21 0LL
Revision: A - IS
Original Scheme: FG

Olympia House
Lockwood Court
Middleton Grove
Leeds
LS11 5TY
United Kingdom
Telephone: 0113 270 5595
Facsimile: 0113 277 1143
E-mail: postbox@futurama.ltd.uk

delivering
branded
environments





Sign D - Scale 1:10

450mm dia parking roundel
 "Remember your reusable bags".
 3mm ACM with applied vinyl
 display & anti-graffitti laminate.
 Non-illuminated.

Wall Mounted



Collections

Store Name: Isles Of Scilly
 Store No: 5808
 Futurama W.O: 131569
 Store Type: Everyday Convenience - Mainstream
 Programme: Roll Back
 CAD reference: P6-F6-M4

Address: 4 Hugh Street St Marys Isle
 of Scilly,
 TR21 0LL


Revision: A - IS
 Original Scheme: FG

Olympia House
 Lockwood Court
 Middleton Grove
 Leeds
 LS11 5TY
 United Kingdom

Telephone: 0113 270 5595
 Facsimile: 0113 277 1143
 E-mail: postbox@futura.ma.ltd.uk

delivering
 branded
 environments



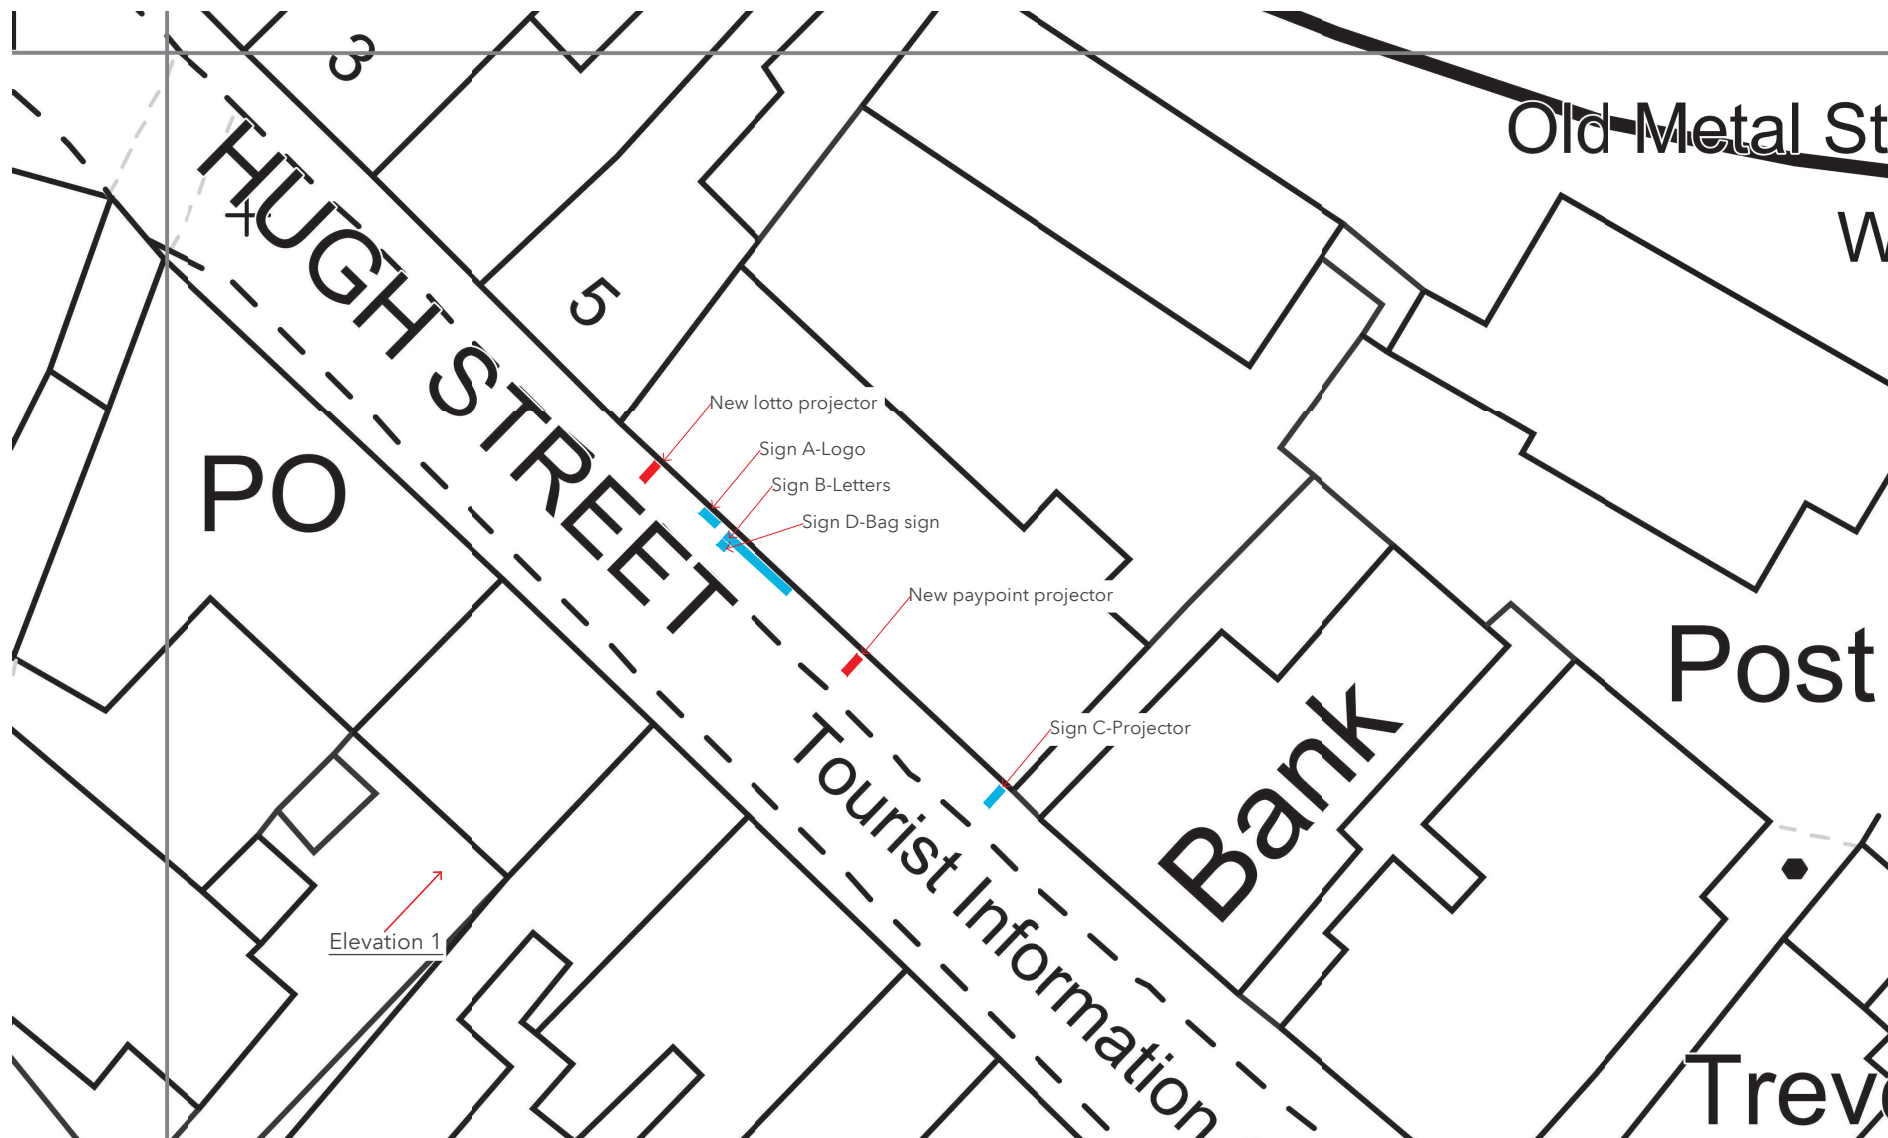

Elevation 1

Key

Co-op signs —
3rd Party signs —



Site plan - Scale 1:200@A3

Store Name: Isles Of Scilly
Store No: 5808
Futurama W.O: 131569
Store Type: Everyday Convenience - Mainstream
Programme: Roll Back
CAD reference: P6-F6-M4

Address: 4 Hugh Street St Marys Isle
of Scilly,
TR21 0LL
Revision: A - IS
Original Scheme: FG

Olympia House
Lockwood Court
Middleton Grove
Leeds
LS11 5TY
United Kingdom
Telephone: 0113 270 5595
Facsimile: 0113 277 1143
E-mail: postbox@futurama.ltd.uk

delivering
branded
environments

