



Store Name: Isles Of Scilly
Store No: 5808
Futurama W.O: 131569
Store Type: Everyday Convenience - Mainstream
Programme: Roll Back
Address: 4 Hugh Street St Marys Isles
of Scilly,
TR21 0LL

CAD reference: P6-F6-M4

Revision:
Rev A (Planning)

23/11/17 - FG - Original Scheme
26/01/18 - IS - Removed illumination from the projector.

Olympia House
Lockwood Court
Middleton Grove
Leeds
LS11 5TY
United Kingdom

Telephone: 0113 270 5595
Facsimile: 0113 277 1143
E-mail: postbox@futurama.ltd.uk

delivering
branded
environments™





Existing Elevation 1

Store Name: Isles Of Scilly
 Store No: 5808
 Futurama W.O: 131569
 Store Type: Everyday Convenience - Mainstream
 Programme: Roll Back
 CAD reference: P6-F6-M4



Address: 4 Hugh Street St Marys Isles
 of Scilly,
 TR21 0LL
 Revision: A - IS
 Original Scheme: FG

Olympia House
 Lockwood Court
 Middleton Grove
 Leeds
 LS11 5TY
 United Kingdom

Telephone: 0113 270 5595
 Facsimile: 0113 277 1143
 E-mail: postbox@futurama.ltd.uk

delivering
 branded
 environments™



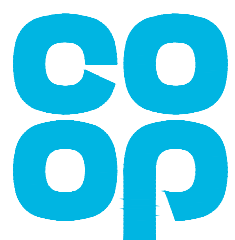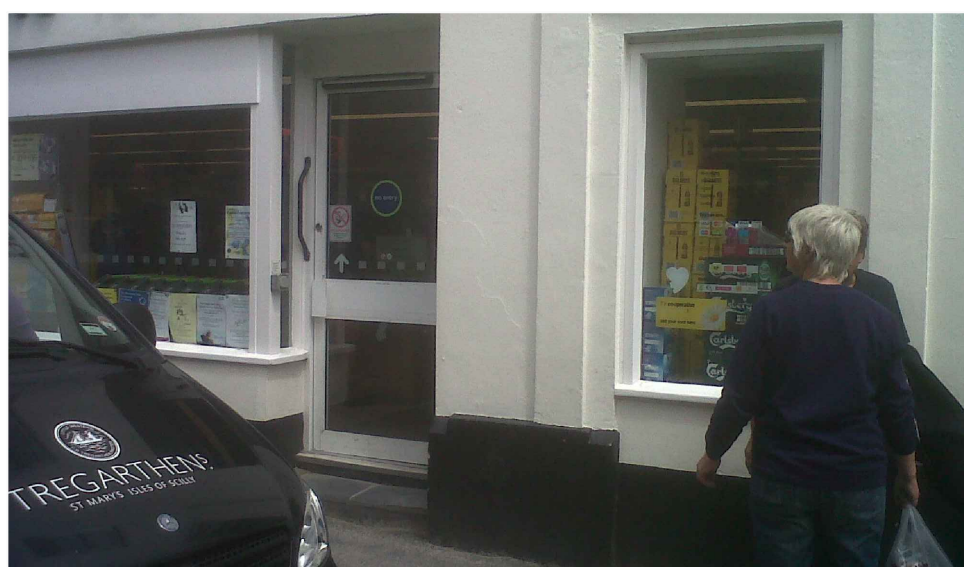

Photos of Store

Store Name: Isles Of Scilly
Store No: 5808
Futurama W.O: 131569
Store Type: Everyday Convenience - Mainstream
Programme: Roll Back
CAD reference: P6-F6-M4

Address: 4 Hugh Street St Marys Isles
of Scilly,
TR21 0LL
Revision: A - IS
Original Scheme: FG

Olympia House
Lockwood Court
Middleton Grove
Leeds
LS11 5TY
United Kingdom

Telephone: 0113 270 5595
Facsimile: 0113 277 1143
E-mail: postbox@futurama.ltd.uk

delivering
branded
environments™






Photos of Store

Store Name: Isles Of Scilly
 Store No: 5808
 Futurama W.O: 131569
 Store Type: Everyday Convenience - Mainstream
 Programme: Roll Back
 CAD reference: P6-F6-M4


Address: 4 Hugh Street St Marys Isle
 of Scilly,
 TR21 0LL
 Revision: A - IS
 Original Scheme: FG

Olympia House
 Lockwood Court
 Middleton Grove
 Leeds
 LS11 5TY
 United Kingdom
 Telephone: 0113 270 5595
 Facsimile: 0113 277 1143
 E-mail: postbox@futura.ltd.uk



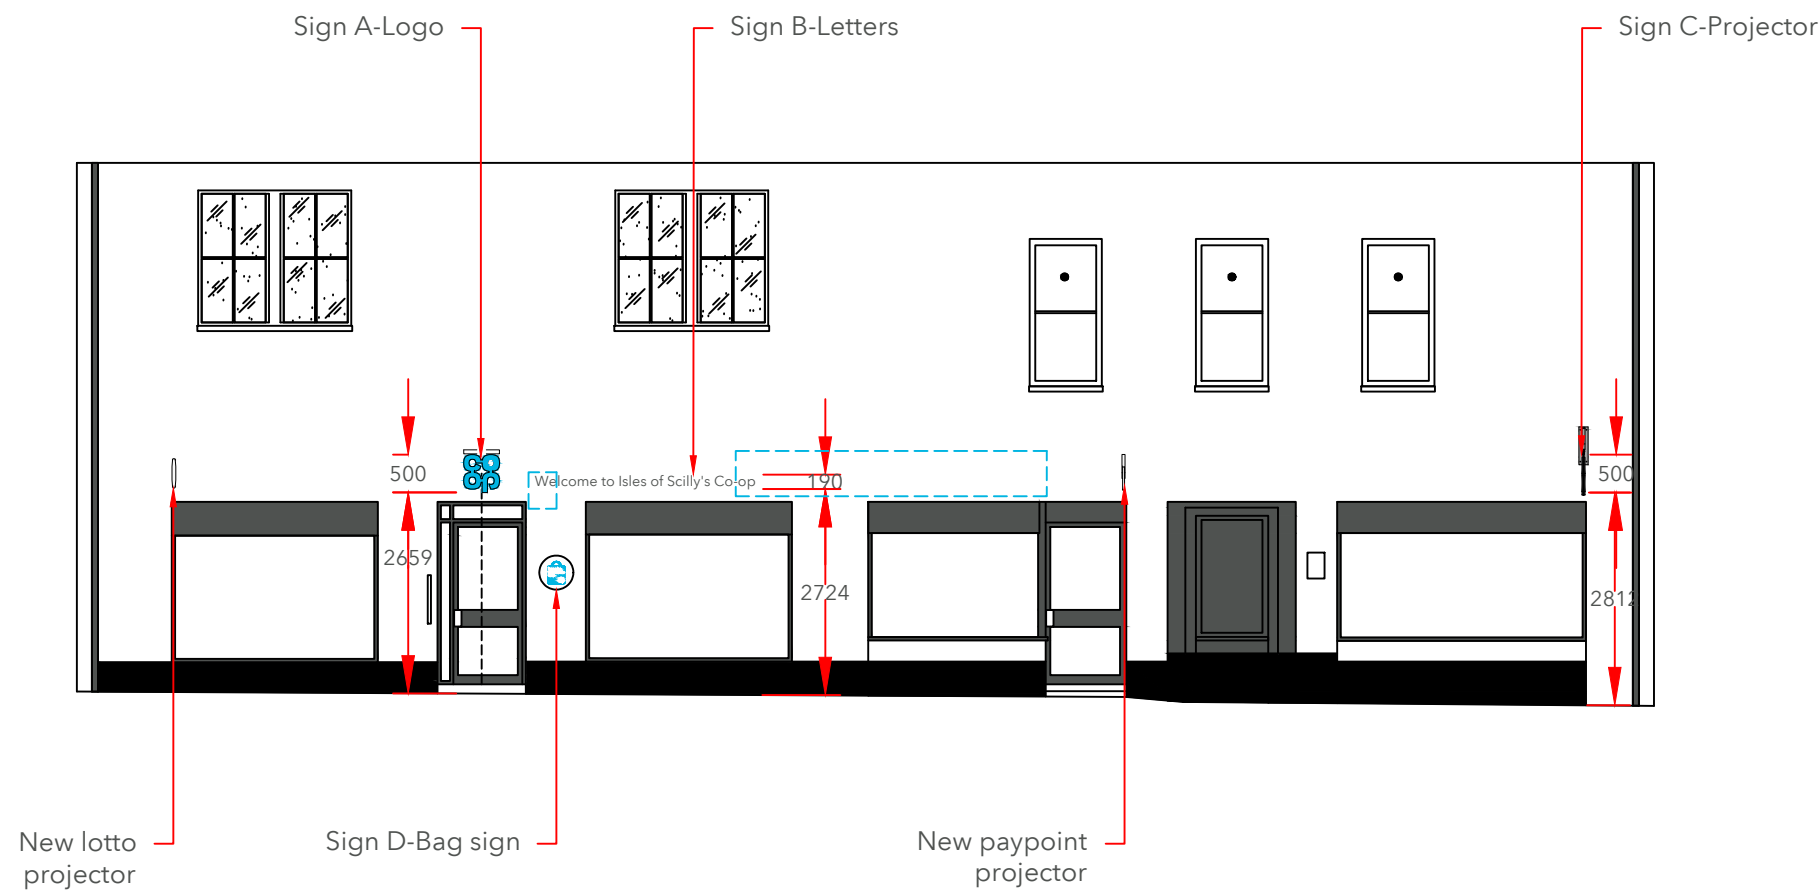

Elevation 1
Scale 1:100 @A3

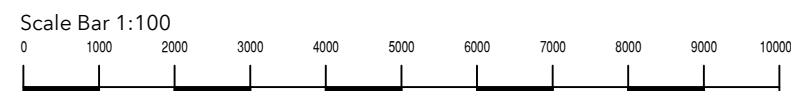

Contractor Notes

Painting	Window & door frames to be painted traffic grey.	
Backgrounds	Existing is suitable for proposed signage.	
Existing Letters	To be removed & background made good	Orange
Fascia Zone	Alarm boxes to be relocated off fascia zone	Orange
Illumination	All illuminated signs to have 5amp switched fused spur located behind sign location	
Window Graphics	Vinyl contractor to supply window manifestation/graphics proposal	

Installation Notes

Safety	Restricted working hours on site due to residents above store.	Orange
--------	--	--------

Production Notes

Suitability for Production	Full survey required	Red
CFN	TBC	Orange

Additional Notes



Proposed Elevation

Store Name: Isles Of Scilly
Store No: 5808
Futurama W.O: 131569
Store Type: Everyday Convenience - Mainstream
Programme: Roll Back
CAD reference: P6-F6-M4


Address: 4 Hugh Street St Marys Isle
of Scilly,
TR21 0LL
Revision: A - IS
Original Scheme: FG

Olympia House
Lockwood Court
Middleton Grove
Leeds
LS11 5TY
United Kingdom

Telephone: 0113 270 5595
Facsimile: 0113 277 1143
E-mail: postbox@futurama.ltd.uk

delivering
branded
environments™



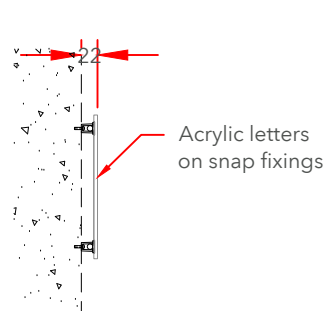


Welcome to Isles of Scilly's Co-op

Sign B Specifications:

"Welcome to Anytown Co-op" 190mm to match 500mm/650mm logo to be from 5mm TRAFFIC GREY Perspex 9534 Acrylic on locator snap fixings.(CFP-WL0650-A/G) .
Scale 1:10 @A3

Letter Count: 29

Letters Cross Section Scale 1:10 @A3

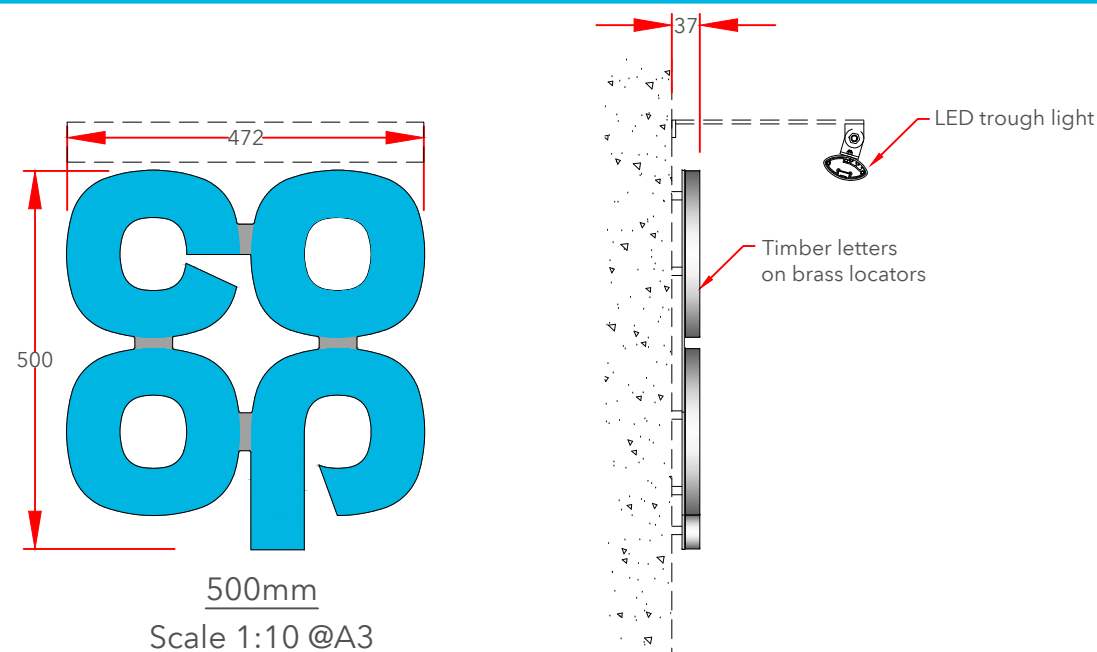


Cross Section Scale 1:10 @A3

Sign A Specifications:

500mm Single sided timber logo painted silver with BLUE vinyl faces.

Steel mounting plate with individual timber letters. Externally illuminated by LED trough lights. Mounting plate to be 3mm Mild Steel finished Silver RAL 9006 60% gloss. Fixed to building substrate with brass locators. Letters to be from 19mm exterior grade timber. Finished silver 9006 with applied BLUE vinyl to face. Blue to match PMS 306.

Illumination to be 300cd/m2

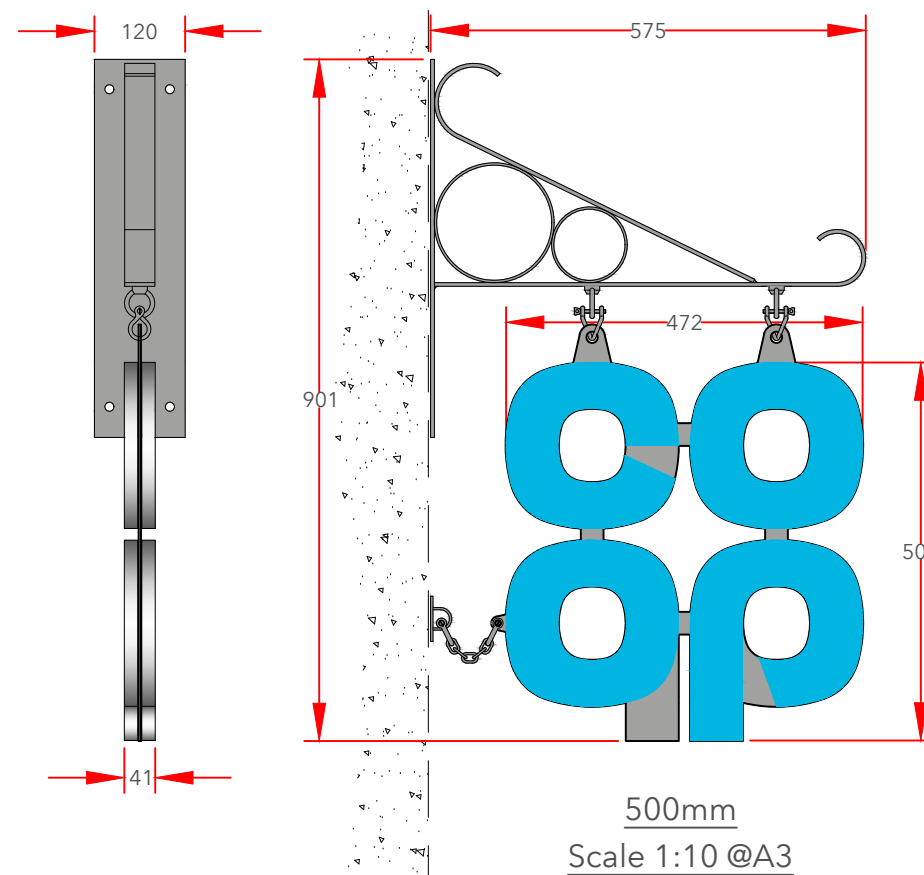

Sign C Specifications:

500mm logo Heritage projection sign non-illuminated individual 3D letters to both sides of mounting plate. Letters constructed from 19mm exterior grade timber. Finished silver 9006 with applied BLUE vinyl to face. Blue to match PMS 306.

Ornate scroll bracket fully welded 5mm Mild Steel wall mounting plate and support frame. M8 lifting eye fittings welded to the frame, c/w twisted 'D' shackles to hold the 3mm Mild steel logo plate. All visible steel work to be finished silver to match RAL 9006 60% gloss.



Collections

Store Name: Isles Of Scilly
Store No: 5808
Futurama W.O: 131569
Store Type: Everyday Convenience - Mainstream
Programme: Roll Back
CAD reference: P6-F6-M4

Address: 4 Hugh Street St Marys Isle of Scilly, TR21 0LL
Revision: A - IS
Original Scheme: FG

Olympia House
Lockwood Court
Middleton Grove
Leeds
LS11 5TY
United Kingdom

Telephone: 0113 270 5595
Facsimile: 0113 277 1143
E-mail: postbox@futurama.ltd.uk

delivering
branded
environments™





Sign D - Scale 1:10

450mm dia parking roundel
"Remember your reusable bags".
3mm ACM with applied vinyl
display & anti-graffitti laminate.
Non-illuminated.

Wall Mounted



Collections

Store Name: Isles Of Scilly
Store No: 5808
Futurama W.O: 131569
Store Type: Everyday Convenience - Mainstream
Programme: Roll Back
CAD reference: P6-F6-M4




Address: 4 Hugh Street St Marys Isle
of Scilly,
TR21 0LL
Revision: A - IS
Original Scheme: FG

Olympia House
Lockwood Court
Middleton Grove
Leeds
LS11 5TY
United Kingdom

Telephone: 0113 270 5595
Facsimile: 0113 277 1143
E-mail: postbox@futurama.ltd.uk


delivering
branded
environments™



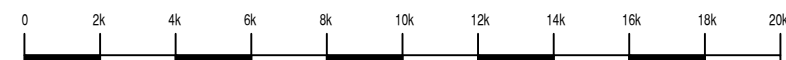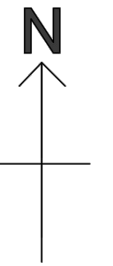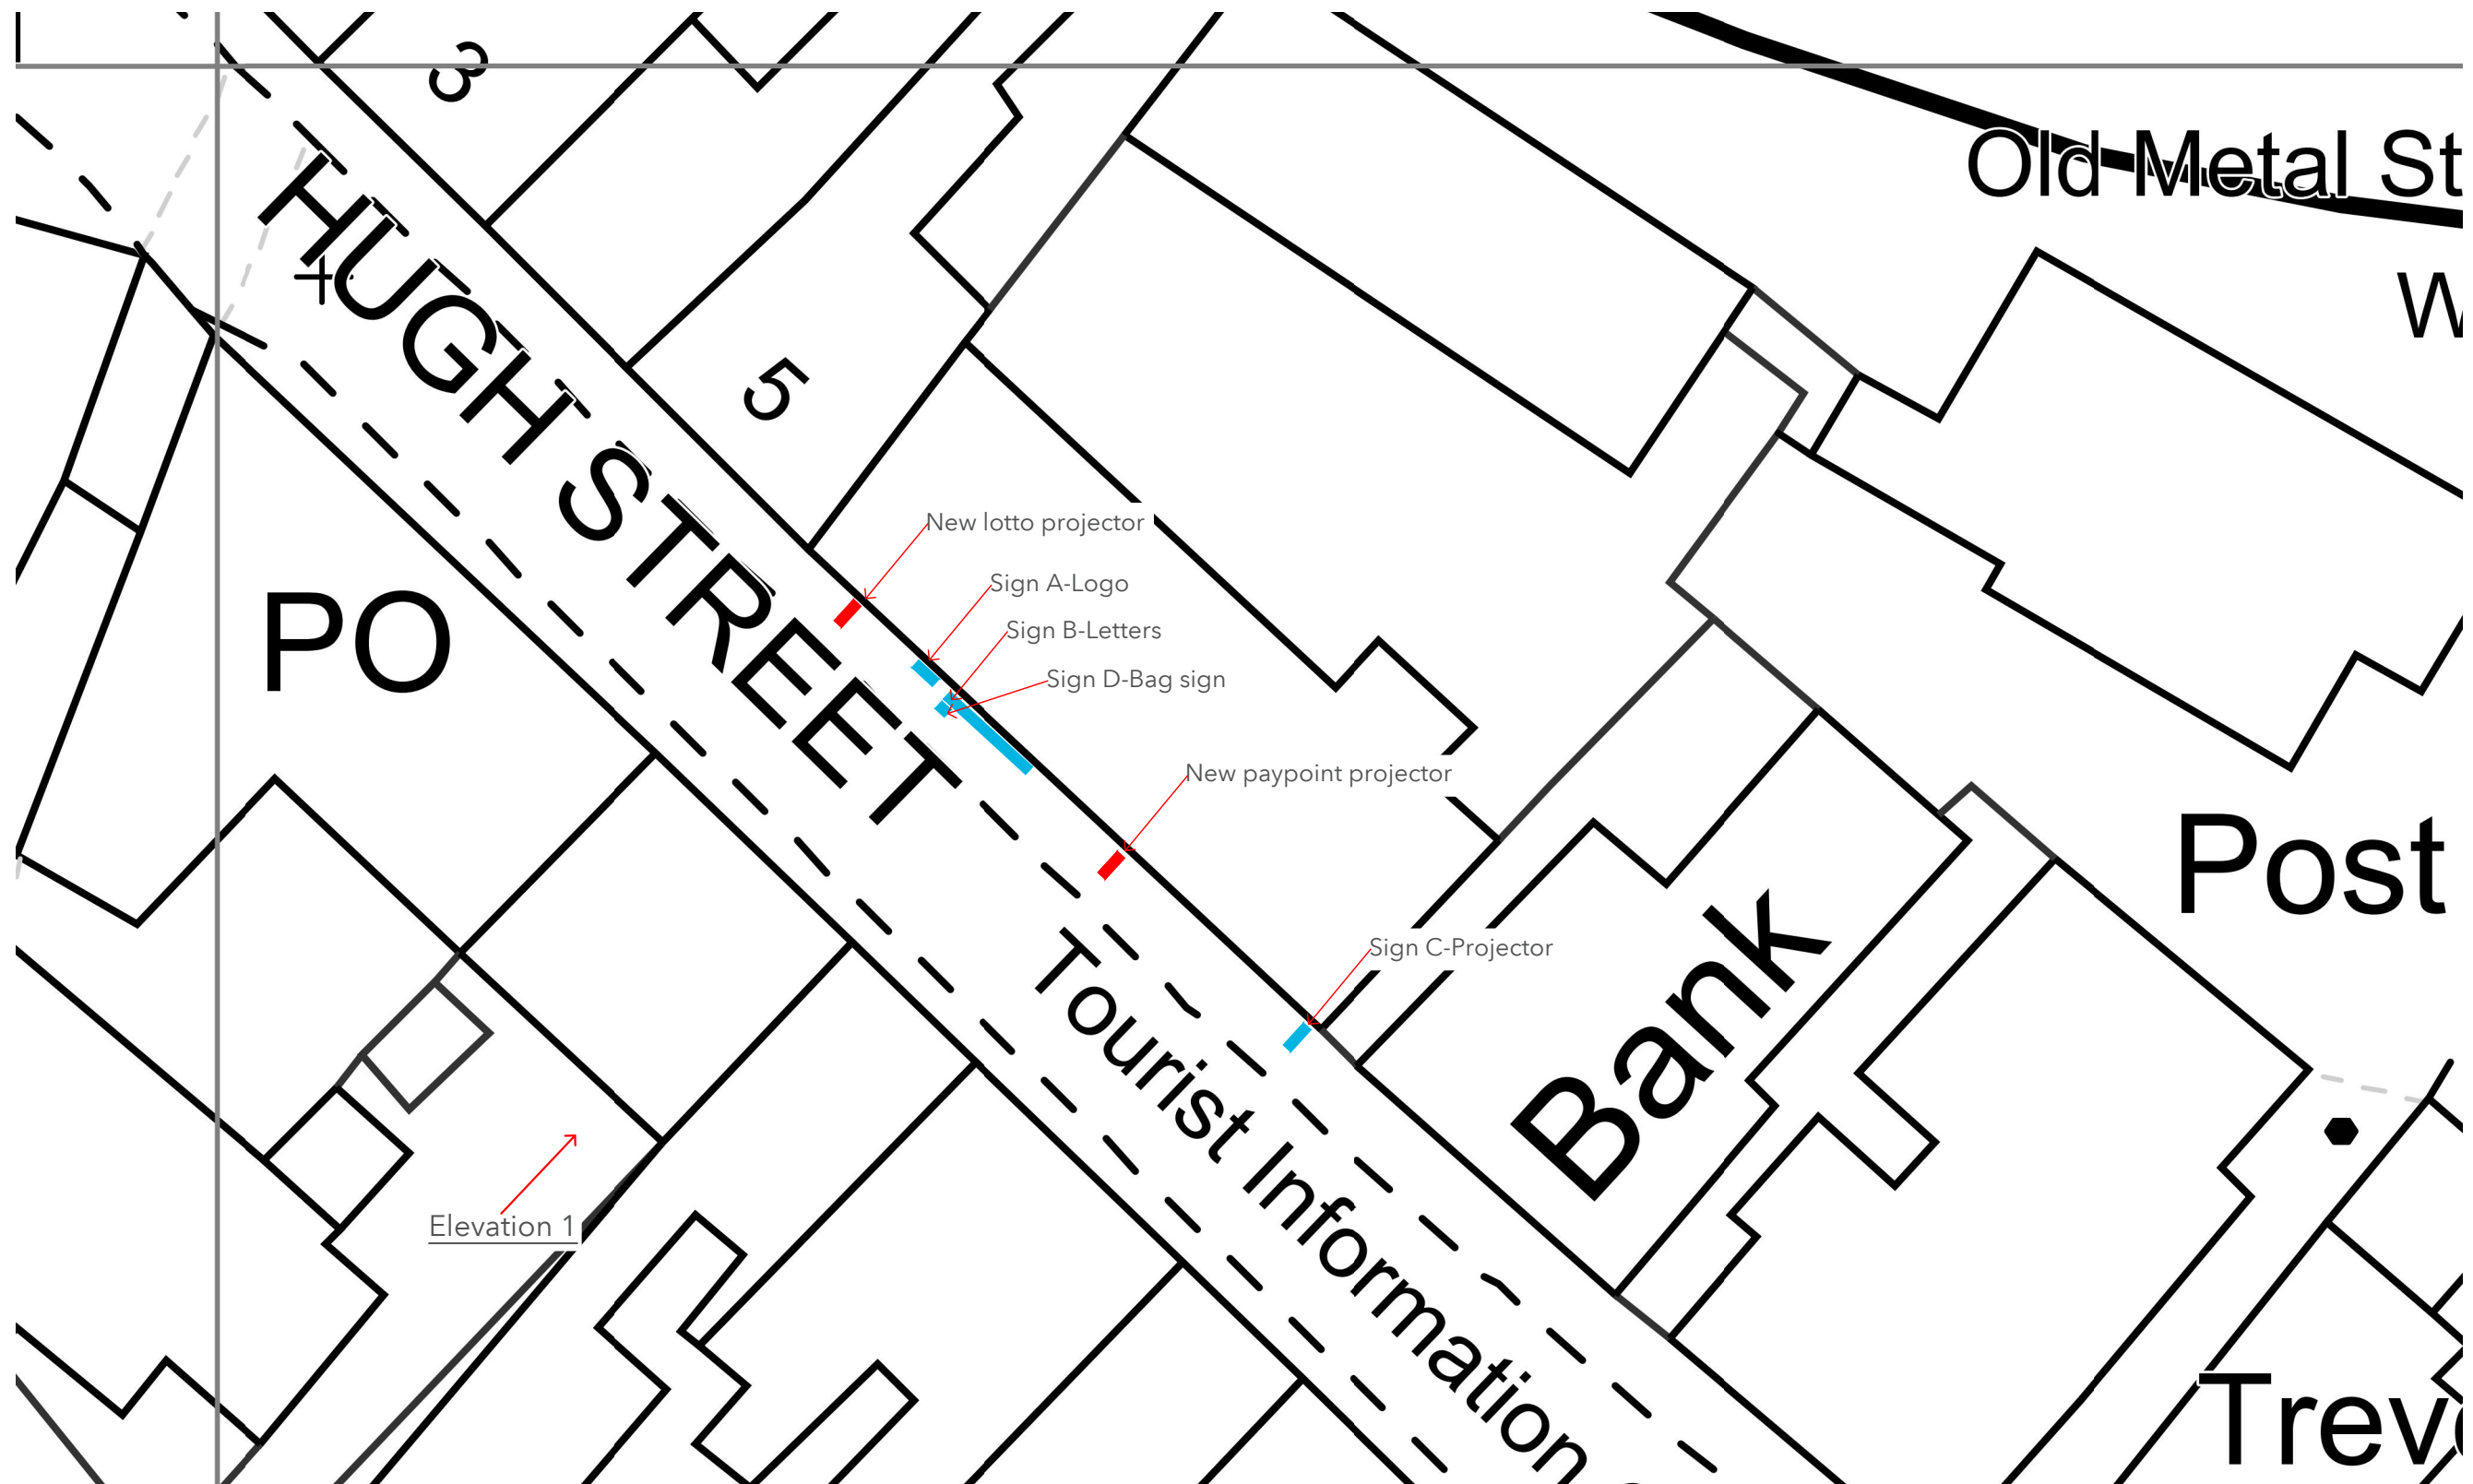

Key

Co-op signs —
 3rd Party signs —

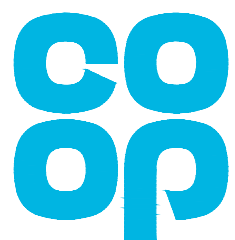

Site plan - Scale 1:200@A3

Store Name: Isles Of Scilly
 Store No: 5808
 Futurama W.O: 131569
 Store Type: Everyday Convenience - Mainstream
 Programme: Roll Back
 CAD reference: P6-F6-M4

Address: 4 Hugh Street St Marys Isle
 of Scilly,
 TR21 0LL
 Revision: A - IS
 Original Scheme: FG

Olympia House
 Lockwood Court
 Middleton Grove
 Leeds
 LS11 5TY
 United Kingdom

Telephone: 0113 270 5595
 Facsimile: 0113 277 1143
 E-mail: postbox@futura.ltd.uk

delivering
 branded
 environments™

