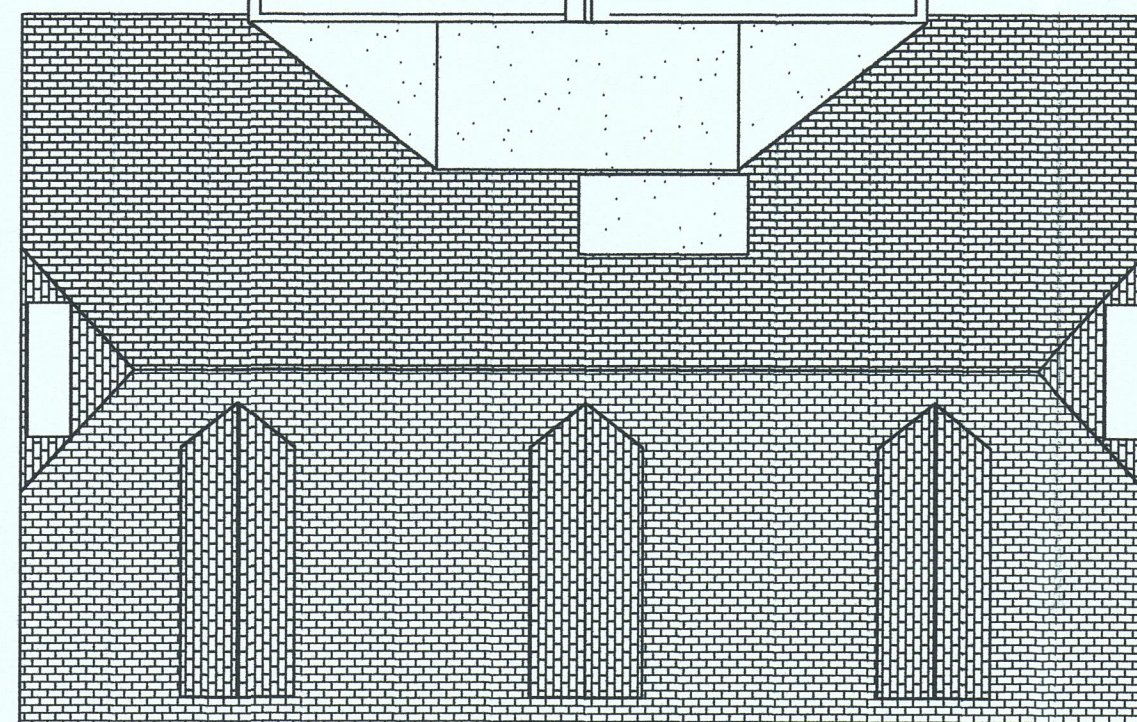
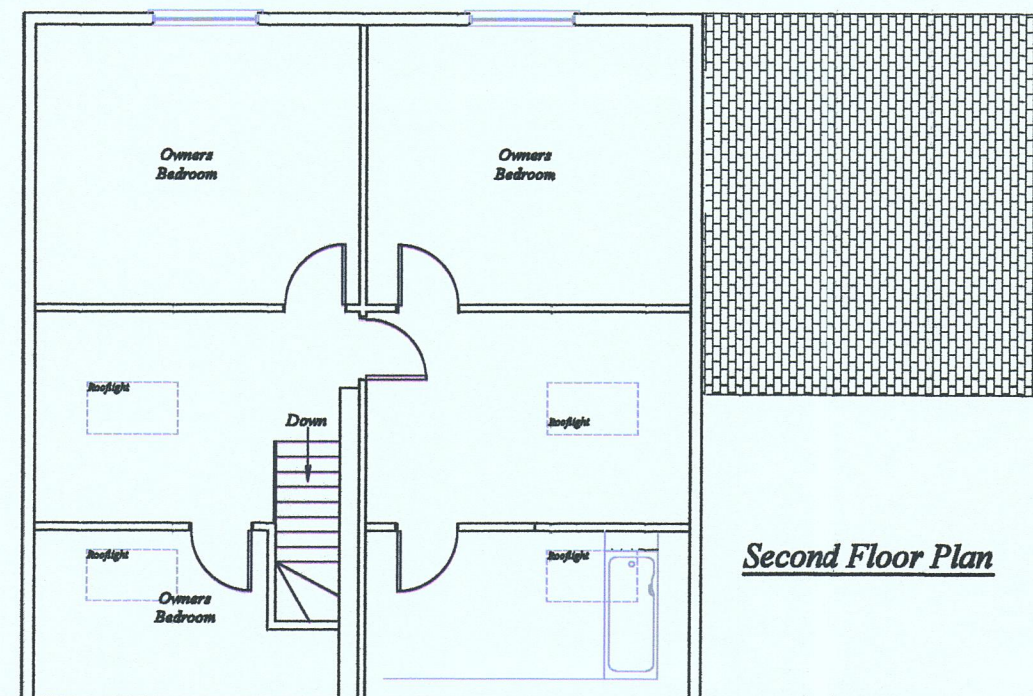
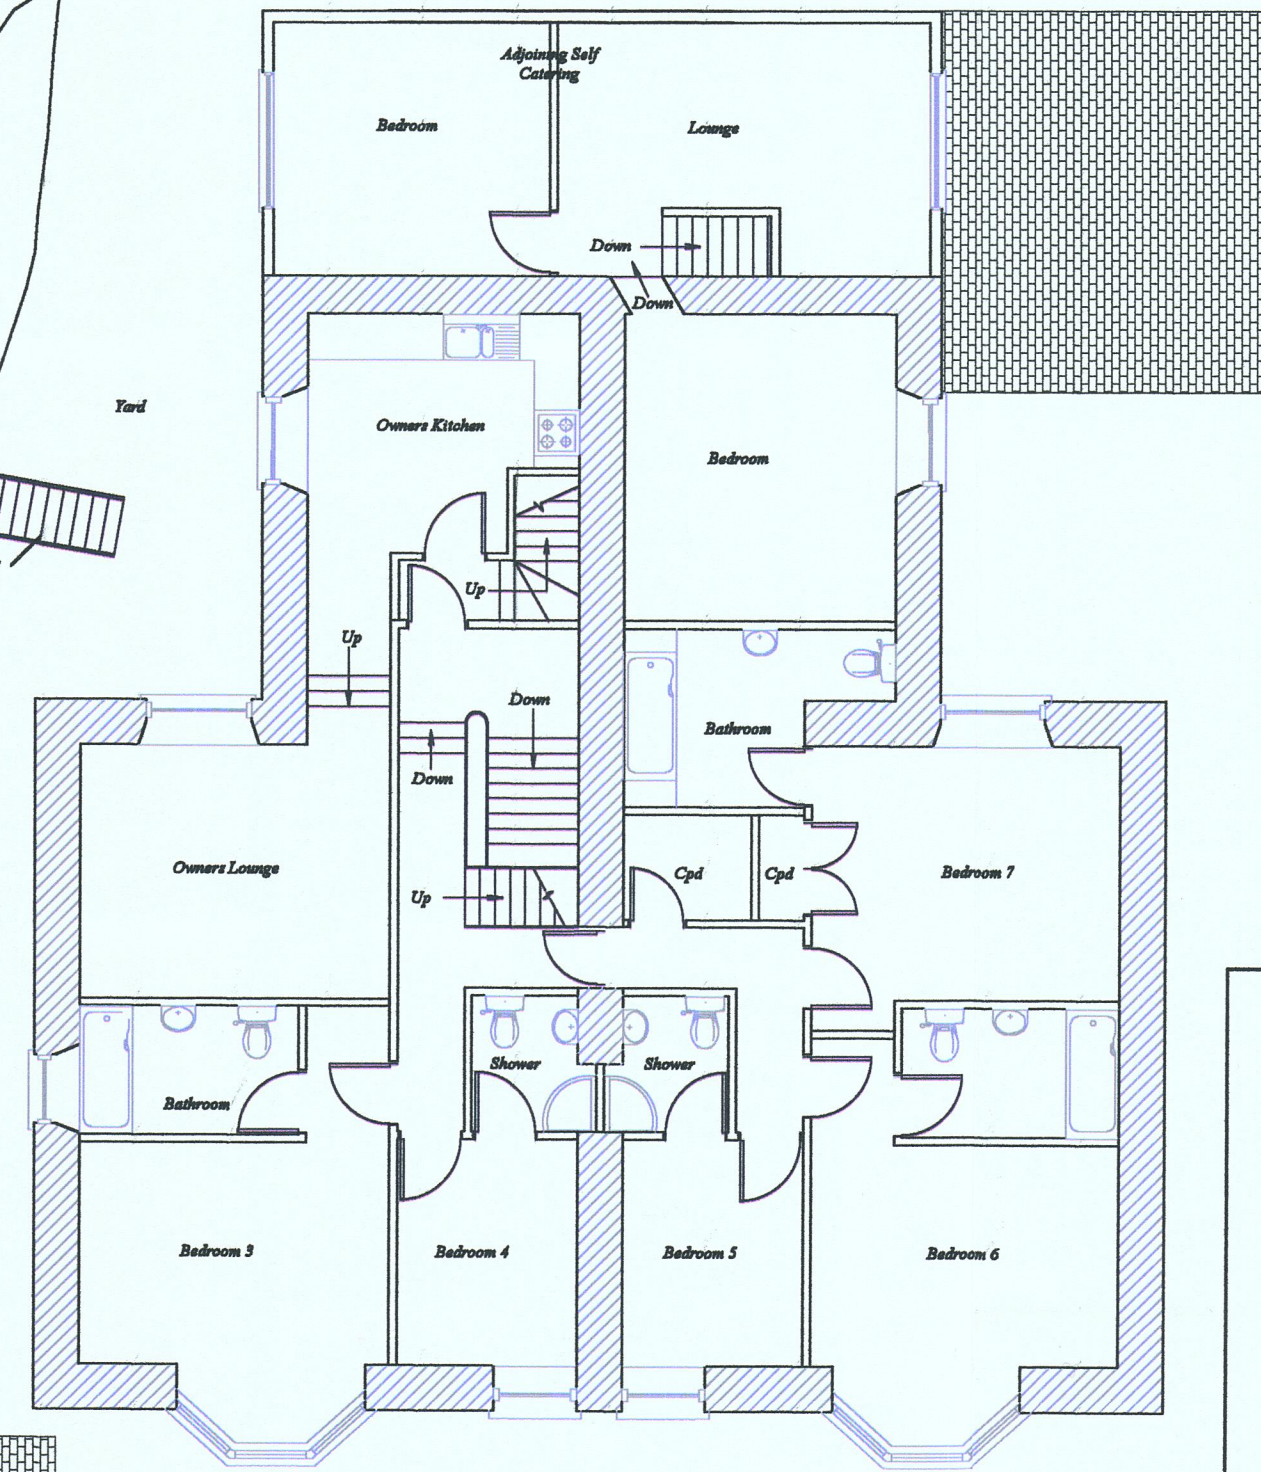
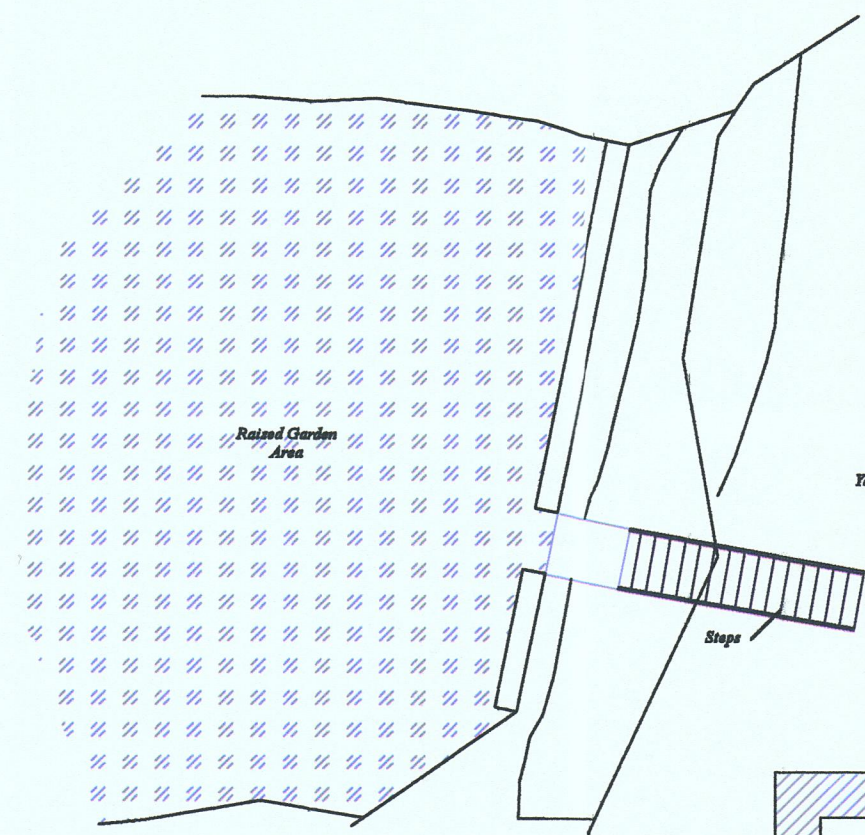
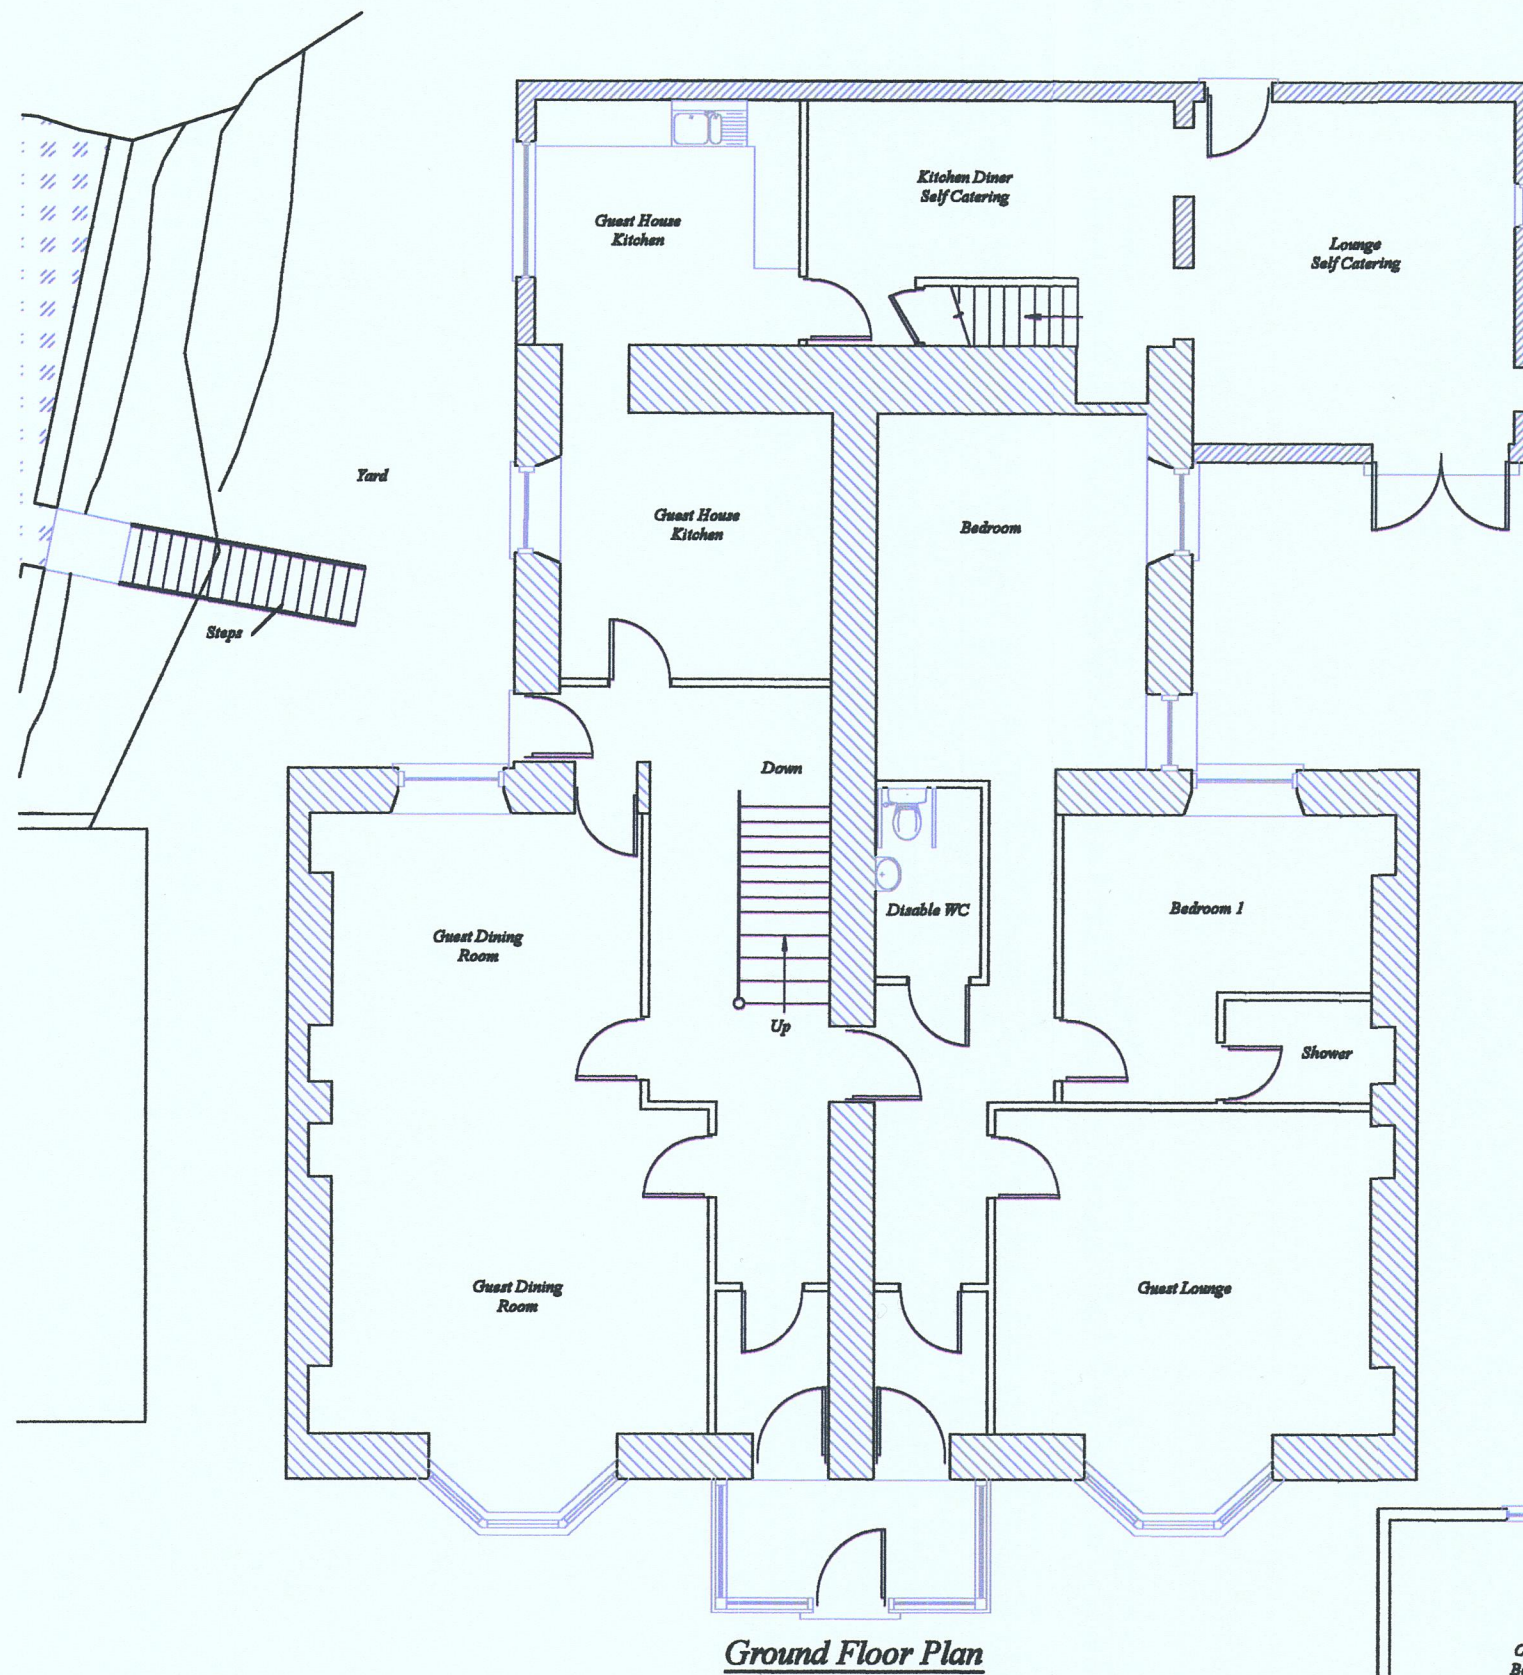


Mincarlo Guest House
Carn Thomas
St. Mary's
Isles of Scilly

Existing Plans

Mr Mrs Lishman

RECEIVED BY THE
 PLANNING DEPARTMENT
 15 DEC 2017

N.B.-No measurements to be scaled from this drawing unless specified. Whilst all efforts are made to insure accurate measurements Any discrepancies should be reported immediately to the architect.

© Copyright Paul Osborne

Date - November 2017
 Amended -
 Scale - 1 : 100 @A2

PAUL OSBORNE
CARN THOMAS
ST. MARY'S, ISLES of SCILLY.
TR21 0PT Tel (01720) 423066
Email: paul@sailscilly.com

MC-EP-1a