



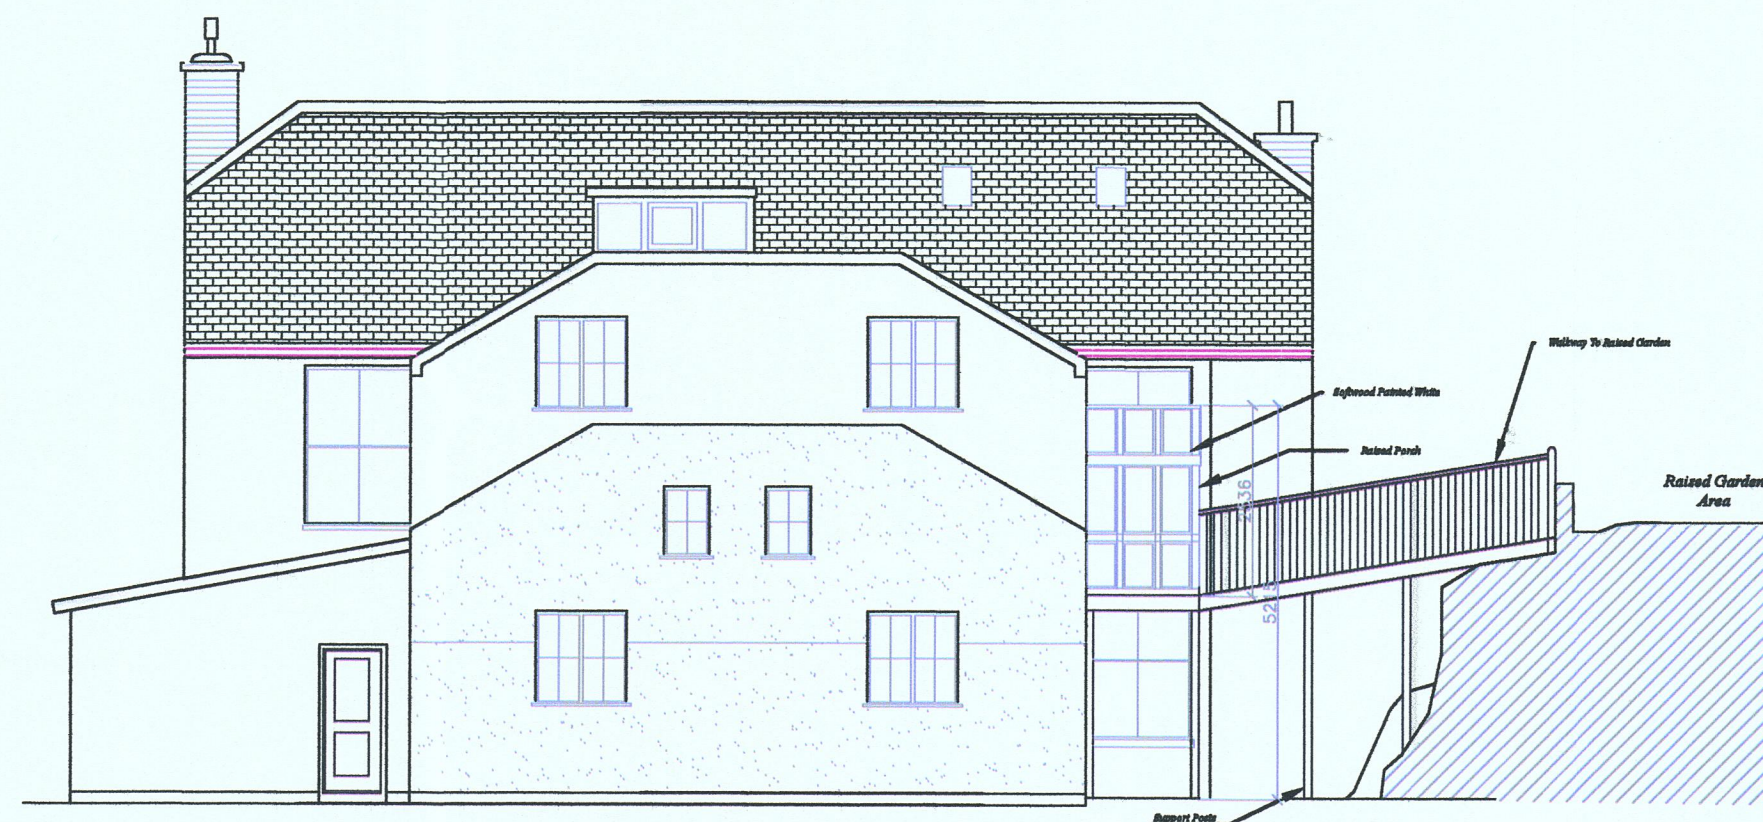

West Elevation



East Elevation

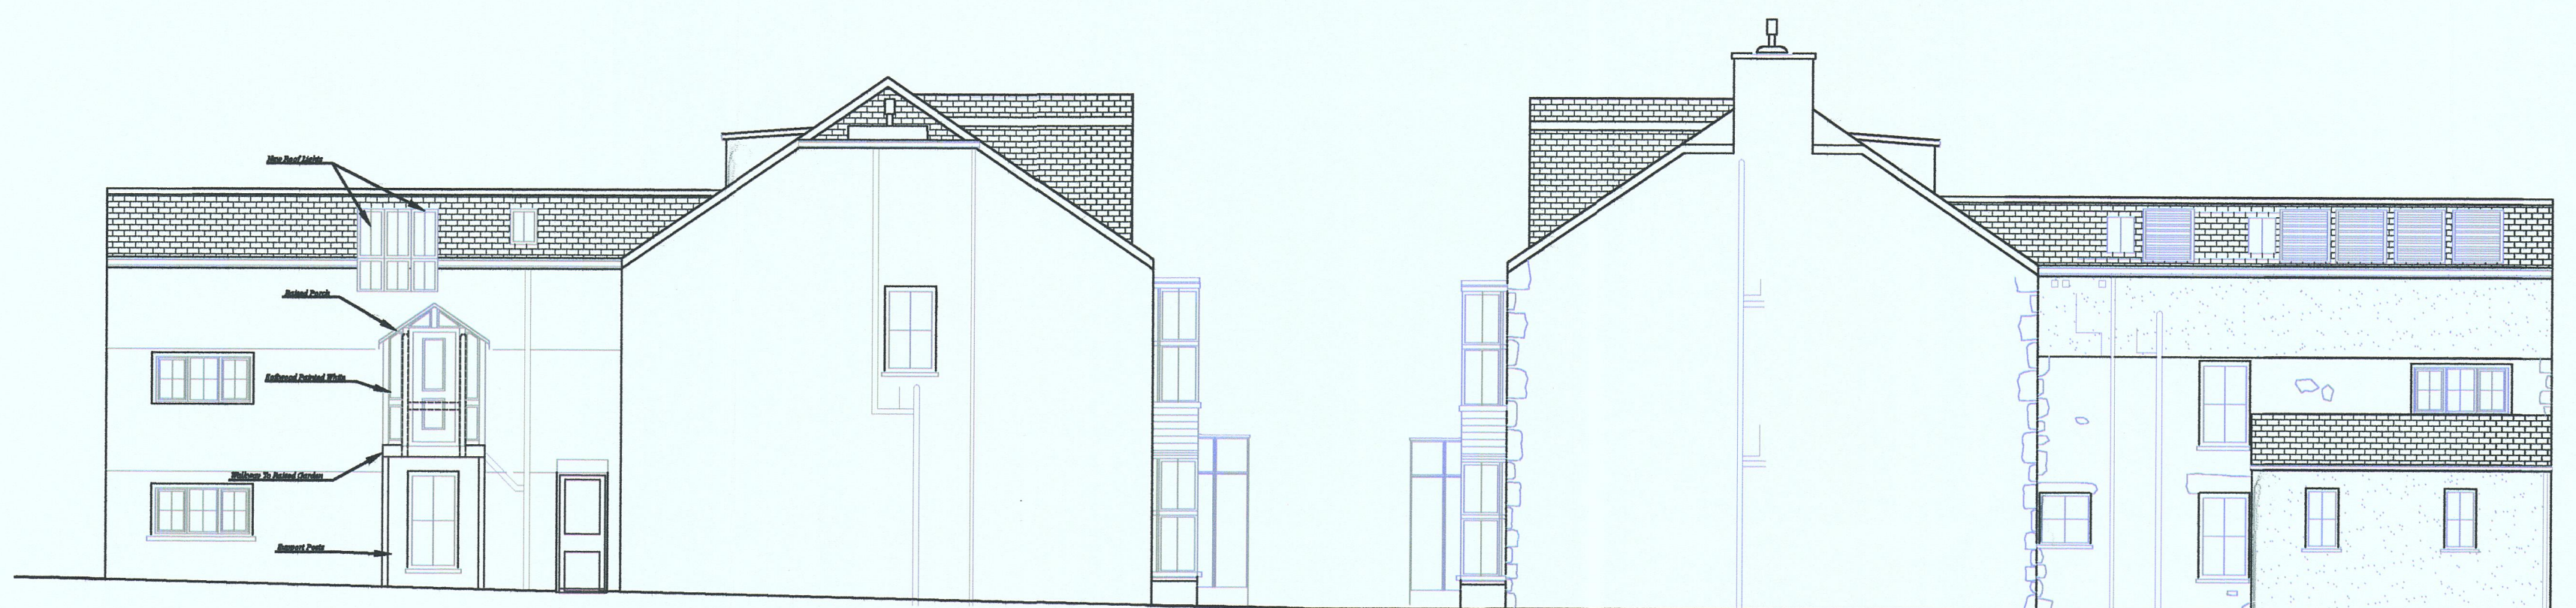

North Elevation

South Elevation

*Mincarlo Guest House
Carn Thomas
St. Mary's
Isles of Scilly*

Proposed Elevations

Mr Mrs Lishman



N.B.-No measurements to be scaled from this drawing unless specified. Whilst all efforts are made to insure accurate measurements Any discrepancies should be reported immediately to the architect.

© Copyright Paul Osborne

Date - November 2017
Amended -
Scale - 1 : 100 @A2

PAUL OSBORNE
CARN THOMAS
ST. MARY'S, ISLES of SCILLY.
TR21 0PT Tel (01720) 423066
Email: paul@sailscilly.com

MC-PE-1a