
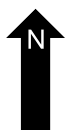
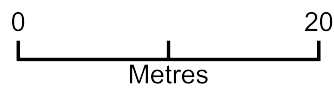


Location Plan Shearwater House

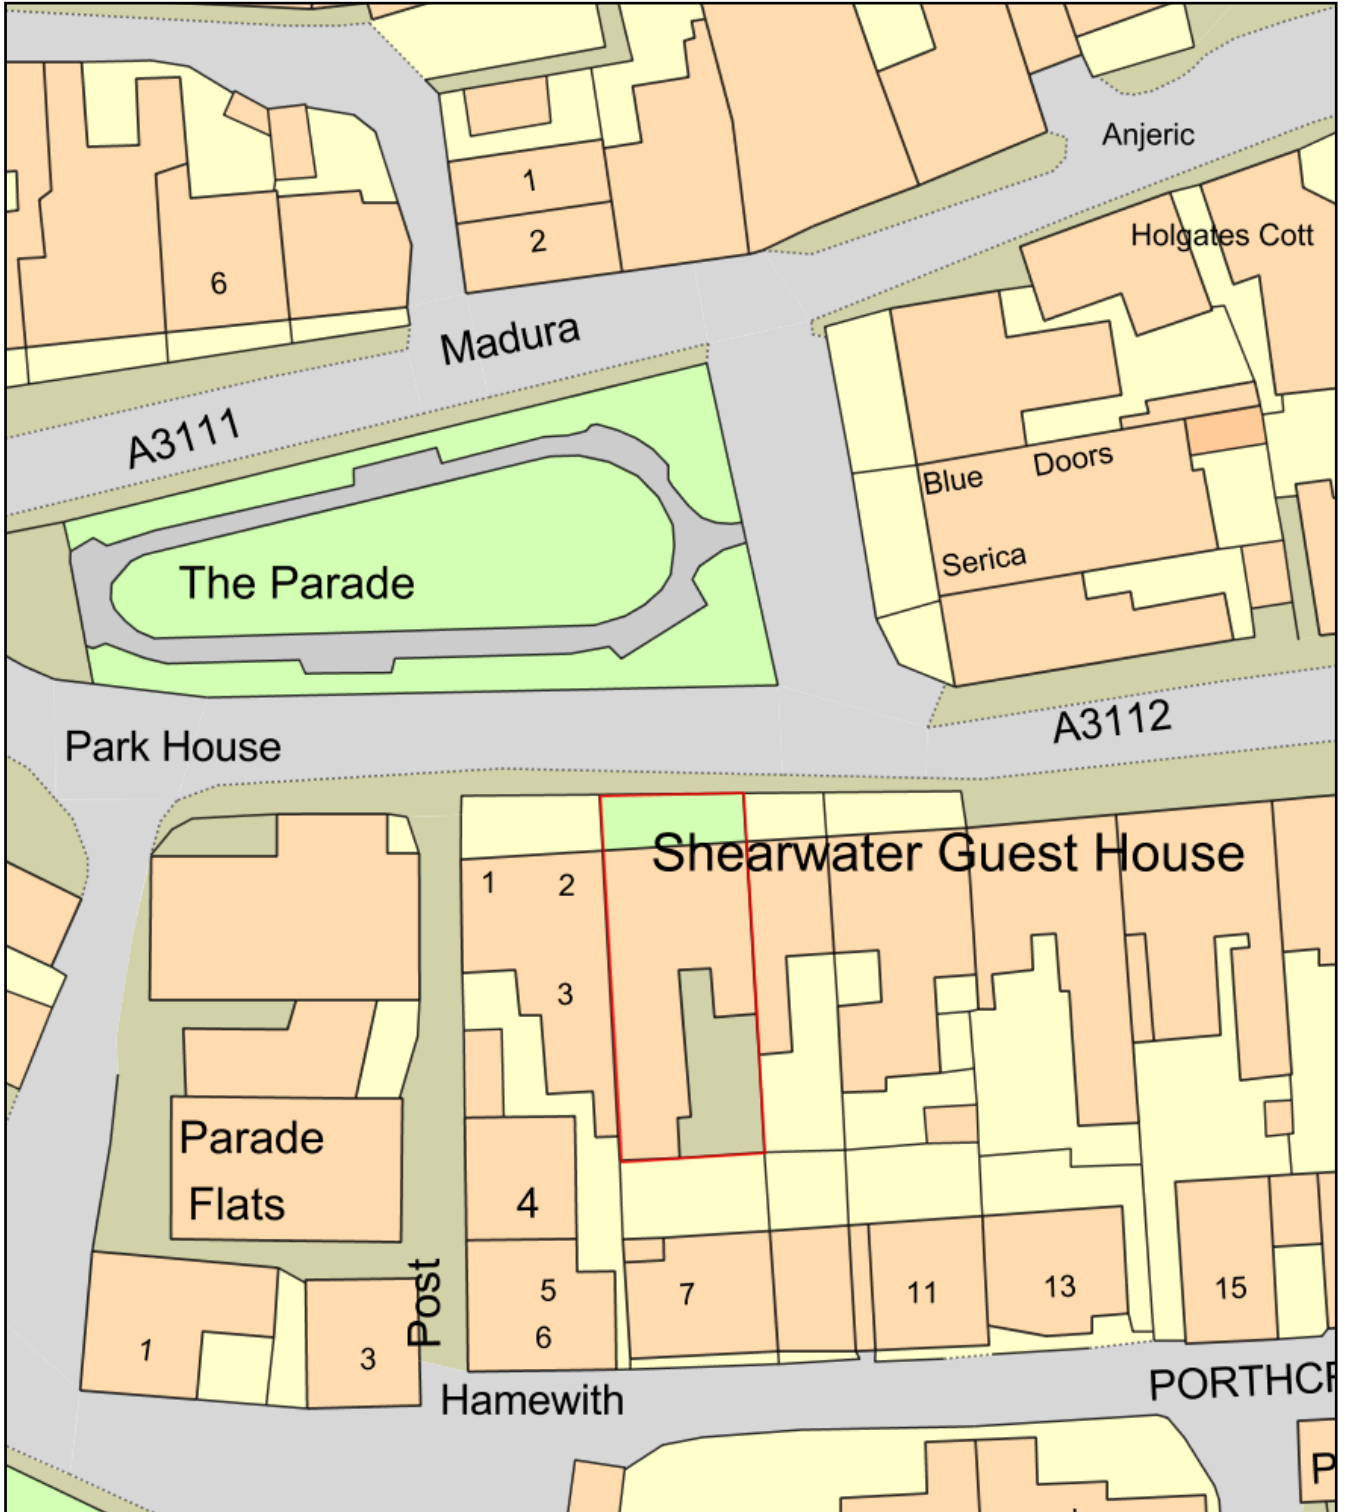

Plan Produced for: Alice Cooper/IOS Planning Dept

Date Produced: 28 Feb 2018

Plan Reference Number: TQRQM18059113613906

Scale: 1:500 @ A4