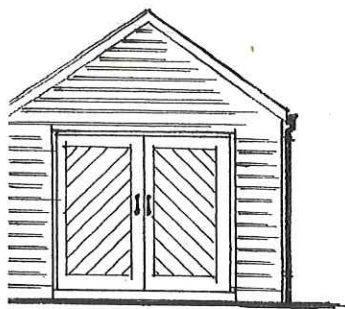
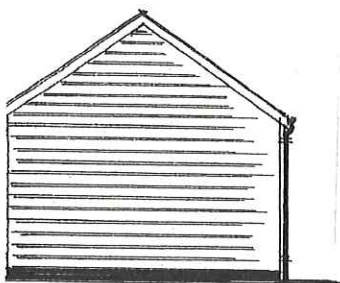


S.W. ELEVATIONN.E. ELEVATION

4 LONGSTONE TERR.
ST MARY'S
ISLES of SCILLY

PROPOSED GARAGE-
WORKSHOP

J. BANFIELD ESQ

RECEIVED BY THE
PLANNING DEPARTMENT

22 MAR 2018

T.J. HIRON MRICS
CLOWDISLEY
ST MARY'S

TEL 01720 422563


DATE - AUG. 2010

SCALE - 1:50 @ 1:100

LT - JB - 1

P-18-021


PLAN

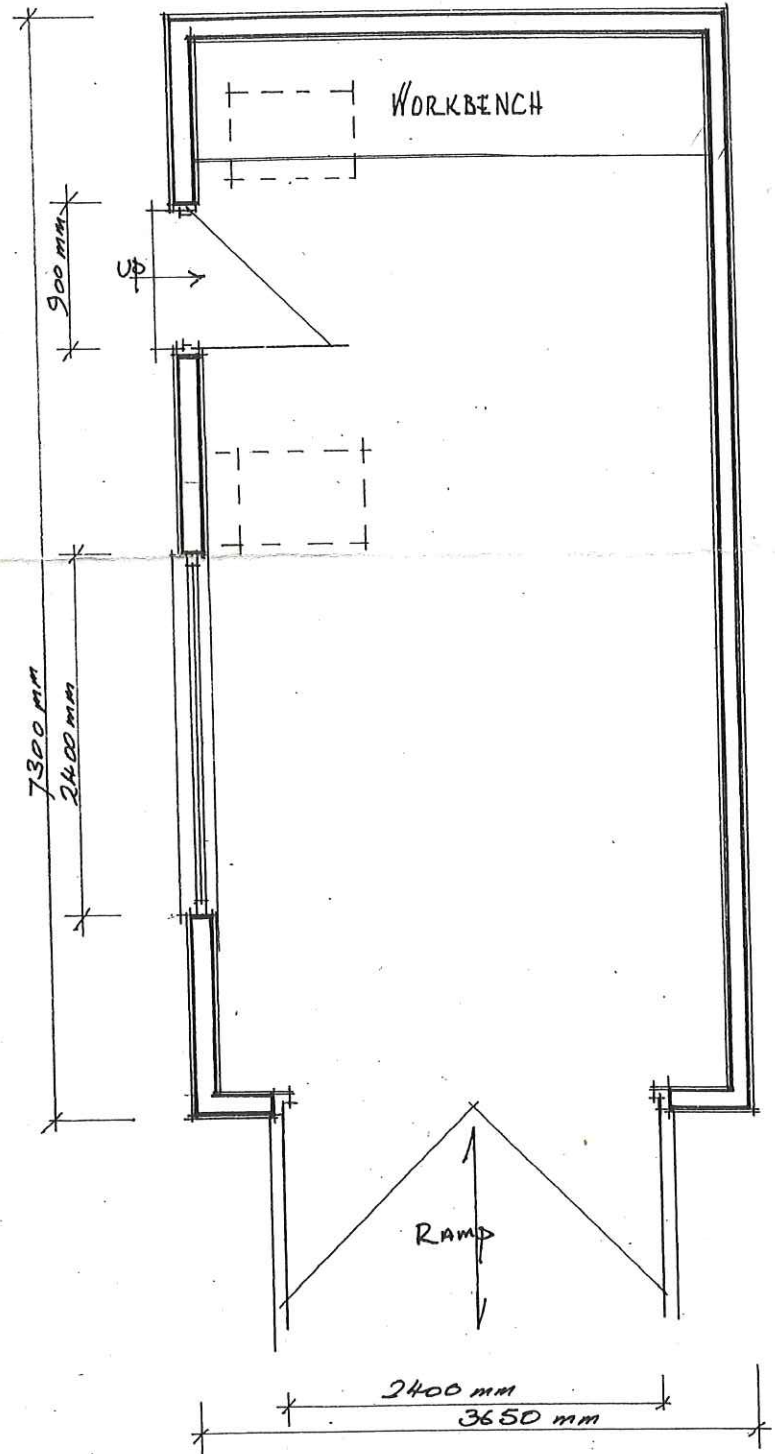


Scale - 1:50 @ 1:100
LT-JB-1

RECEIVED BY THE
PLANNING DEPARTMENT

22 MAR 2018

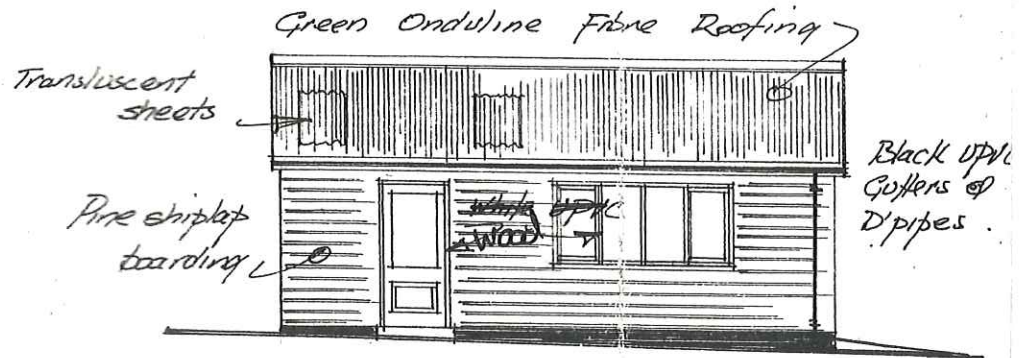

N.W. ELEVATION

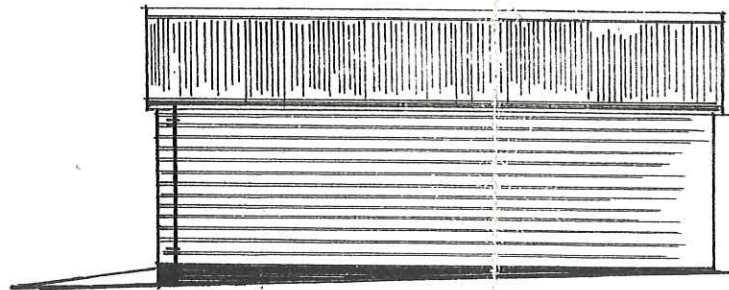

S.E. ELEVATION

Date - Aug 2010

Scale - 1:50 @ 1:100

LT JB-1

RECEIVED BY THE
PLANNING DEPARTMENT

22 MAR 2013