



P/18/045

THE DISTILLERY - EXISTING SIDE ELEVATION

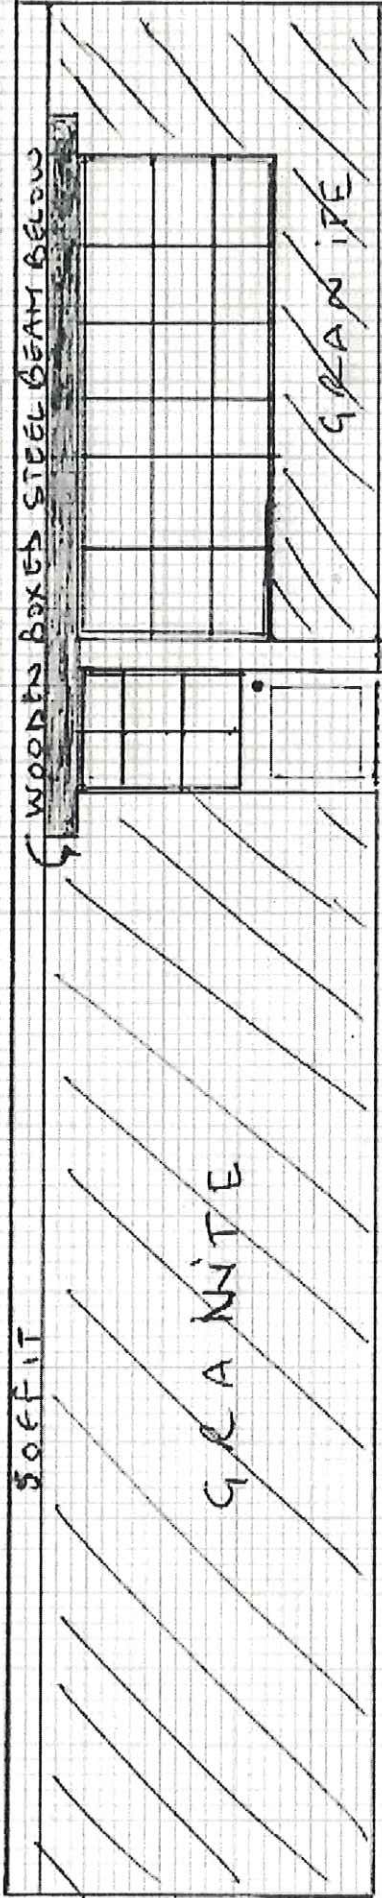

DRAWING SCALE 1:50 REF: AMSS08

THE DISTILLERY - PROPOSED SIDE ELEVATION

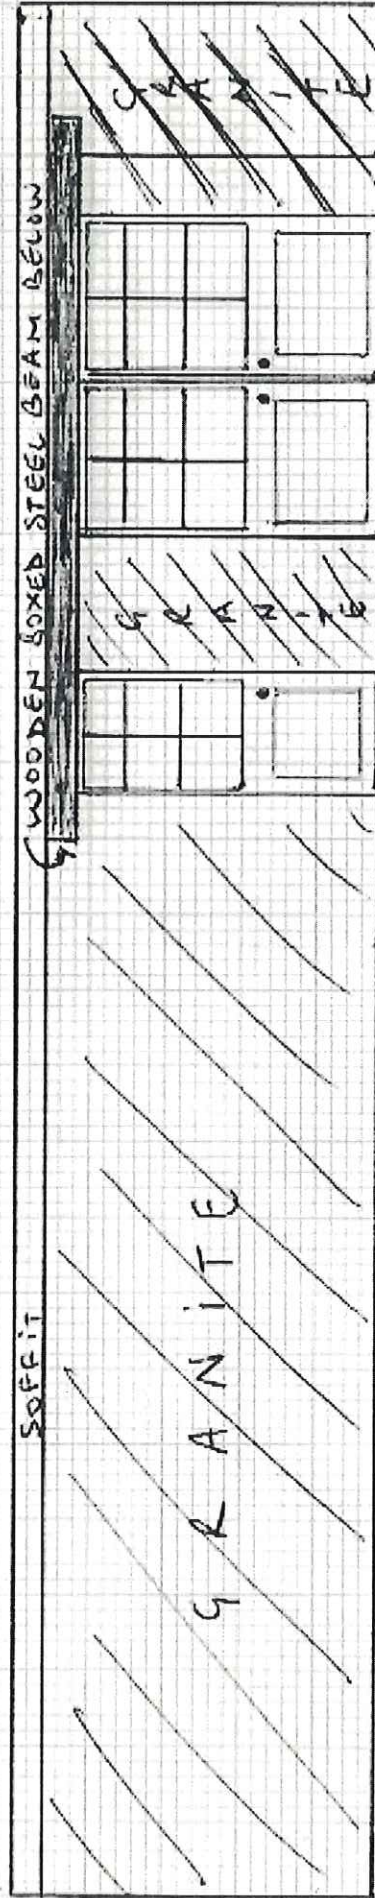

DRAWING SCALE 1:50

REF: AMSS09

NEW WOODEN
MULTIFANED
DOUBLE DOOR

RECEIVED BY THE
PLANNING DEPARTMENT

15 JUN 2018