



Plan Elevation - Proposed 1 : 50 @ A1

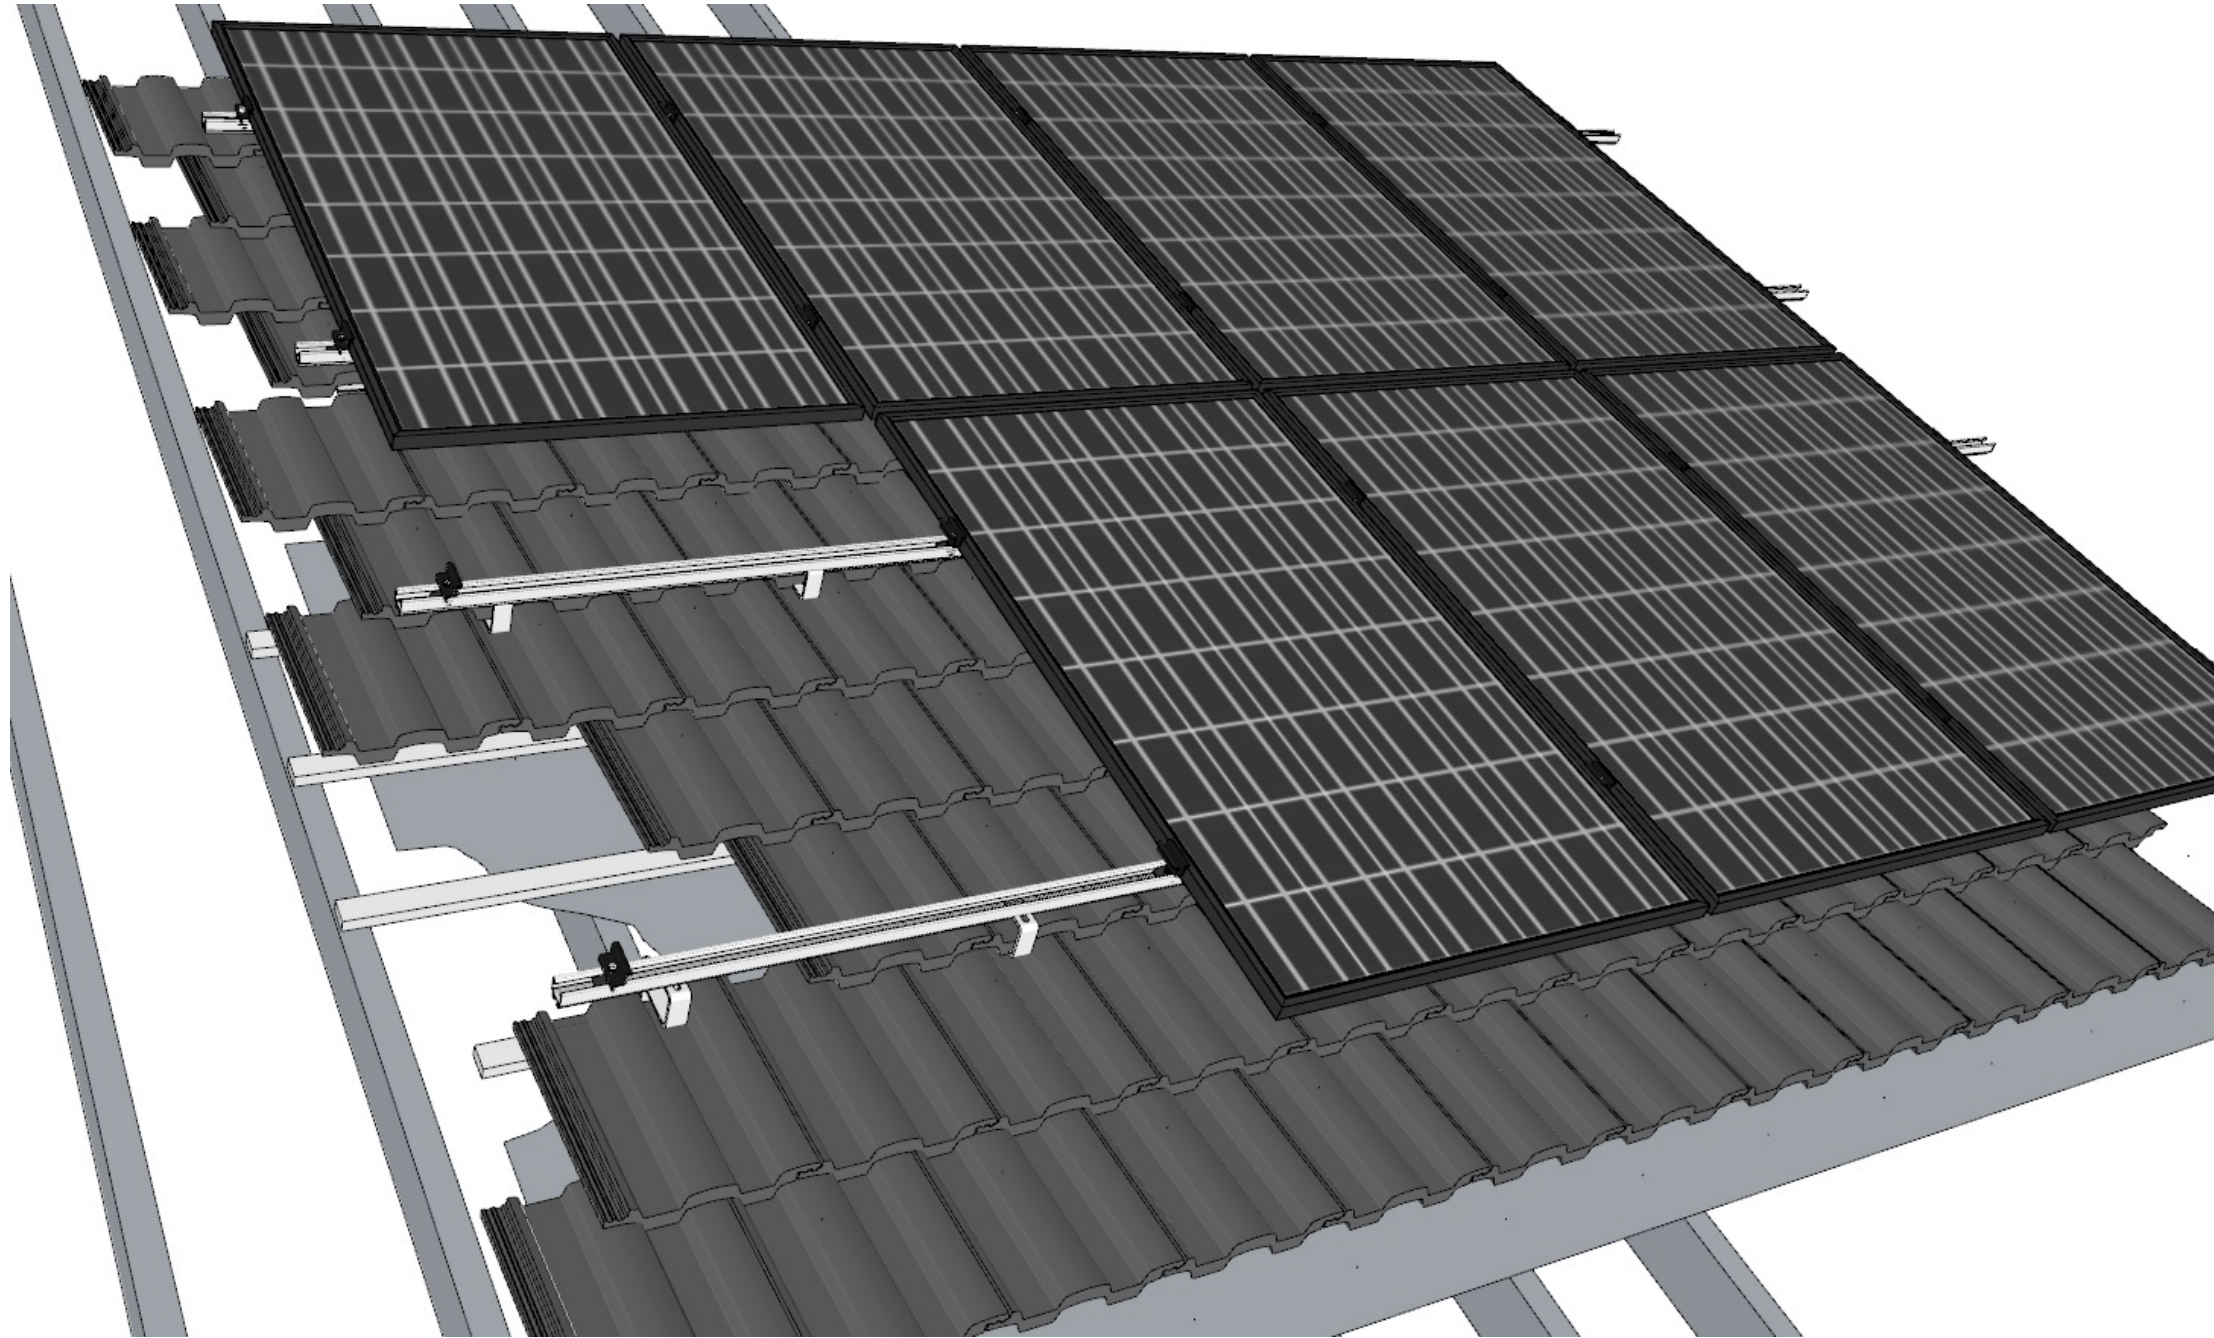

Fixing System - Proposed NOT TO SCALE

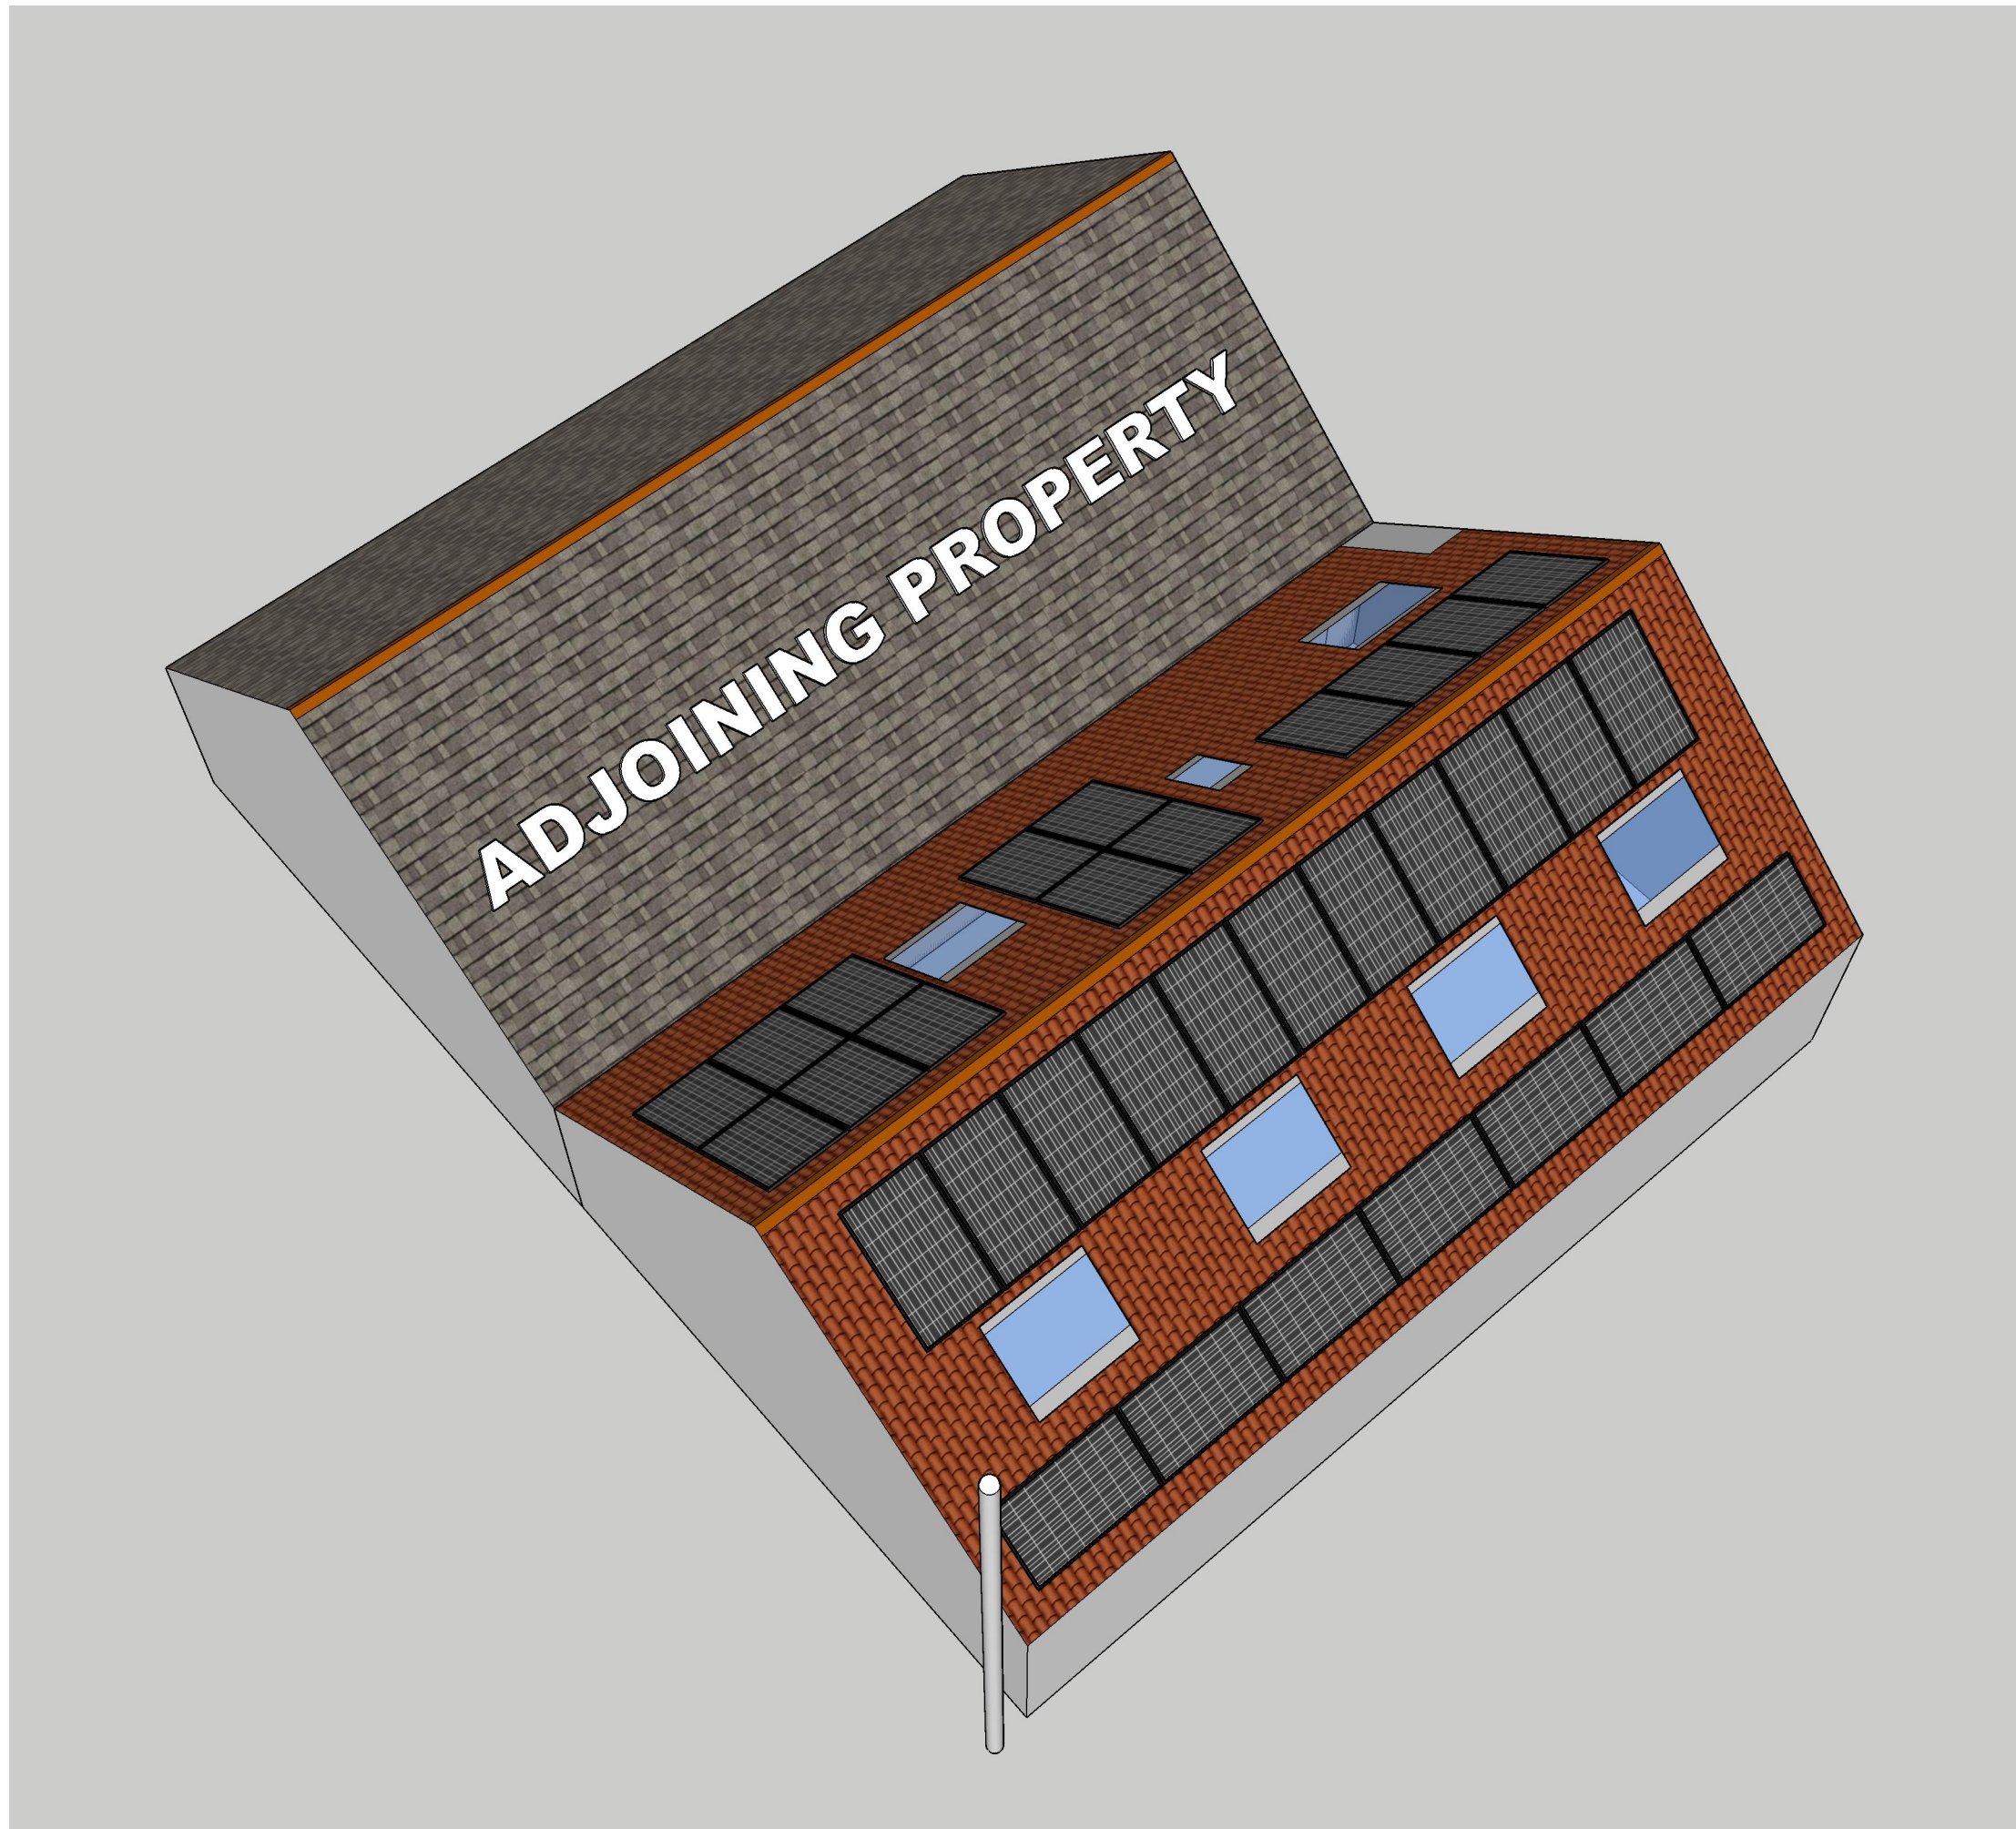

Isometric Elevation - Proposed NOT TO SCALE

BRE National Solar Centre  
Eden Project  
Bodelva  
St Blazey  
PL24 2SG

T: 01726 871830  
E: nsc@bre.co.uk

Client

Scilly Spirit

Site Address

The Distillery  
Old Town  
St Mary's  
Isles of Scilly  
TR21 0NN

Project Name / Number

Roof Mounted Solar PV System

Drawn By / Checked By

AL/CC

Date Published DD/MM/YY

11/06/2018

Drawing Number

CNE/BRE10/2

Scale

As Indicated