
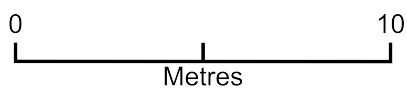


## Block Plan

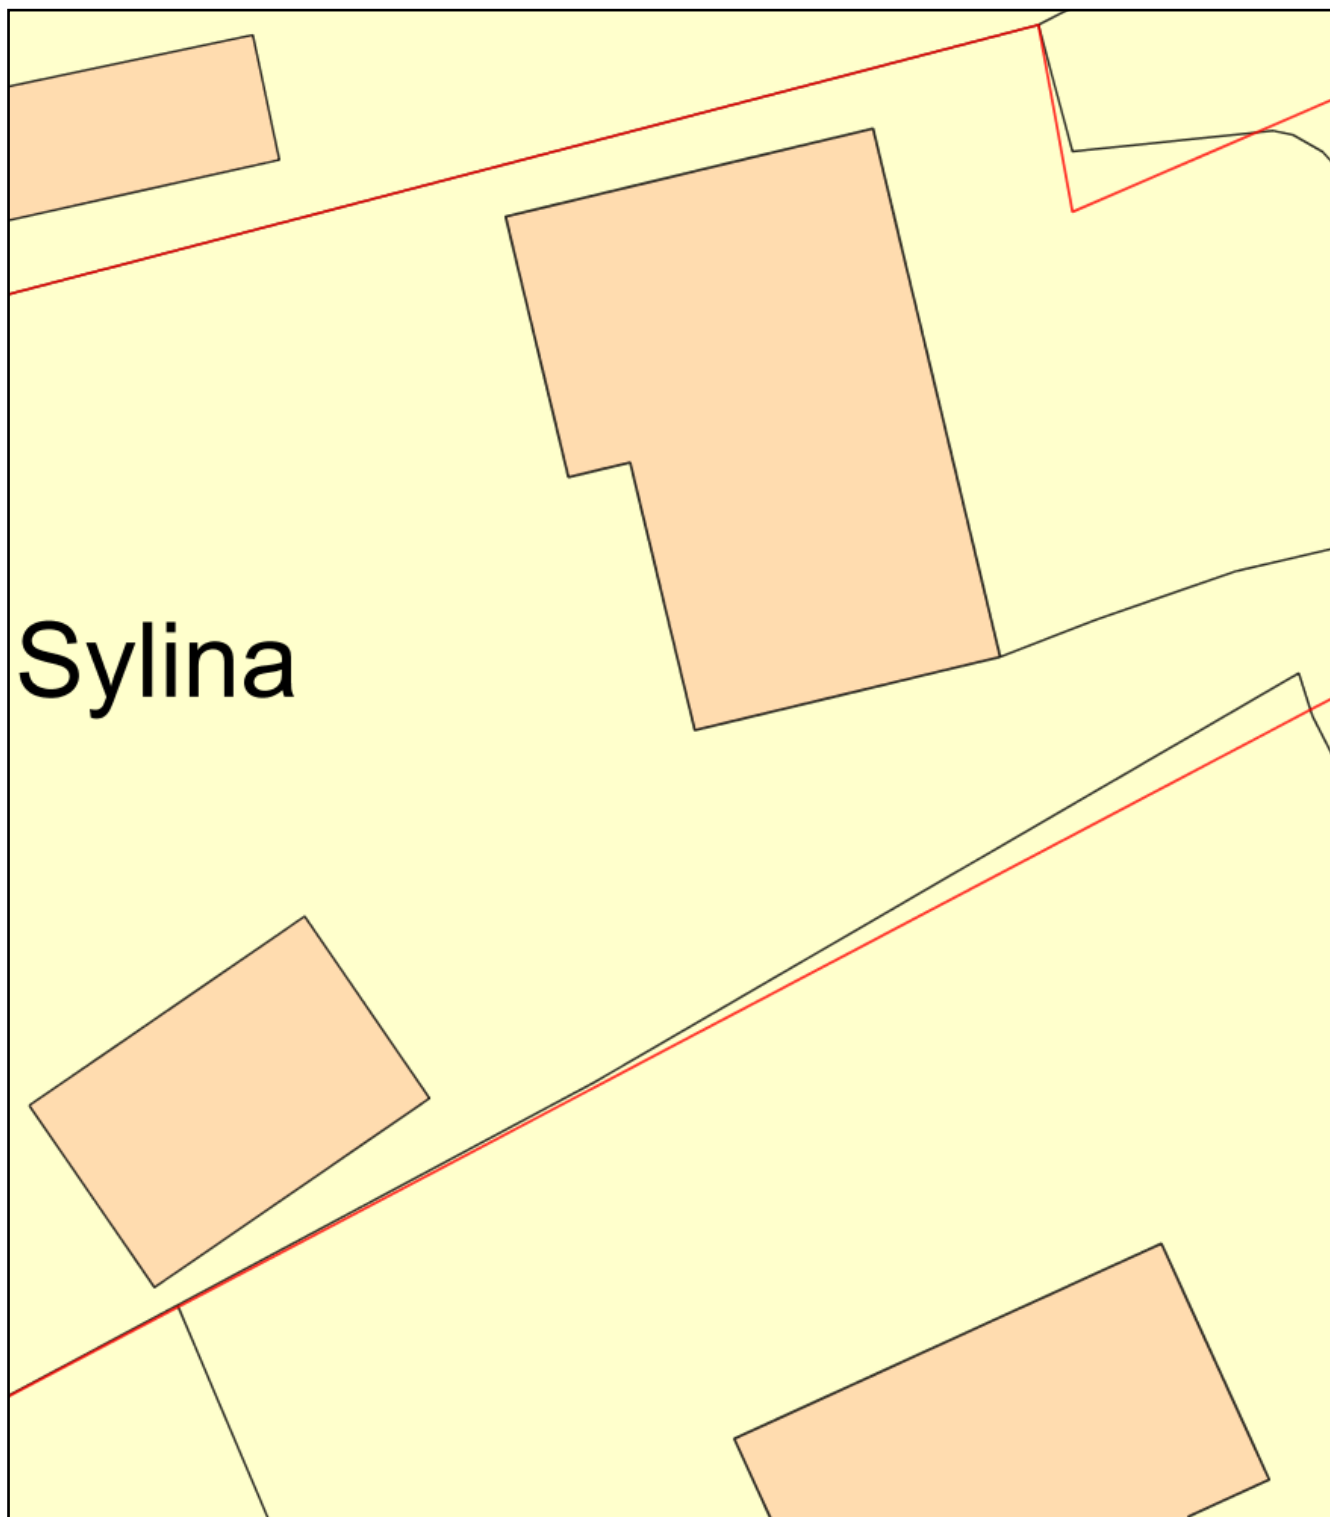

Plan Produced for: Kate Hale and Jeremy Brown

Date Produced: 20 Apr 2018

Plan Reference Number: TQRQM18110165900656

Scale: 1:200 @ A4